

RAWTENSTALL

ROSSENDALE DISTRICT
Cowpe Lowe 440

THE SITE

Forest of

24

23

22

21

20

19

18

A 681

A 682

A 680

A 56

Edenfield

18



Met Mast 1 Location (PWF(SM) - MML - 001)




This material has been reproduced from Ordnance Survey digital map data with the permission of the Controller of Her Majesty's Stationery Office.
© Crown copyright
Licence Number 100018033

BDS: Energy / Met Mast Boundaries Ref: JG / SS

Date: 28:10:13 Scale: 1:2500
@ A4

Nexgen 80m H1 Mast

- 8 off 2.7m x 254mm OD steel tubes, 3mm wall thickness
- 12 off 3m x 220mm OD steel tubes, 3mm wall thickness
- 7 off 3m x 200mm OD steel tubes, 3mm wall thickness
- 1 off 1.5m x 200mm OD steel tube, 3mm wall thickness
- 7 sets, 4 guys per set, of 6mm 7/7 galvanised steel guy wire

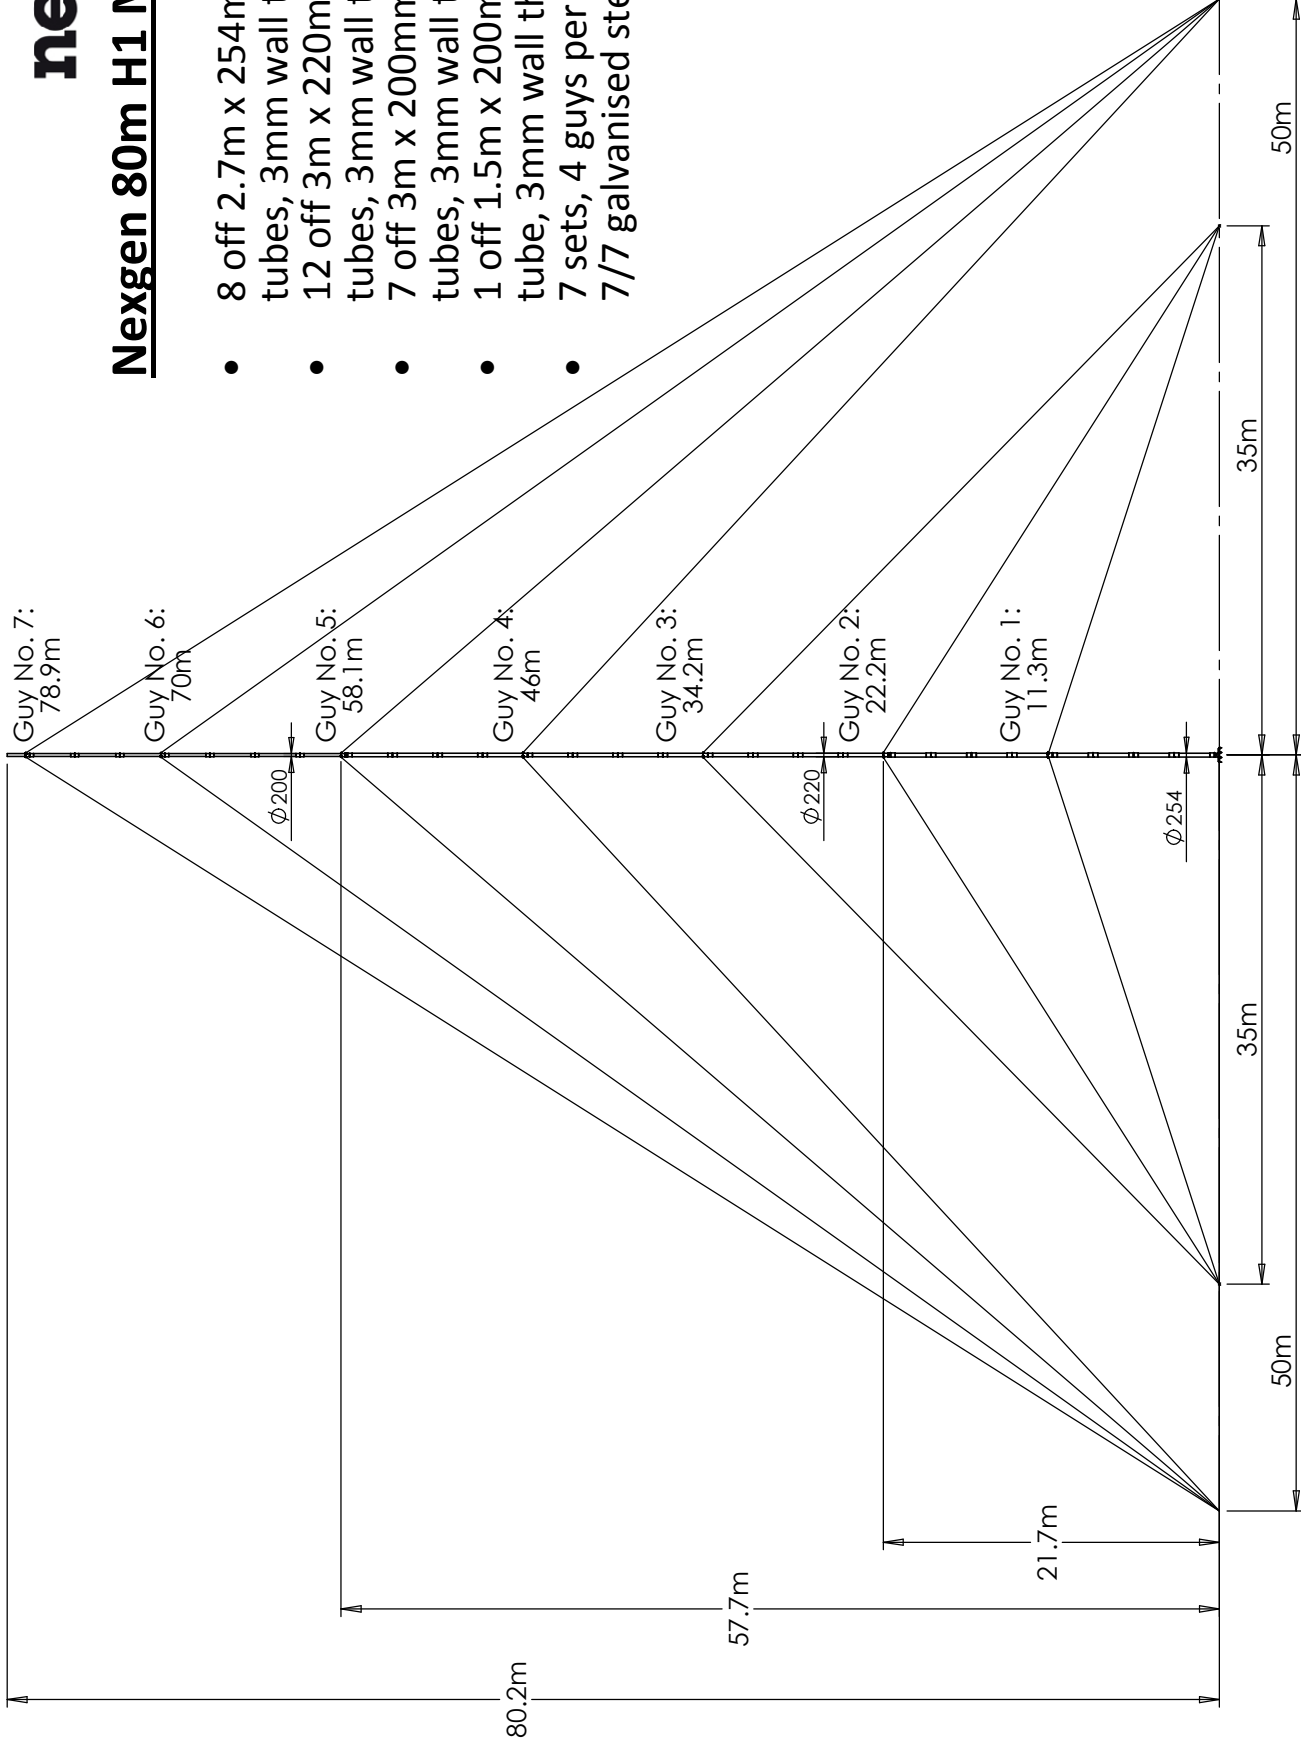

THE INFORMATION CONTAINED IN THIS DRAWING IS THE SOLE PROPERTY OF WESTERN WIND POWER. ANY REPRODUCTION IN PART OR AS A WHOLE WITHOUT THE WRITTEN PERMISSION OF WESTERN WIND POWER IS PROHIBITED.

Notes:
 - All dimensions are in mm unless otherwise stated.
 - Do not scale drawing
 - Debur all edges

Scale: 1:500

Material:
 Mild Steel (Plated)

Revision: 2

Title:
 80m H1 Mast GA

DWG #: 1-MA-80-001

Drawn by:
 J. Amaya

Date: 21-March-13

Western Windpower
 Wallbridge Industrial Estate
 Stroud GL5 3JU
 Tel: 01453 759 408
 email: info@nexgenwind.com