




2014/131

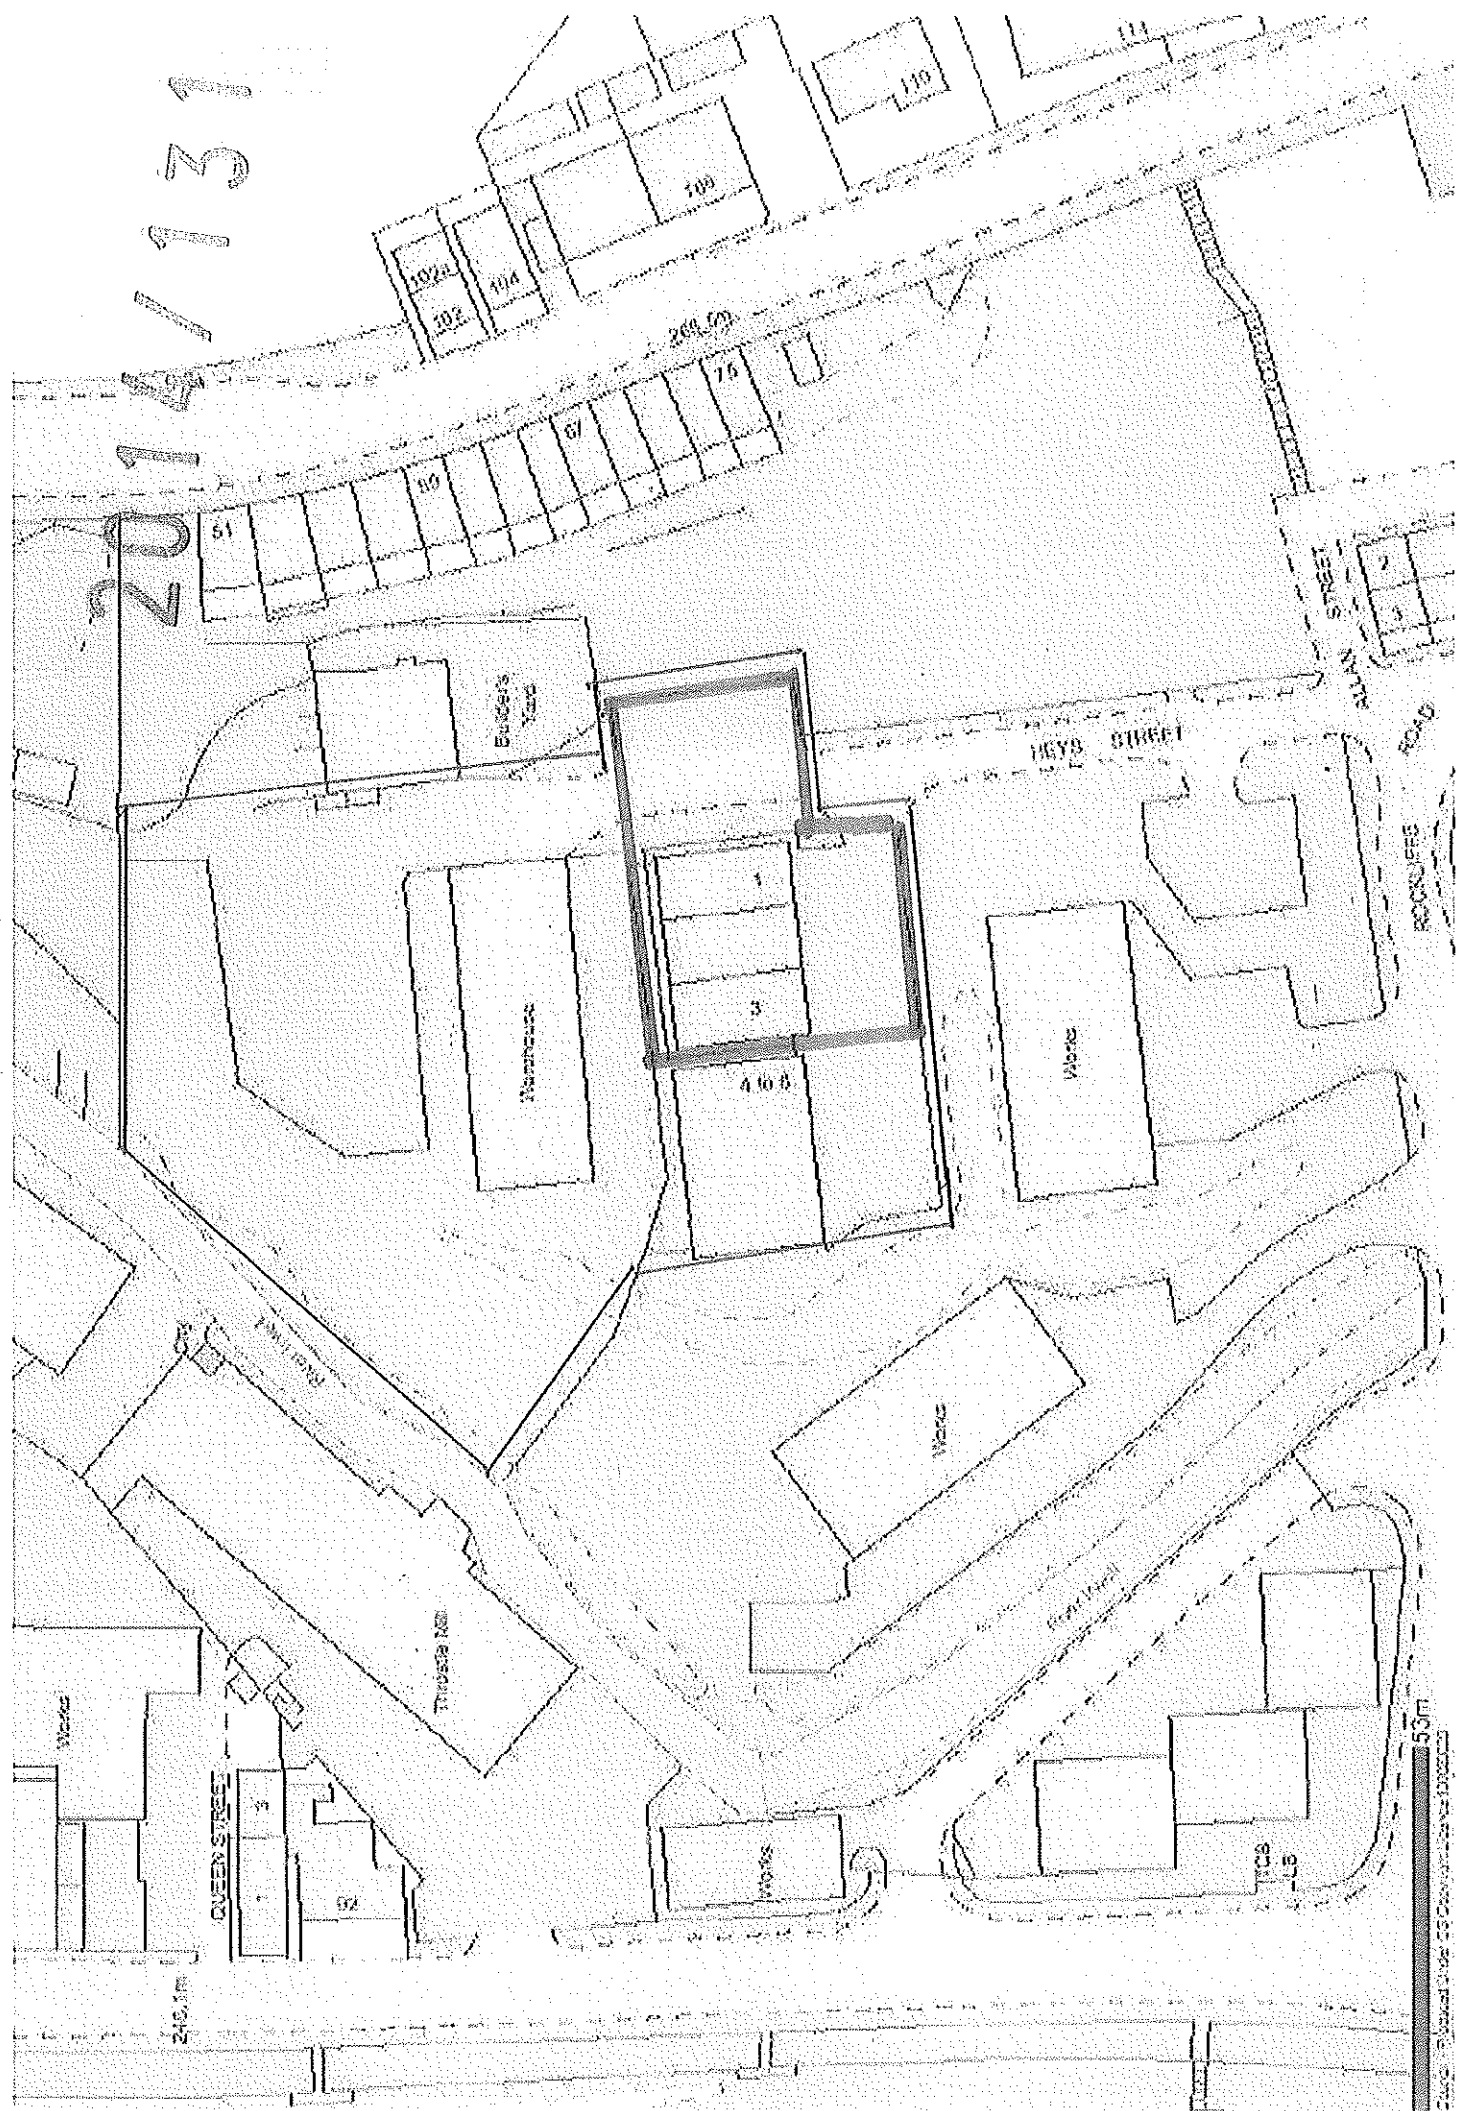


50m
Plan: Proposed Site of Construction Project

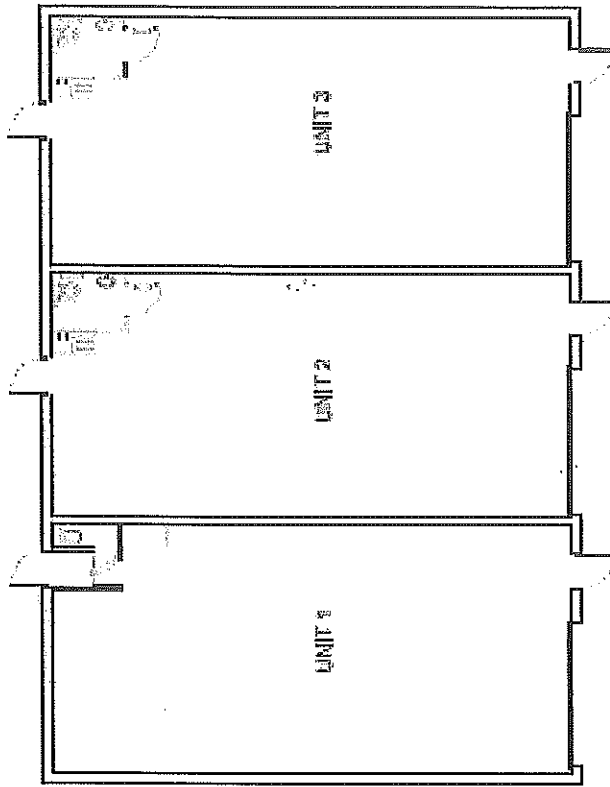

Proposed Floor Plans

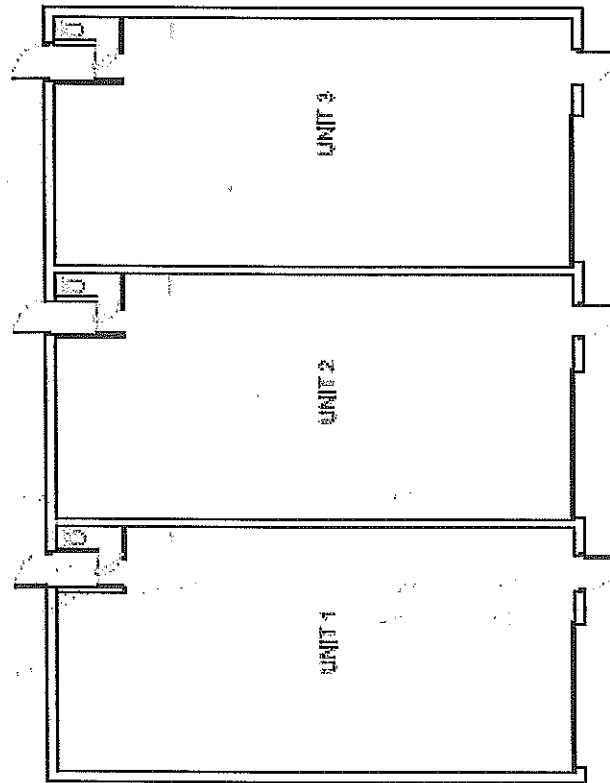


Existing Floor Plans

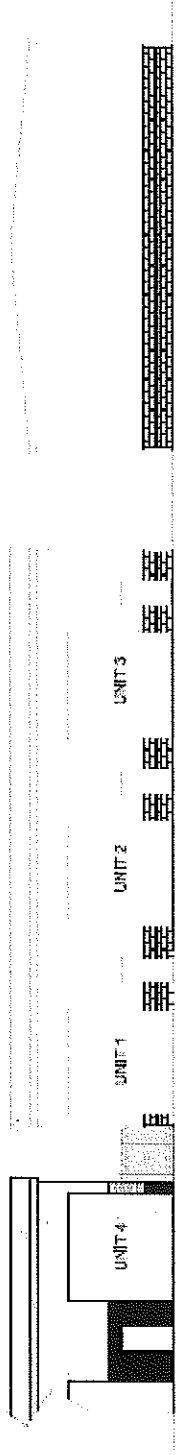

Existing Front Elevation

Existing Side Elevation

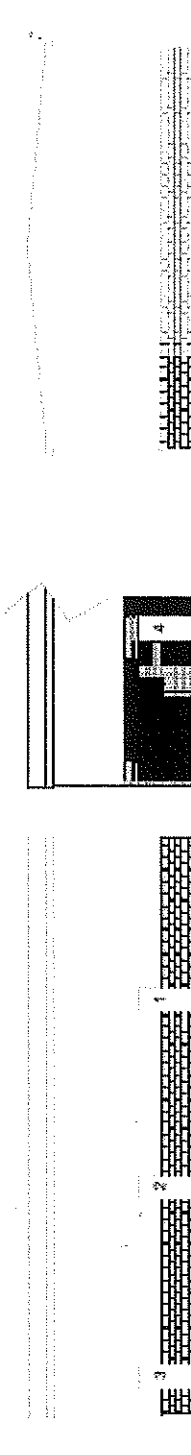


Existing Rear Elevation

Existing Side Elevation



Proposed Front Elevation

Proposed Side Elevation

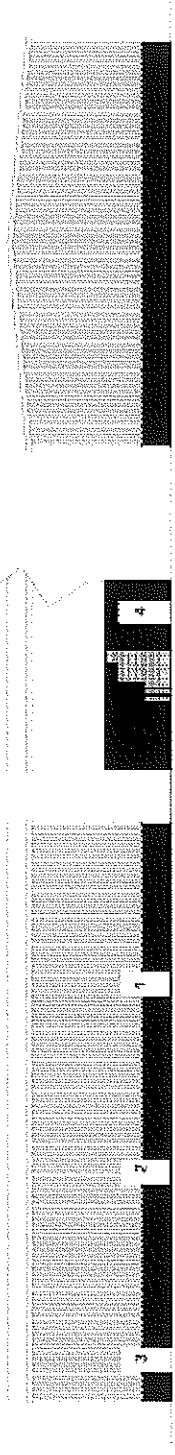

Proposed Rear Elevation

Proposed Side Elevation