



sectional elevation B-B
scale 1:100

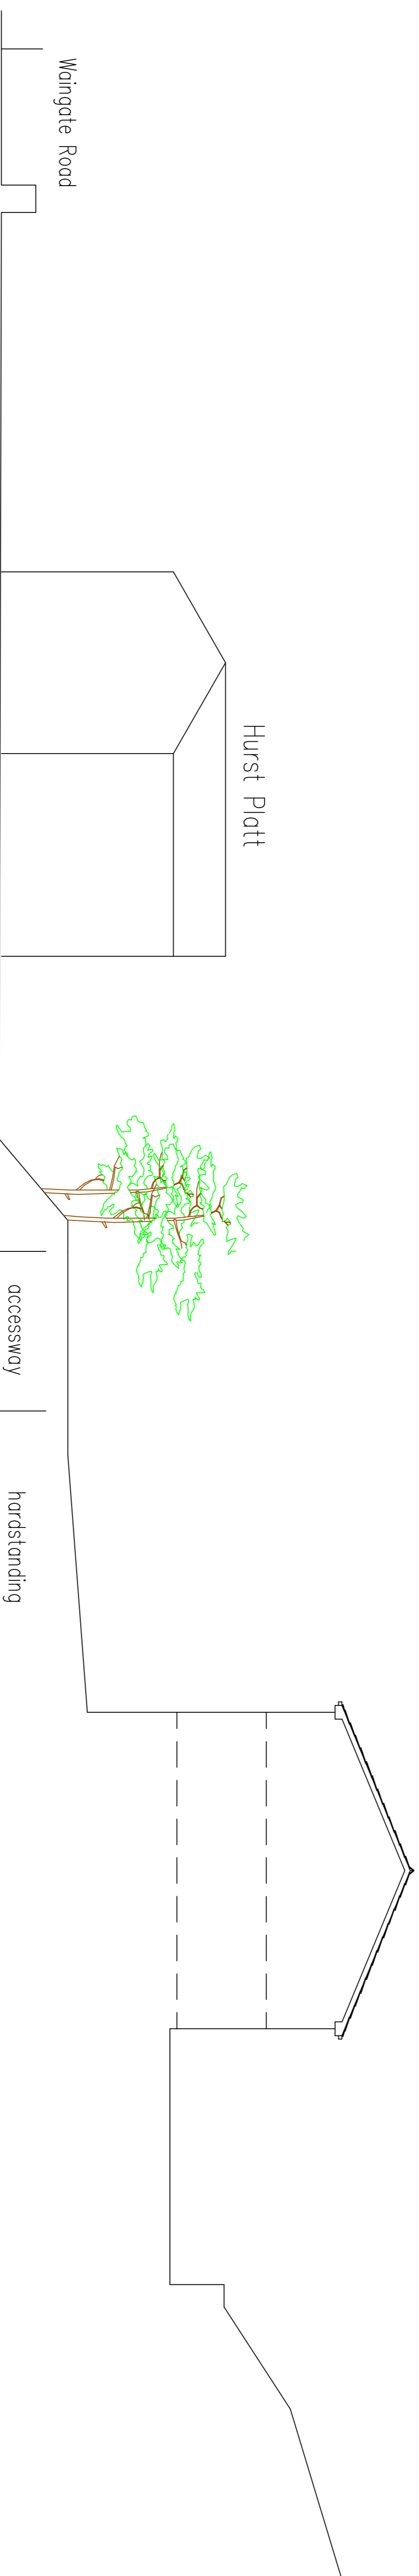


GROSS section along line A - A
scale 1:100

proposed residential development
comprising 8 no 3 bed semi-detached
houses with basement garages
on vacant land at


Hurst Platt
Waingate
Rawtenstall

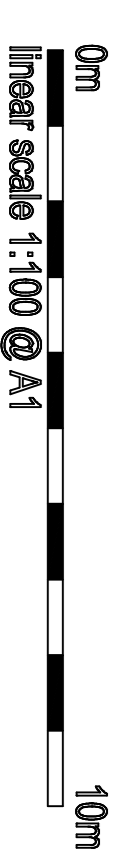


*Amended Plan
Received 9/12/13*

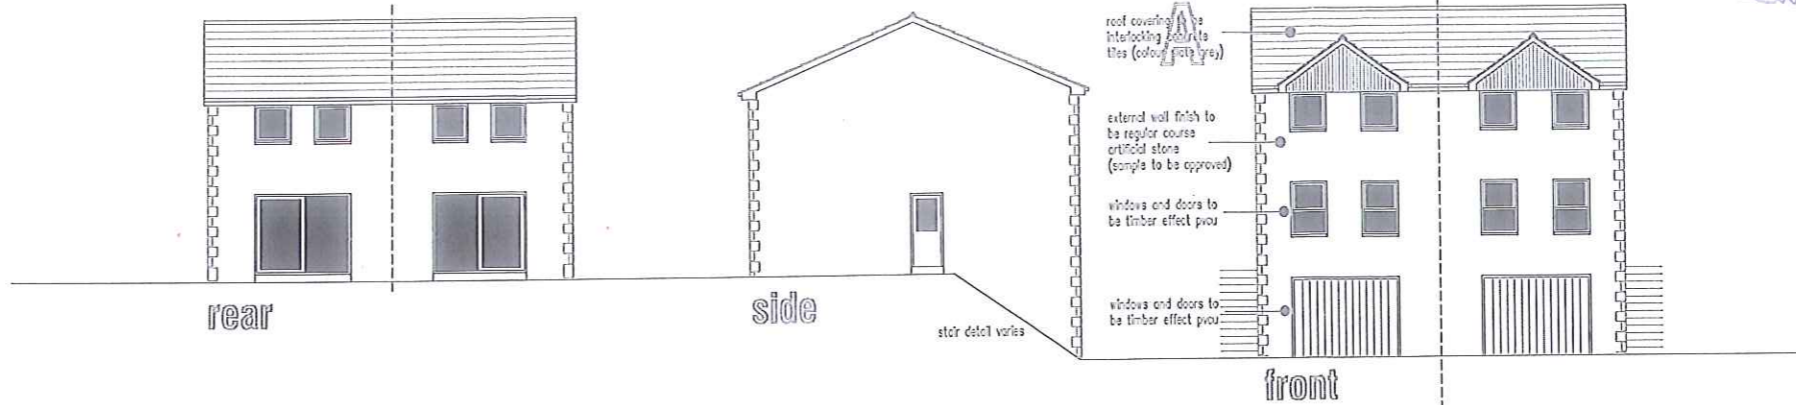


- roof covering to be interlocking concrete tiles (colour grey/blue)
- external wall finish to be regular course artificial stone (sample to be approved)
- windows and doors to be timber effect pvc
- windows and doors to be timber effect pvc

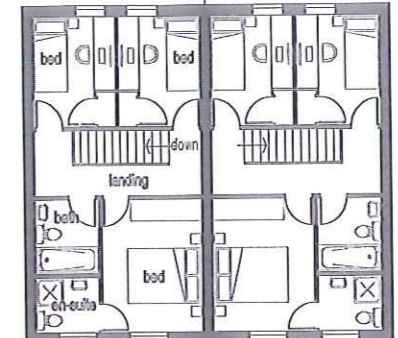

first floor

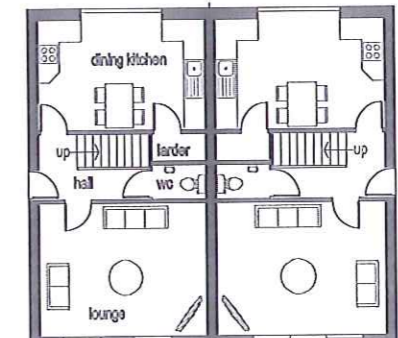

ground floor

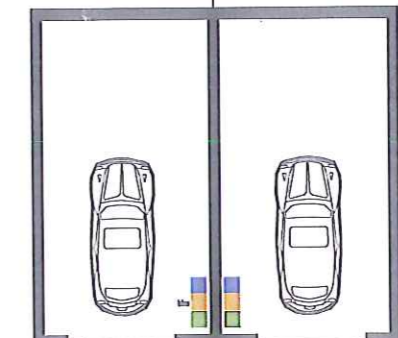

basement

*Borough of Rossendale
Approval of Planning Permission
This document forms part of notice
of approval dated 16-12-13*



proposed residential development comprising 8 no 3 bed semi-detached houses with basement garages on vacant land at
**Hurst Platt
Waingate
Rawtenstall**

2013/470

scale 1:100 1:200 @ A1
0m 10m
linear scale 1:100@A1



red edge indicates
approved scheme
broken blue line indicates
current proposal

proposed residential development
comprising 8 no 3 bed semi-detached
houses with basement garages
on vacant land at

Hurst Platt
Waingate
Rawtenstall

scale 1:200 @A1

