
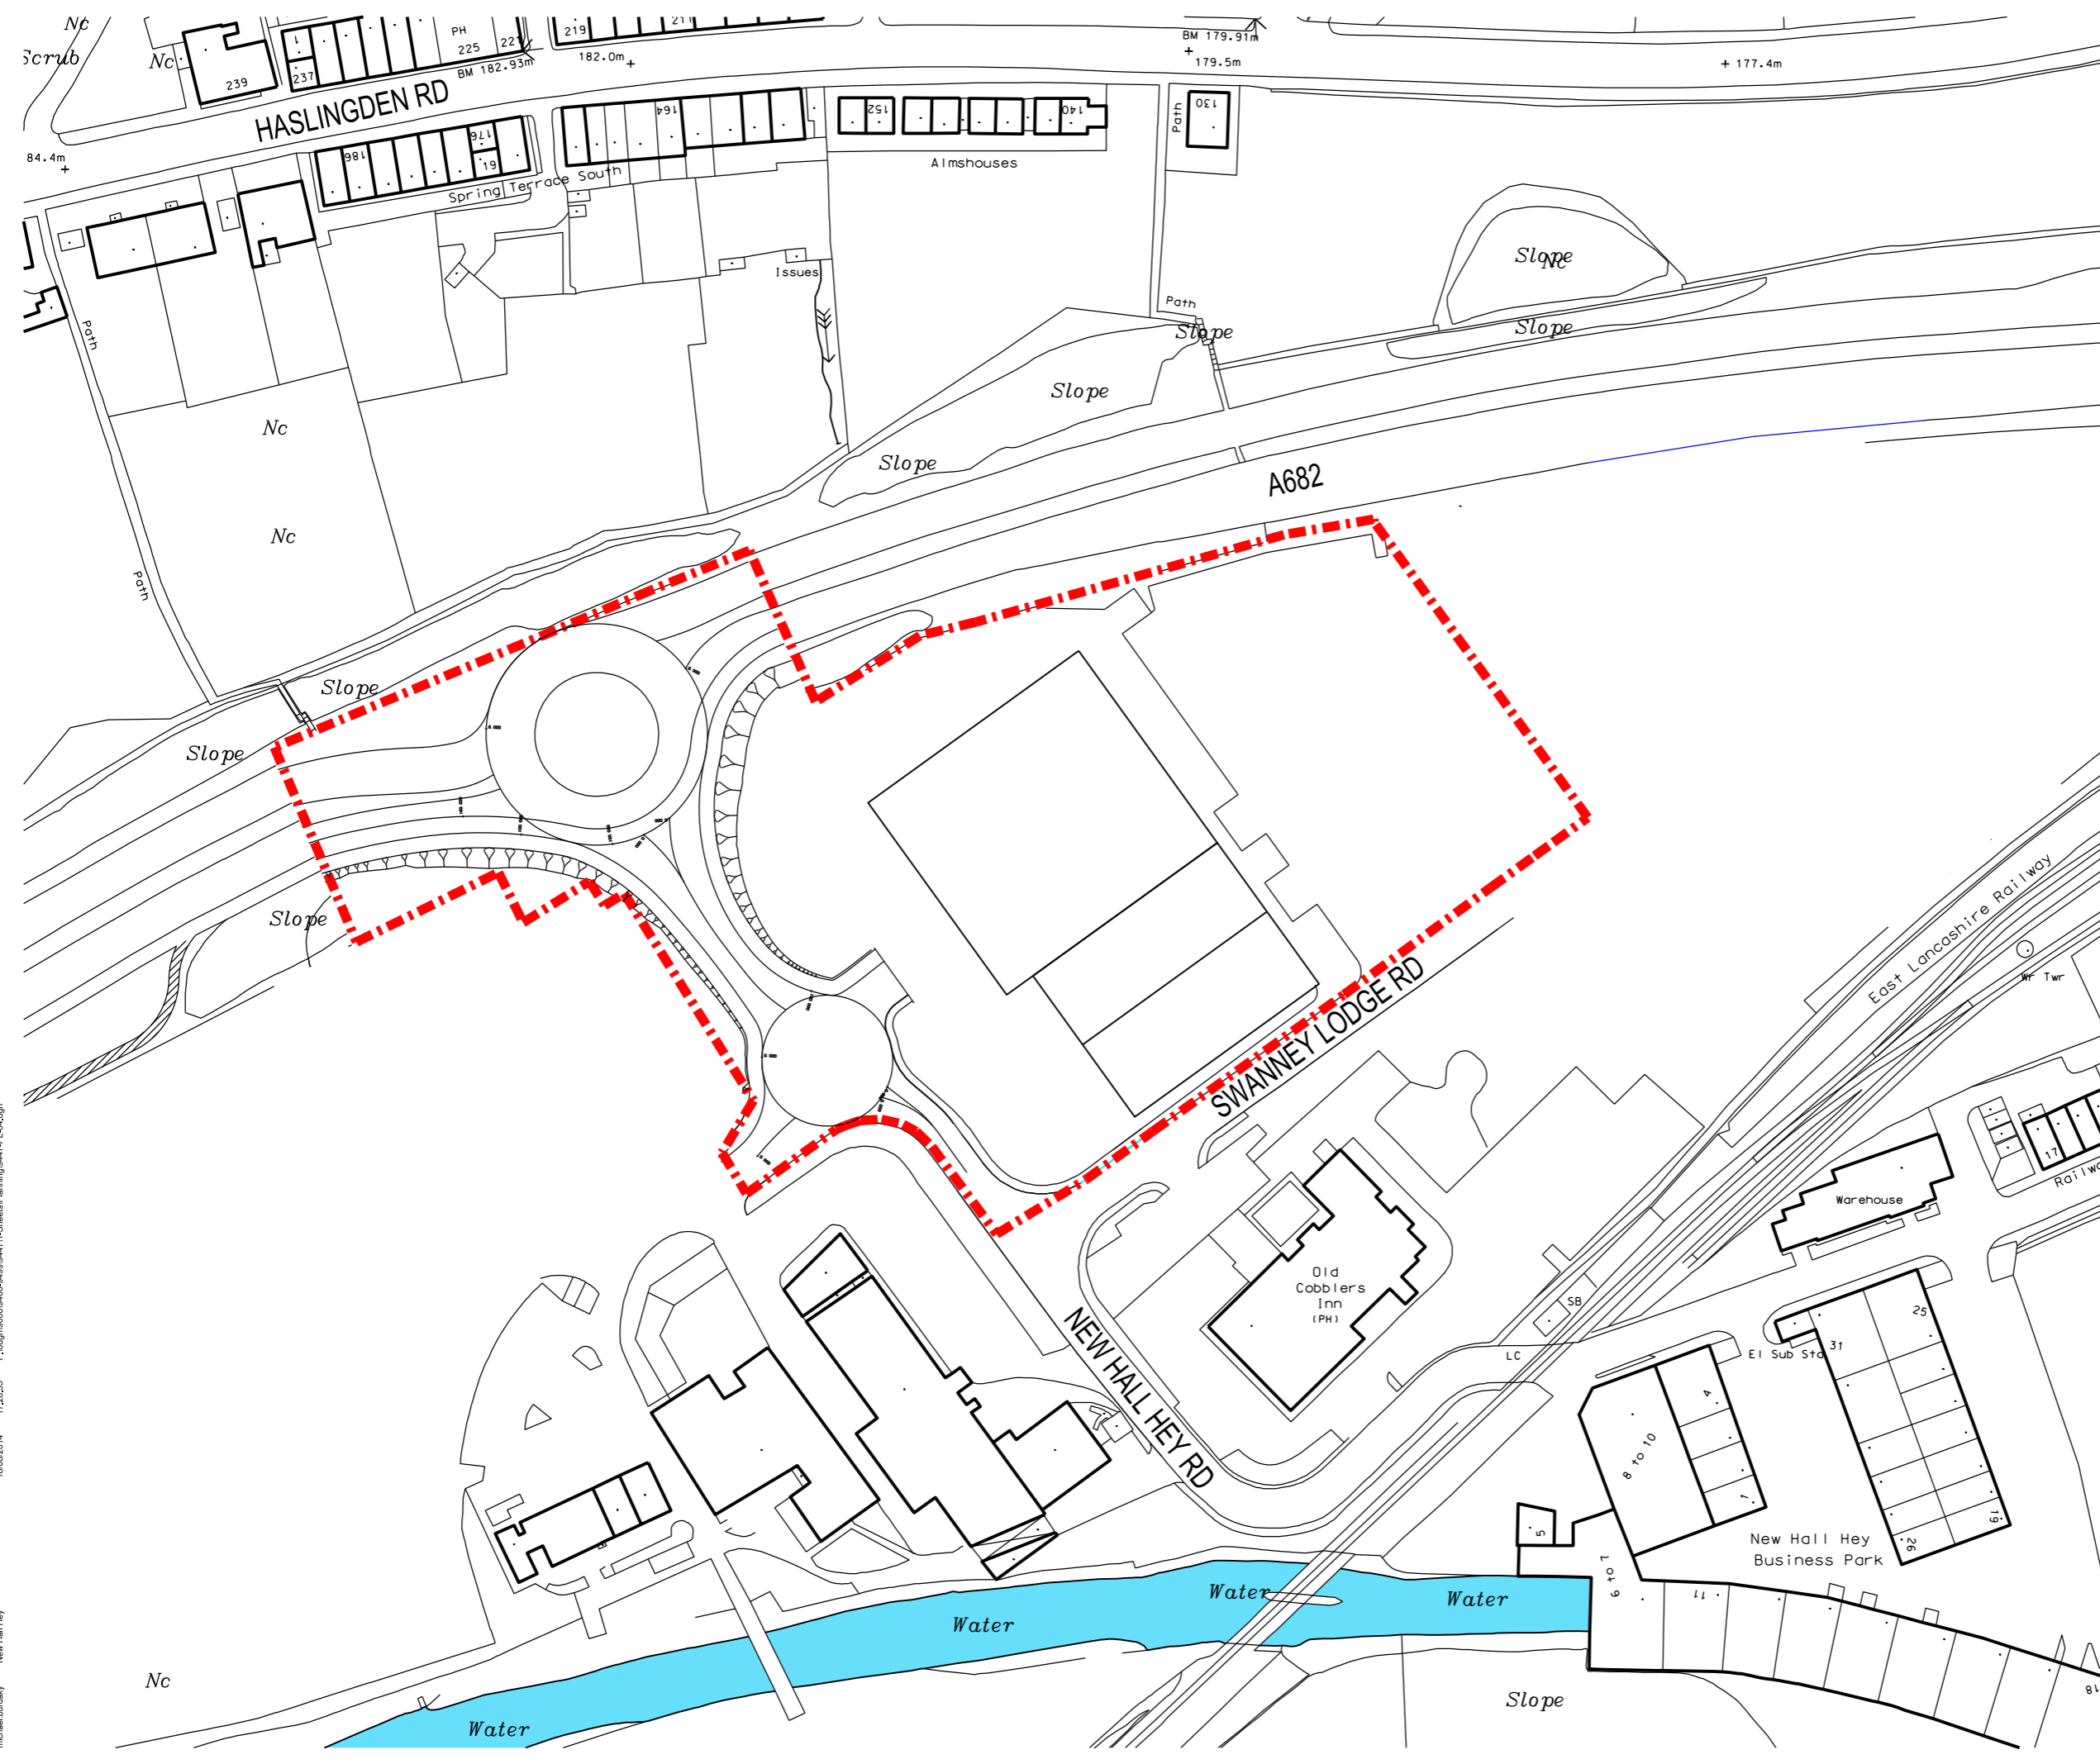


THIS DRAWING IS PROTECTED BY COPYRIGHT AND MUST NOT BE COPIED OR REPRODUCED WITHOUT THE WRITTEN CONSENT OF R G PARTNERSHIP LIMITED. NO DIMENSIONS ARE TO BE SCALED FROM THIS DRAWING. ALL DIMENSIONS AND SIZES TO BE CHECKED ON SITE. NORTH POINTS SHOWN ARE INDICATIVE. ©

**SITE SPECIFIC HAZARDS**

IN ACCORDANCE WITH THE REQUIREMENTS OF THE CDM REGULATIONS 2007 THE FOLLOWING SIGNIFICANT RESIDUAL HAZARDS HAVE NOT BEEN DESIGNED OUT OF THIS PROJECT AND MUST BE TAKEN INTO CONSIDERATION BY CONTRACTORS PLANNING TO UNDERTAKE THE WORKS SHOWN ON THIS DRAWING:

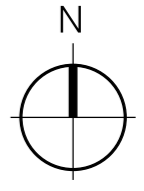

A	18.08.14	ROAD NAMES ADDED	MB
REV.	DATE	NOTES	INIT.

CLIENT / PROJECT  
**BARNFIELD CONSTRUCTION LTD**  
**NEW HALL HEY**  
**RAWTENSTALL**



DRAWING TITLE  
**SITE LOCATION PLAN**  
**UNIT 1**

STATUS  
**PLANNING**

DATE	DRAWN	SCALE @ A3
14.08.14	SW	1:1250

PROJECT NUMBER	UNIT / BLOCK	CI / SFB CODE	TYPE & NUMBER	REVISION LETTER
----------------	--------------	---------------	---------------	-----------------

DRAWING NO.  
**9447**      **PL**      **04**      **A**

Site Location Plans	L	GA Plans	P	Elevations	E
Sections	S	Details	D	Prefix Colour	C

**MANCHESTER**      **LONDON**      **GLASGOW**

105 MANCHESTER ROAD  
 BURY  
 LANCASHIRE  
 BL9 0TD  
 T. 0161 797 6000

W. [www.rgp.uk.com](http://www.rgp.uk.com)  
 E. [first.lastname@rgp.uk.com](mailto:first.lastname@rgp.uk.com)




18/08/2014 17:28:35 P:\0\p\00000000-0000-0000-0000-00000000\1-Sheets\Planning\9447-PL-00.dgn  
 michael.burdack New Hall Hey

THIS DRAWING IS PROTECTED BY COPYRIGHT AND MUST NOT BE COPIED OR REPRODUCED WITHOUT THE WRITTEN CONSENT OF RGP PARTNERSHIP LIMITED. NO DIMENSIONS ARE TO BE SCALED FROM THIS DRAWING. ALL DIMENSIONS AND SIZES TO BE CHECKED ON SITE. NORTH POINTS SHOWN ARE INDICATIVE. ©

**SITE SPECIFIC HAZARDS**

IN ACCORDANCE WITH THE REQUIREMENTS OF THE CDM REGULATIONS 2007 THE FOLLOWING SIGNIFICANT RESIDUAL HAZARDS HAVE NOT BEEN DESIGNED OUT OF THIS PROJECT AND MUST BE TAKEN INTO CONSIDERATION BY CONTRACTORS PLANNING TO UNDERTAKE THE WORKS SHOWN ON THIS DRAWING:

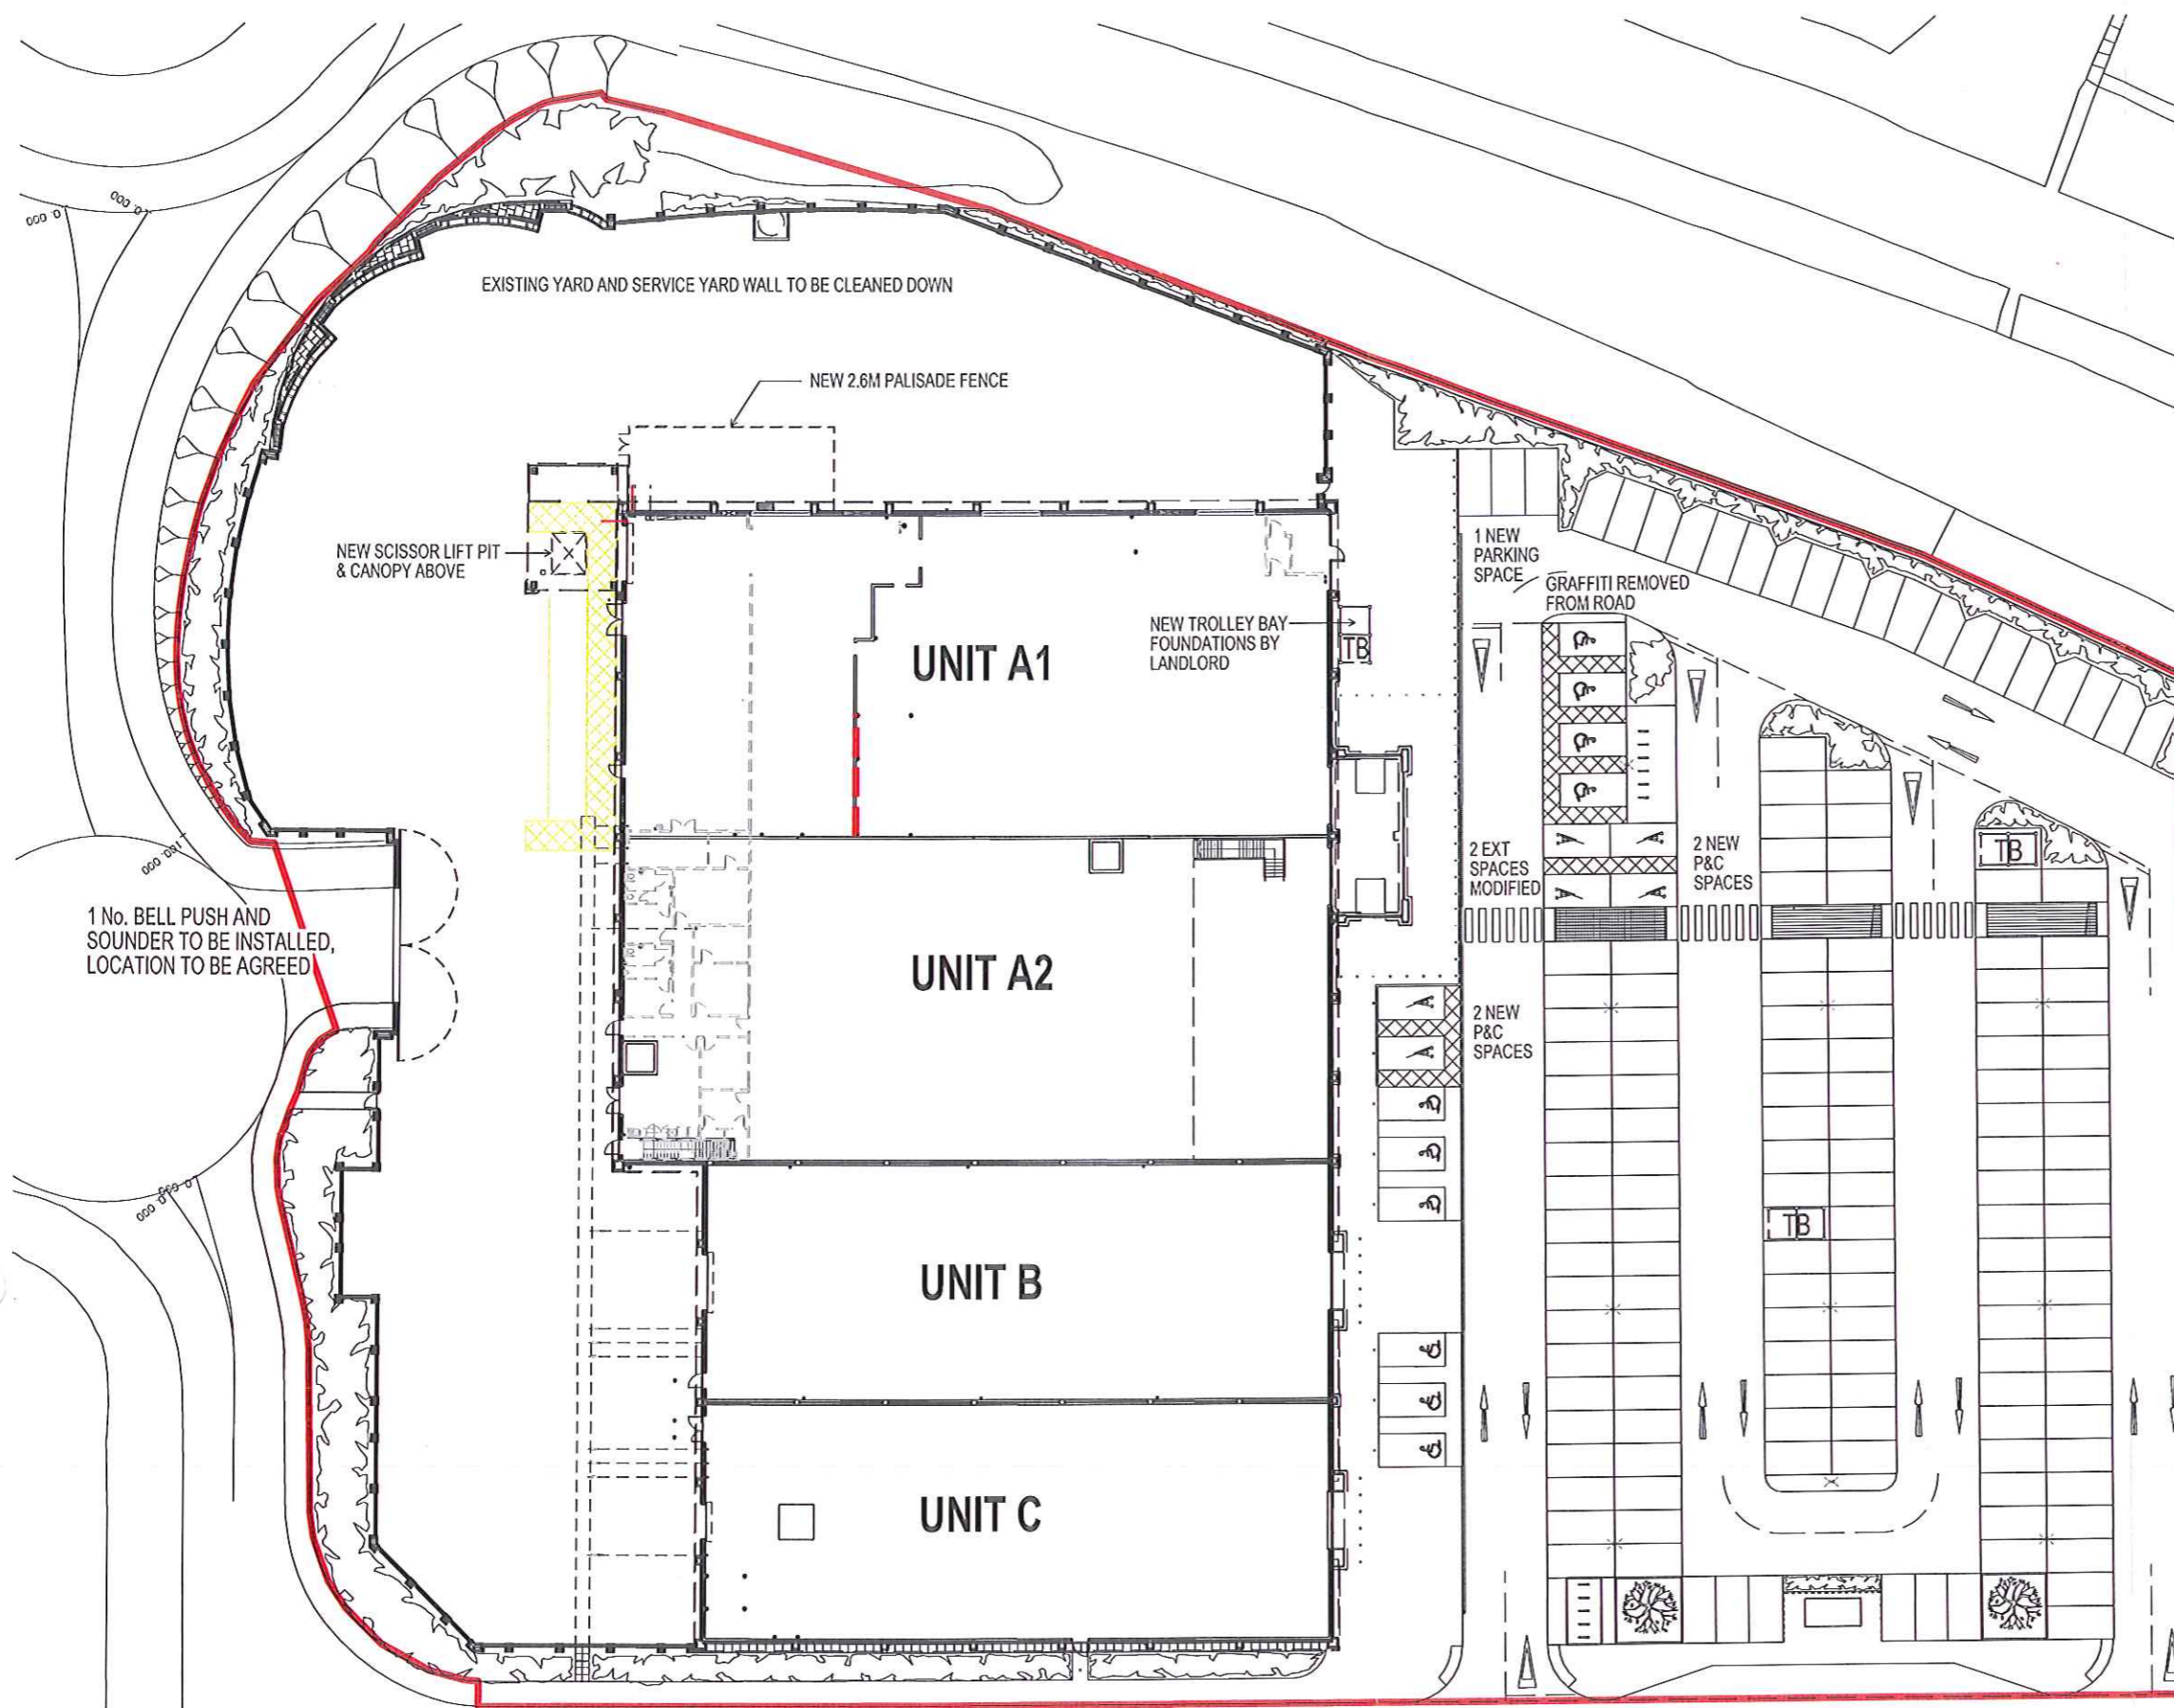

PARKING  
 OVERALL 164  
 REGULAR: 148  
 ACCESSIBLE: 10  
 PARENT & CHILD: 6

2014/384

D	05.09.14 TROLLEY BAYS UPDATED	AJP	
C	22.08.14 DRAWING UPDATED	SW	
B	21.08.14 DRAWING UPDATED	SW	
A	05.08.14 M&S CANOPY ADDED	MB	
REV.	DATE	NOTES	INIT.

CLIENT / PROJECT  
 BARNFIELD CONSTRUCTION LTD  
 NEW HALL HEY  
 RAWTENSTALL

DRAWING TITLE  
 SITE LOCATION PLAN

STATUS **FOR INFORMATION**

DATE	DRAWN	SCALE @ A3		
09/06/14	SW	1:500		
PROJECT NUMBER	UNIT / BLOCK	CI / SFB CODE	TYPE & NUMBER	REVISION LETTER
9447	A1	L01	D	
Site Location Plans	L	GA Plans	P	Elevations
Sections	S	Details	D	Prefix, Colour

MANCHESTER LONDON GLASGOW

105 MANCHESTER ROAD  
 BURY  
 LANCASHIRE  
 BL9 0TD

T. 0161 797 6000

W. www.rgp.uk.com  
 E. first.lastname@rgp.uk.com



09/06/14 3:51:03 PM P:\05\rgp\0000\0400-0479\04471-Sherwin\A1 Con\1471-A1-L01.dgn  
 adam.sherwin New Hall Hey