
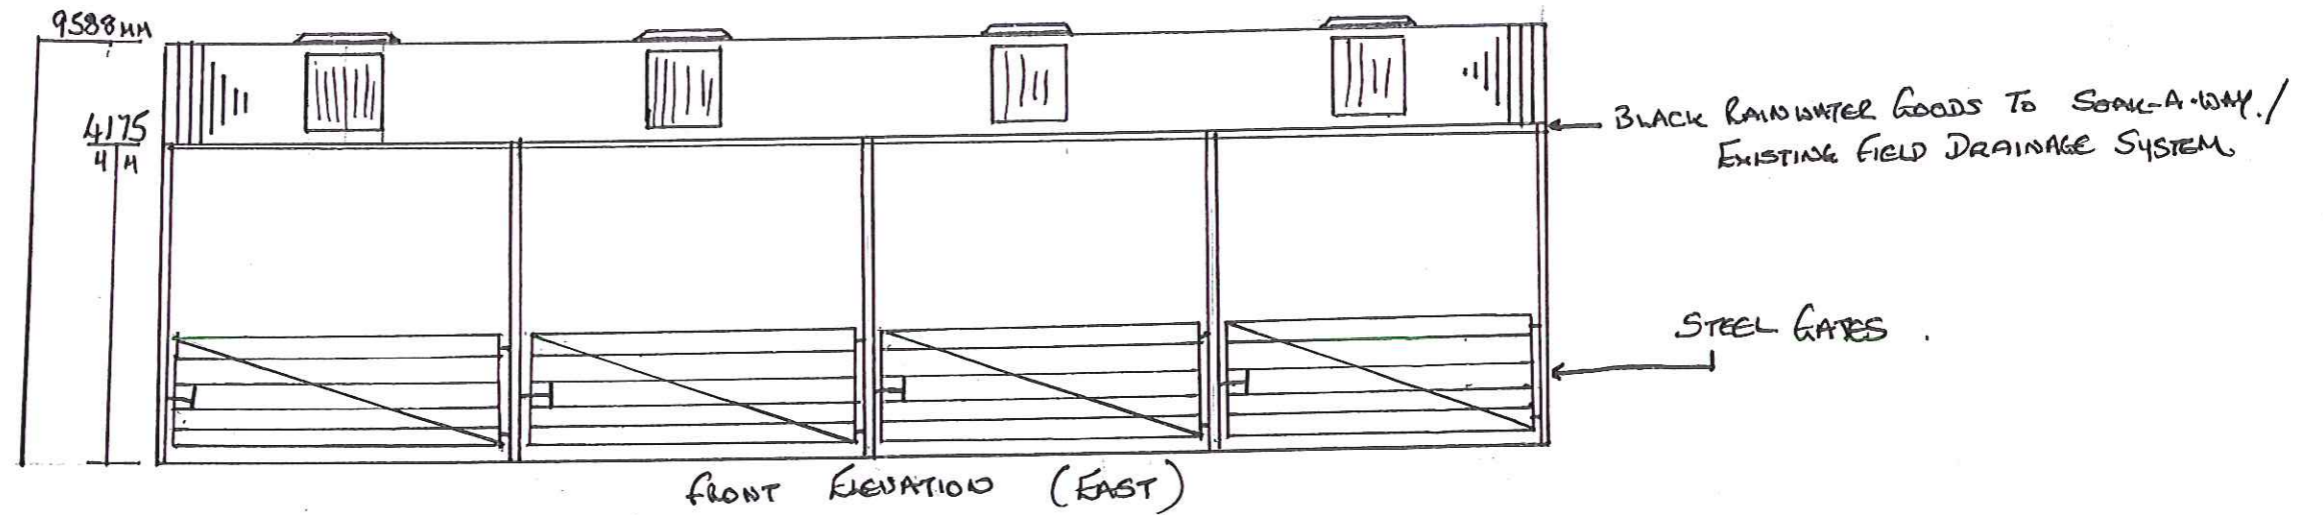



Ordnance Survey © Crown Copyright 2014. All rights reserved.
Licence number 100022432. Plotted Scale - 1:500

SITE PLAN 1:500

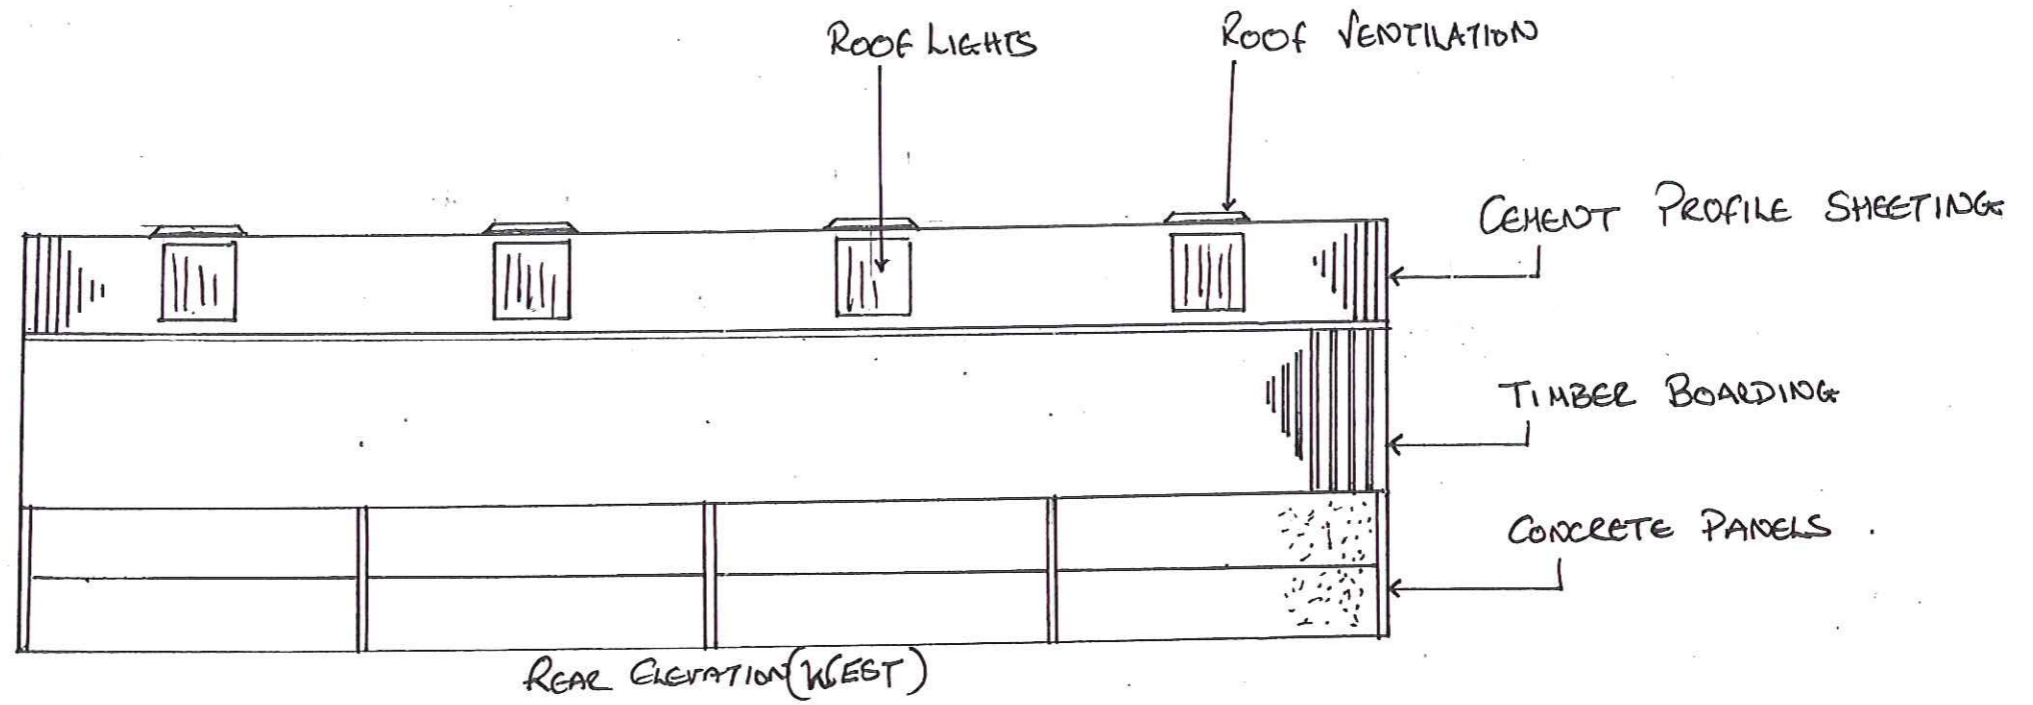


Messrs E Taylor & Sons
 Farm Buildings @
 Kilnfield Farm

1/100

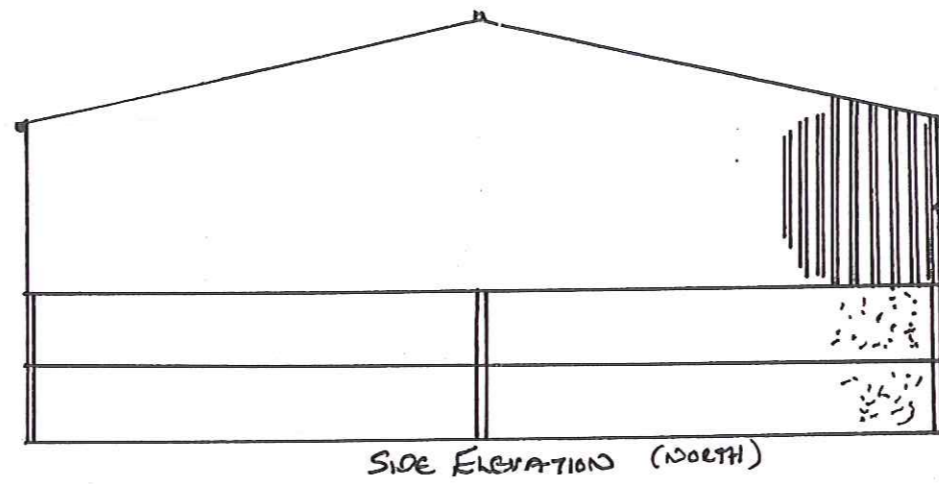


← TIMBER BOARD.

CONCRETE PANELS

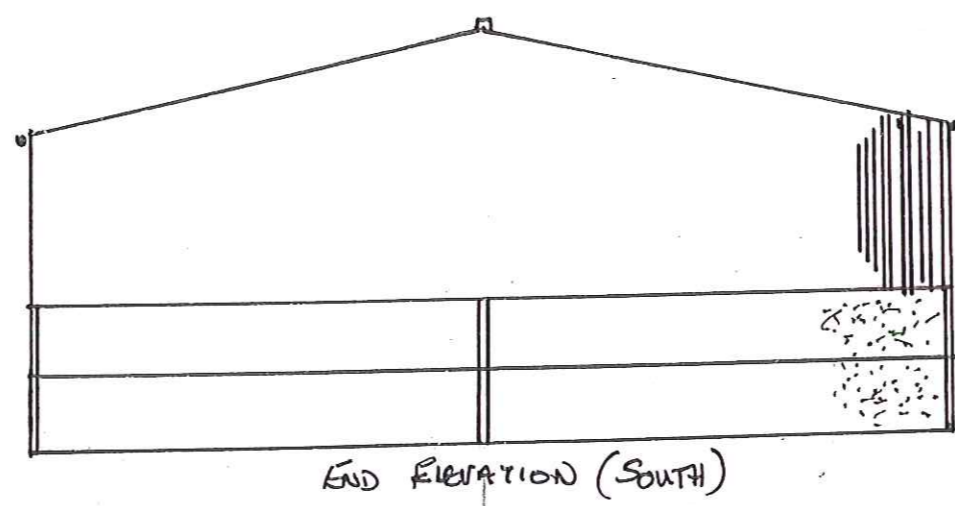

Messrs E TAYLOR & SONS
FARM BUILDING @
KILNFIELD FARM 1:100

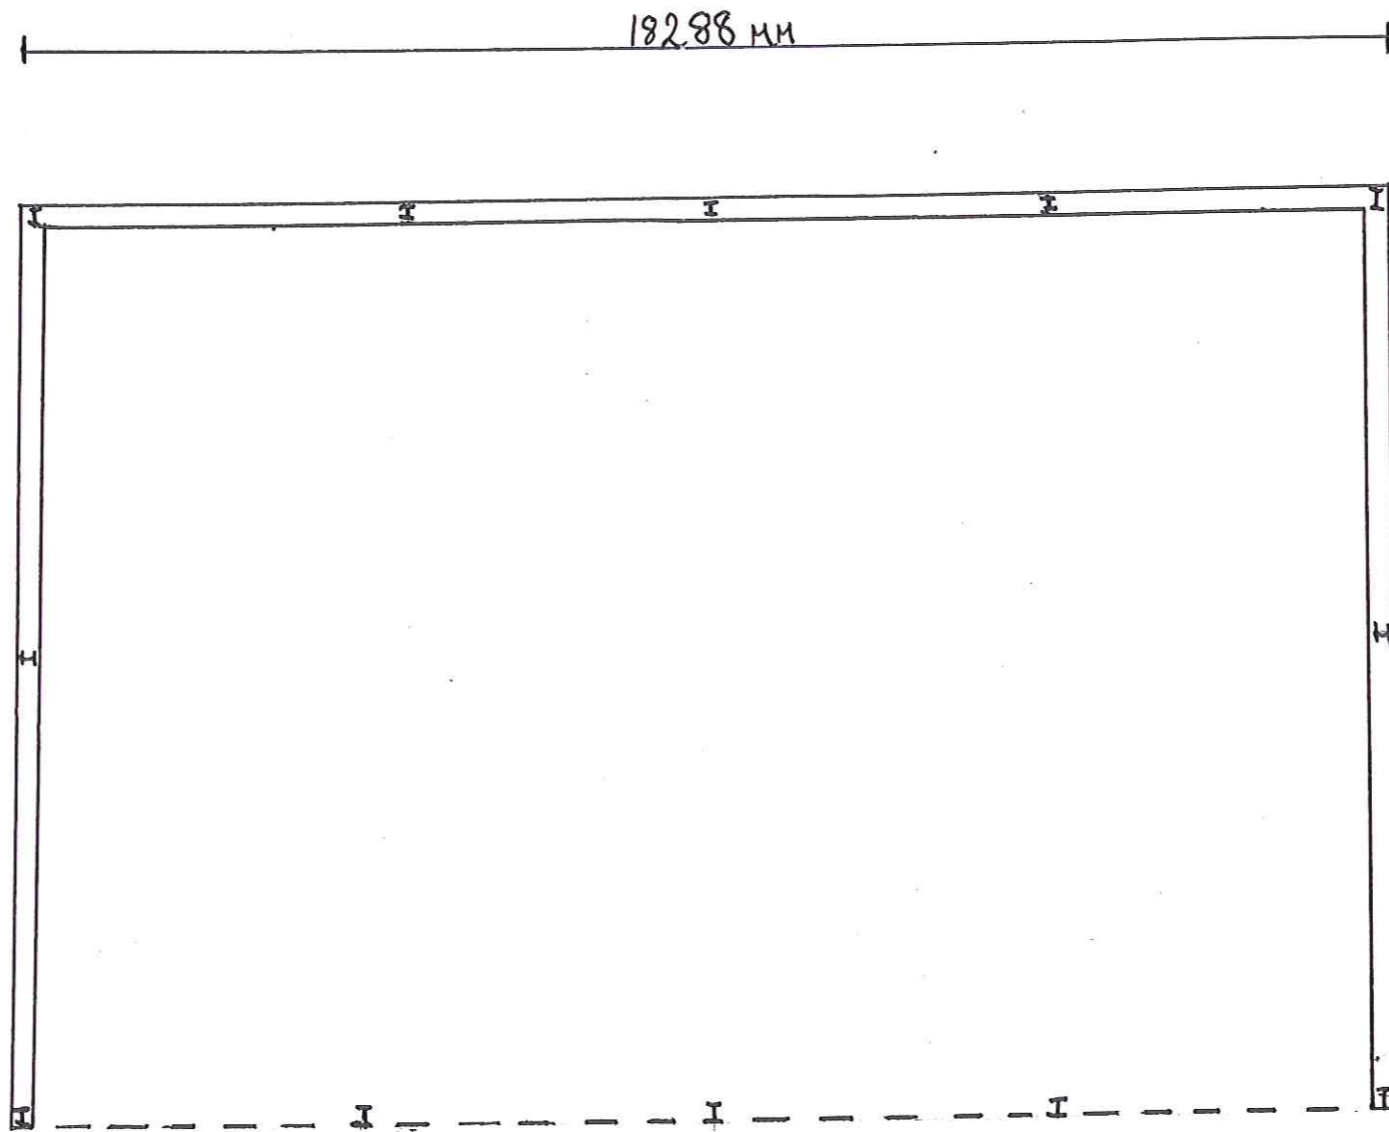

PLAN

Messrs E. TAYLOR & Sons
FARM BUILDING @
KILNFIELD FARM

1:100