


Reproduction in whole or in part is prohibited without the prior permission of Ordnance Survey.

Ordnance Survey and the OS Symbol are registered trademarks and OS MasterMap® is a trademark of Ordnance Survey, the national mapping agency of Great Britain.

The representation of a road, track or path is no evidence of a right of way.

The representation of features as lines is no evidence of a property boundary.

Scale 1:1250

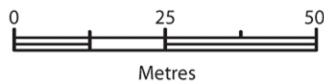


Supplied by: Getmapping
OS License Number: 100030848


SITE AT COWM PARK WAY WHITWORTH

TREE SCHEDULE PLAN


-  Trees to be lost to development
-  Trees that could be retained

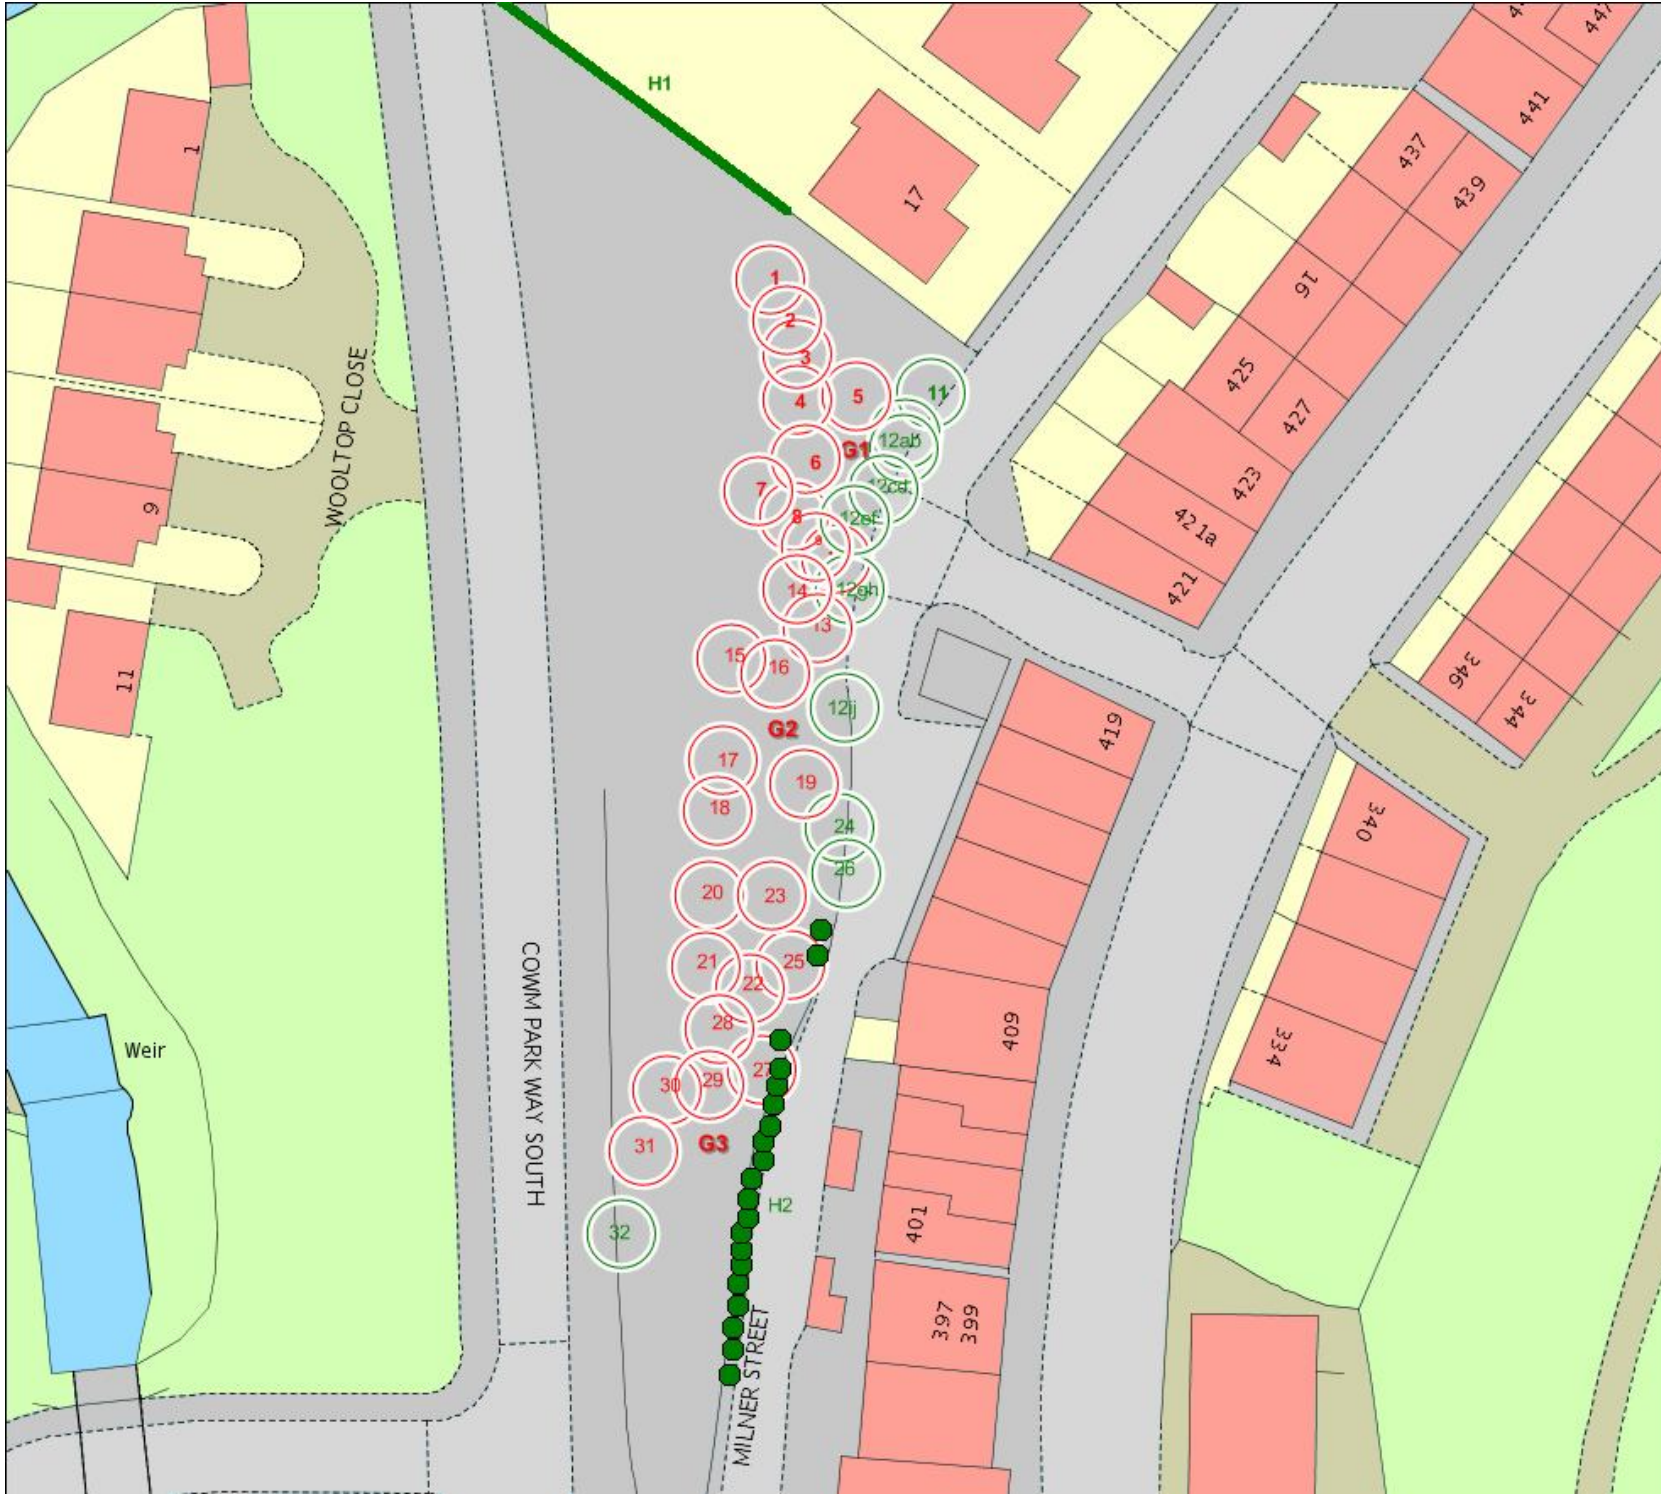

Cowm Park Way Whitworth

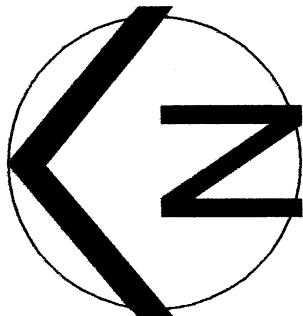


scale 1:500
@ A3

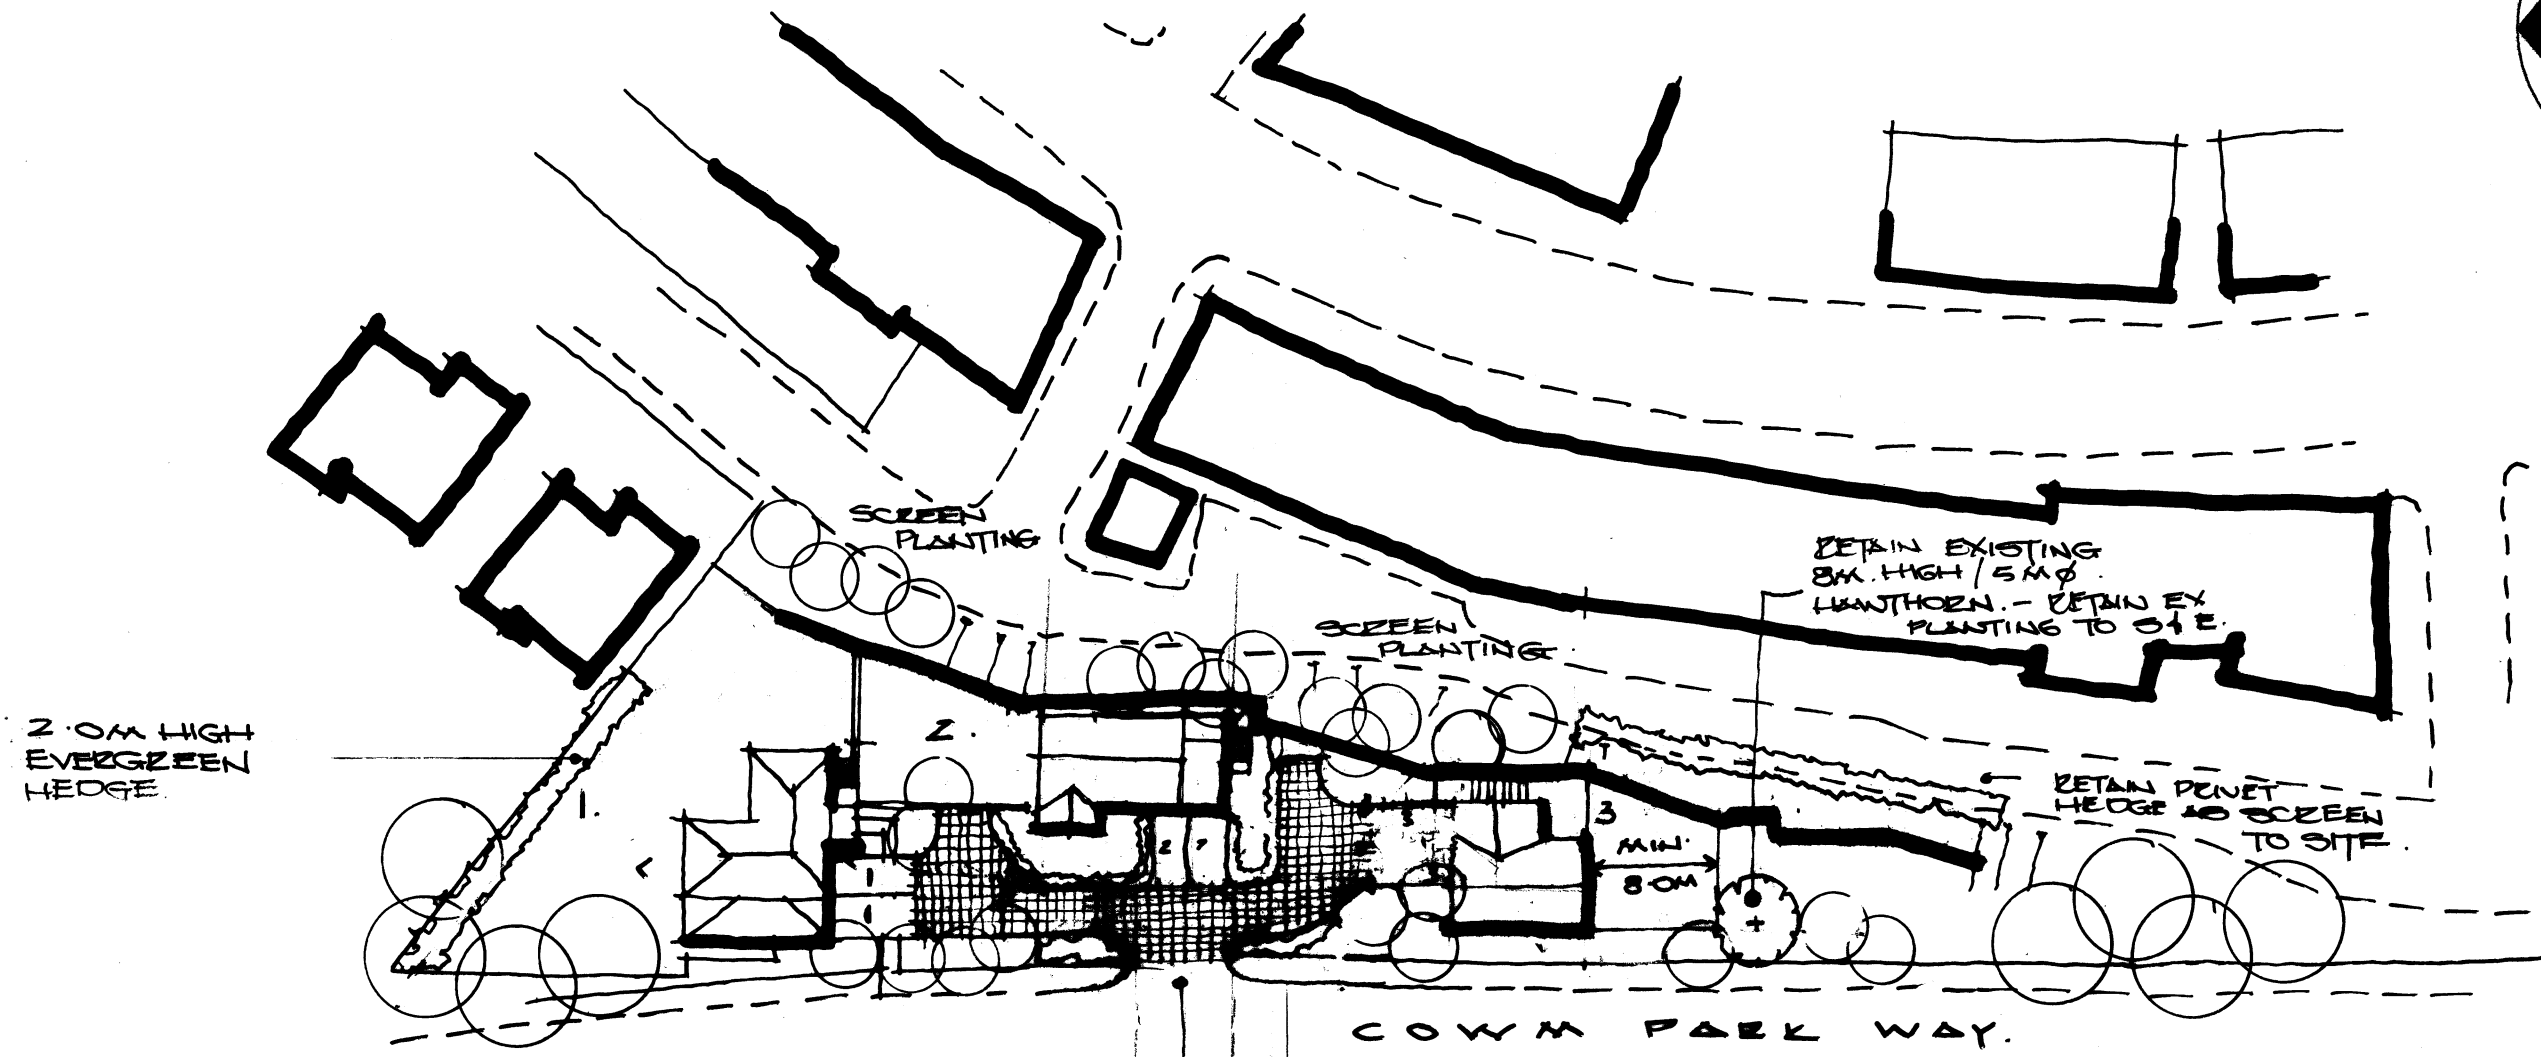

3 DRIVING SPACES
PER PLOT - GARAGES
XAN 6.0M x 3.0M
INTERNAL

2.0M HIGH
EVERGREEN
HEDGE.

COWM PARK WAY.

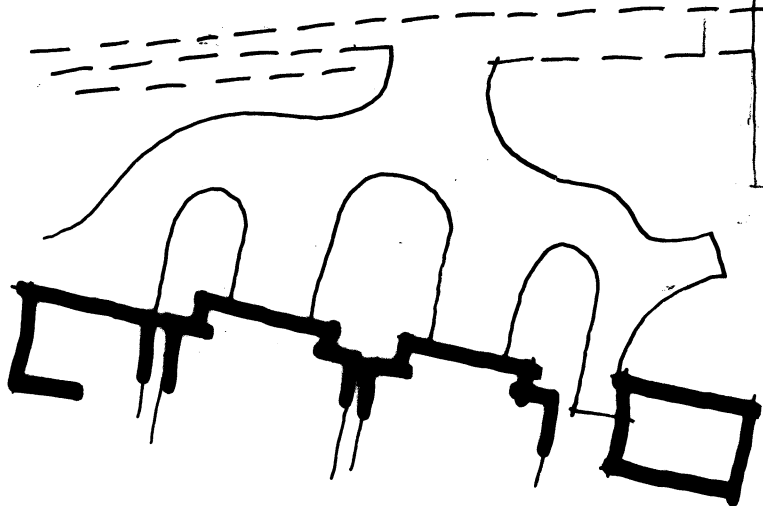

SHARED DRIVE / TURNING
FACILITY SHOWN HATCHED

PROVIDE FOOTWAY TO SITE
FRONTAGE ONLY - RETAIN
GRASS VERGE - PROVIDE
DROPPED KERBS FOR
PEDESTRIAN PASSAGE AT
JUNCTION





REV. C. HIGHWAYS COMMENTS PLOT 1 15/10/14.
REV. B. L.A. COMMENTS ENTERED 02/10/14.
REV. A. - L.A. COMMENTS ENTERED 14/8/14.

Site Layout

grosvenor
architectural design

Duxbury Court, 42A Preston Road
Standish, Wigan WN6 0HS


Tel : 01257 473638
Web : www.GrosvenorArchitectural.co.uk
E.Mail : enquiries@GrosvenorArchitectural.co.uk

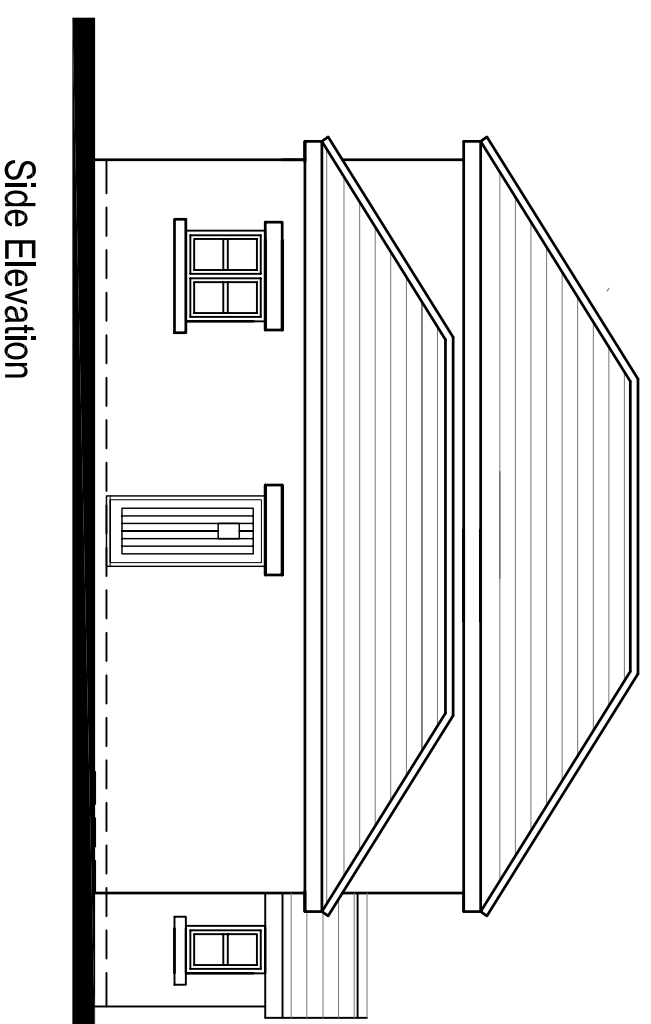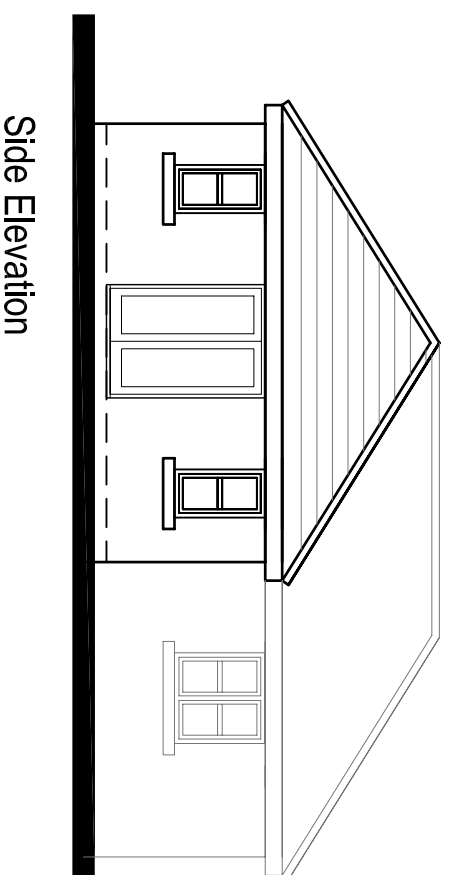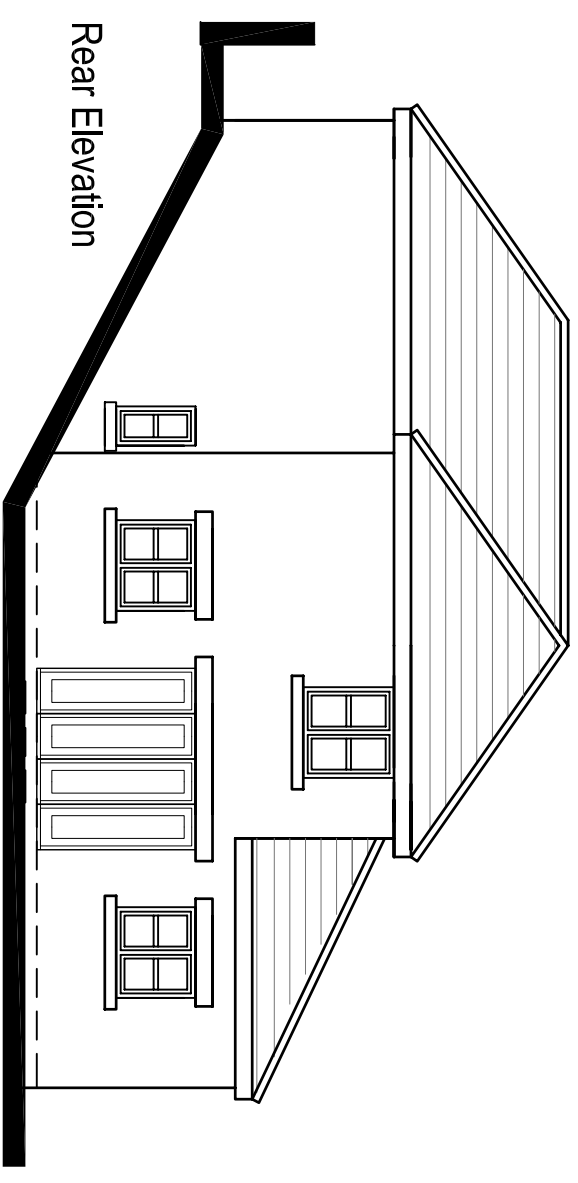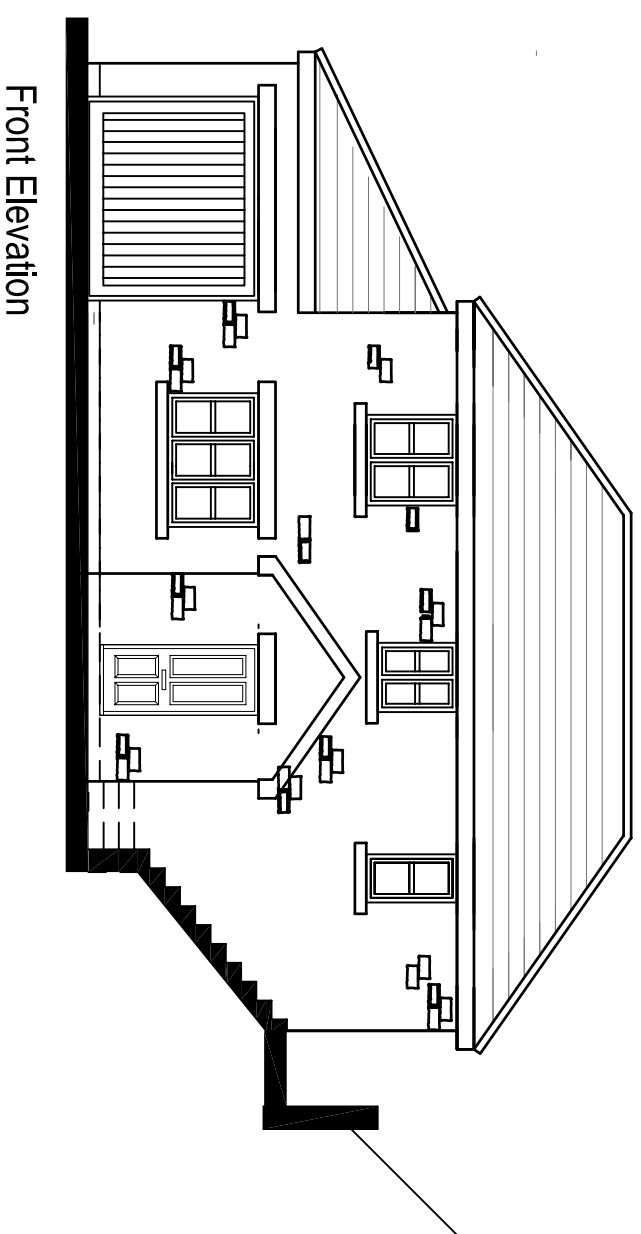


**COWM PARK WAY
WHITWORTH**

**PLOT 1
4B 1339**


4 Bed Dwelling
Scale 1:100 @ A3

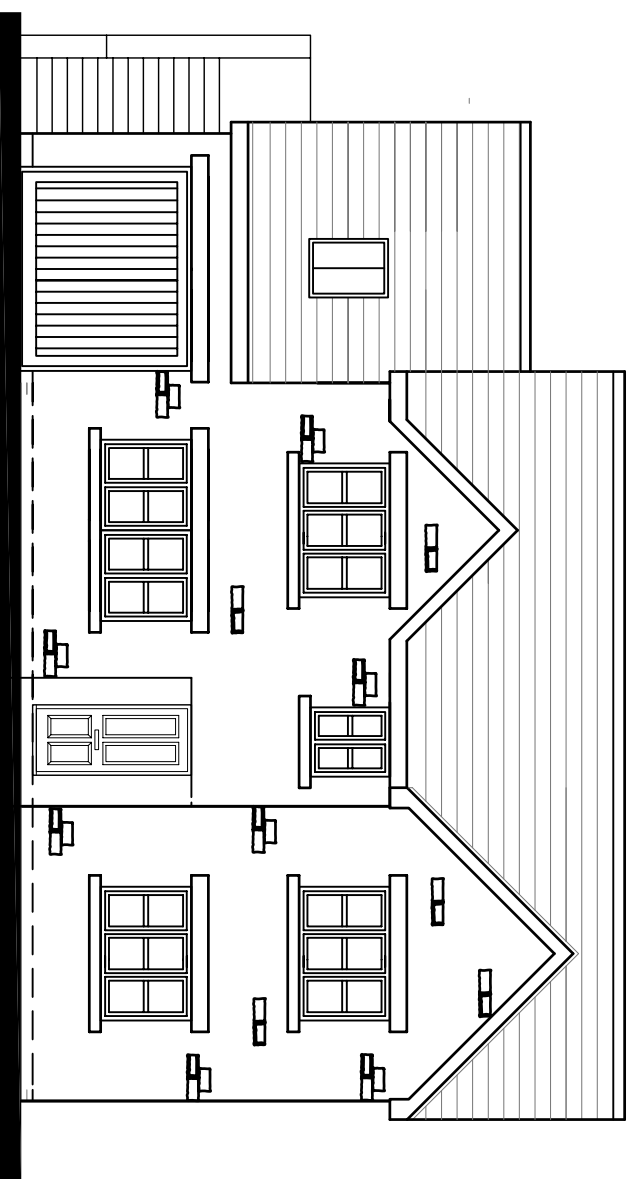


Front Elevation

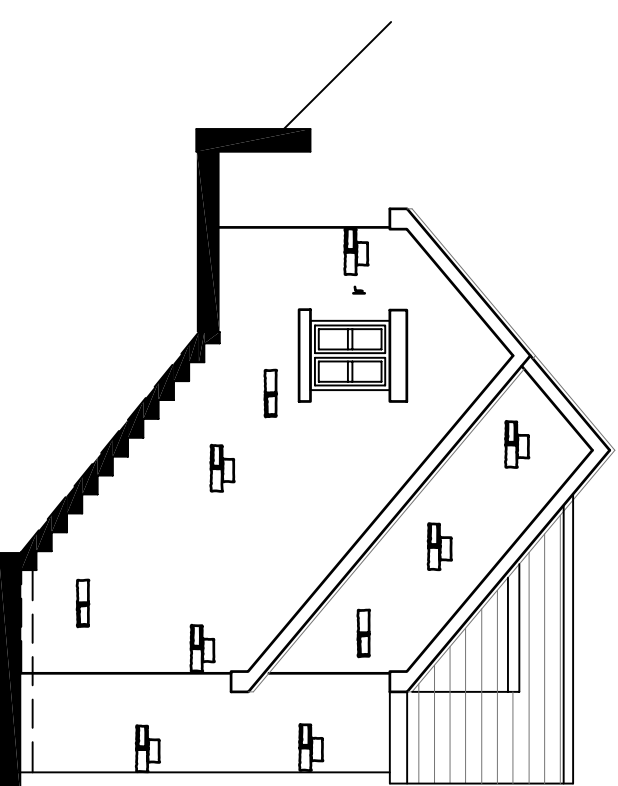

Side Elevation

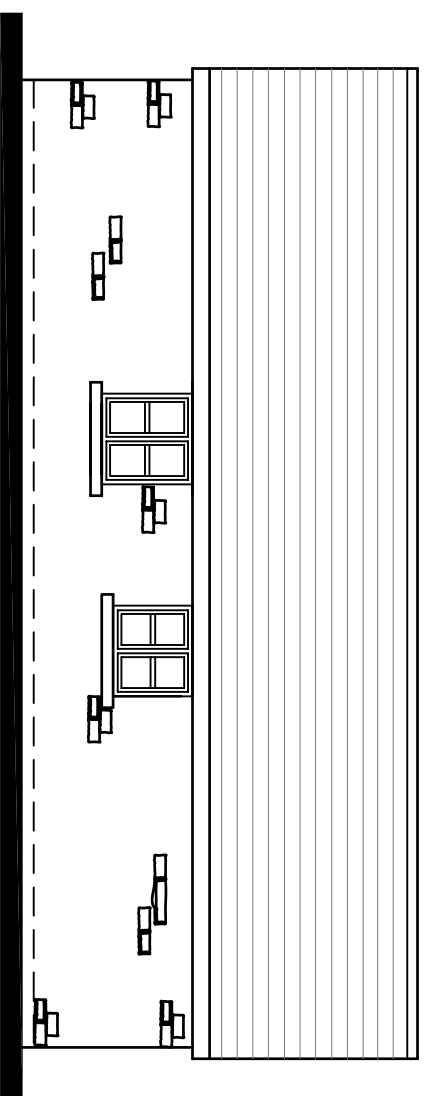

Rear Elevation

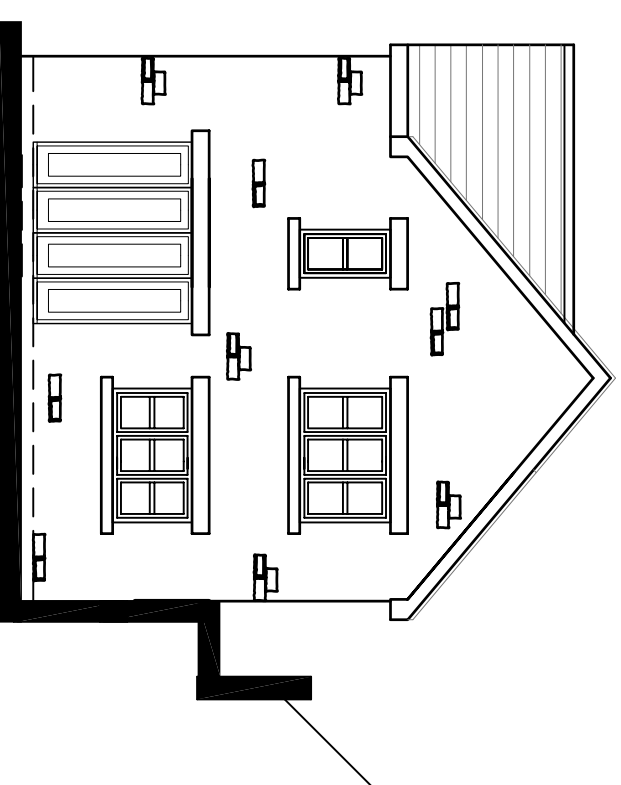


Side Elevation


**COWM PARK WAY
WHITWORTH**

**PLOT 2
4B 1171**


4 Bed Dwelling
Scale 1:100 @ A3

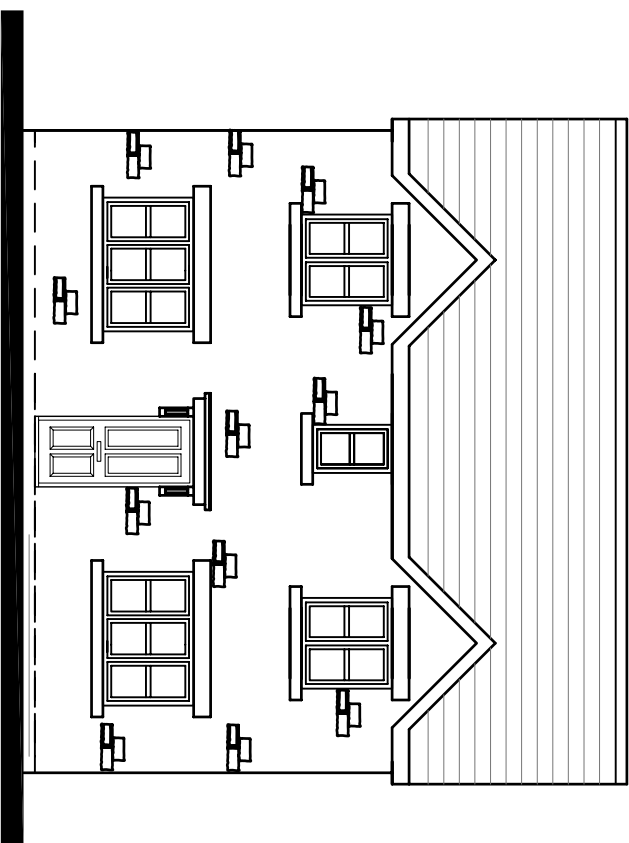


Front Elevation

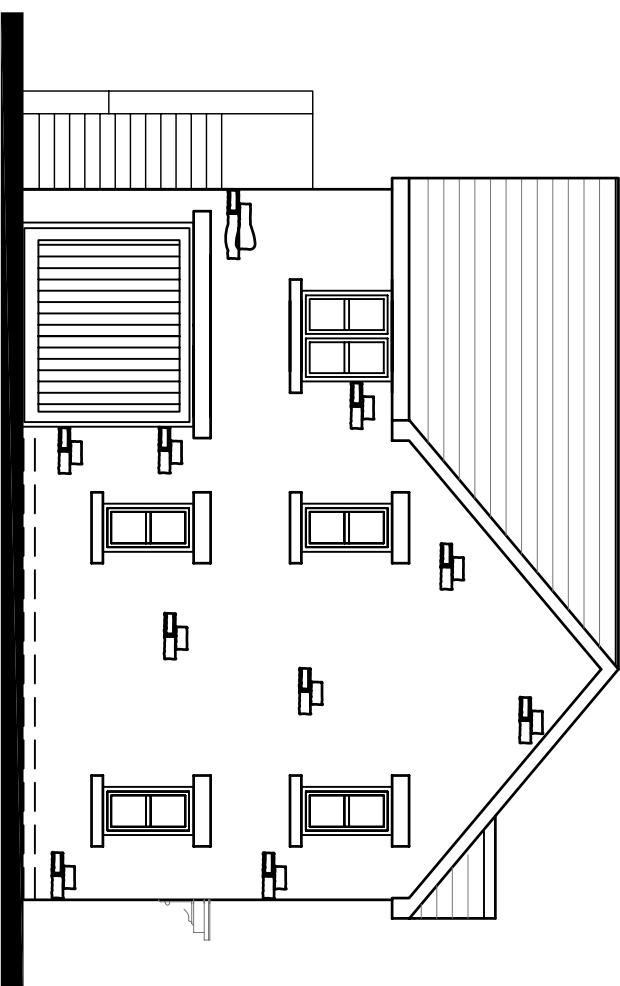

Side Elevation

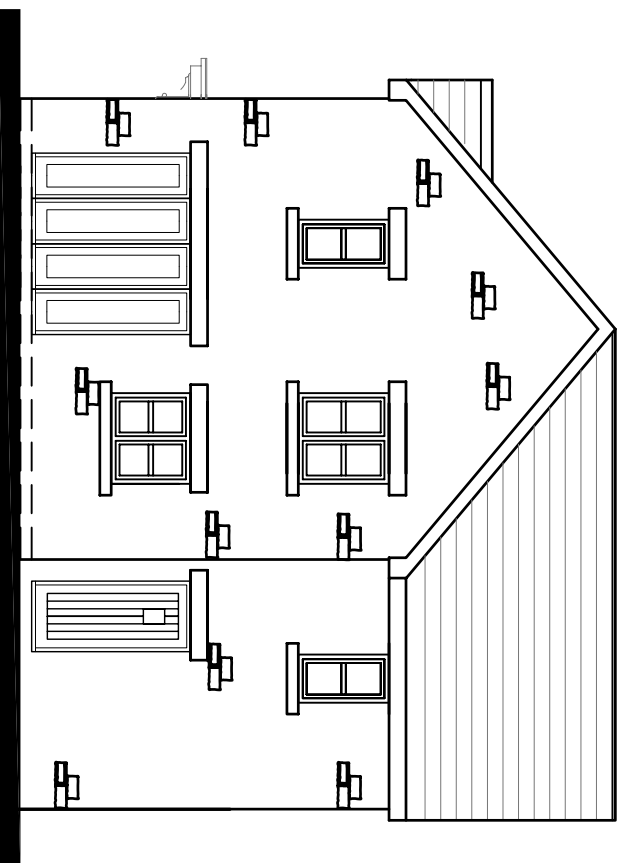

Side Elevation

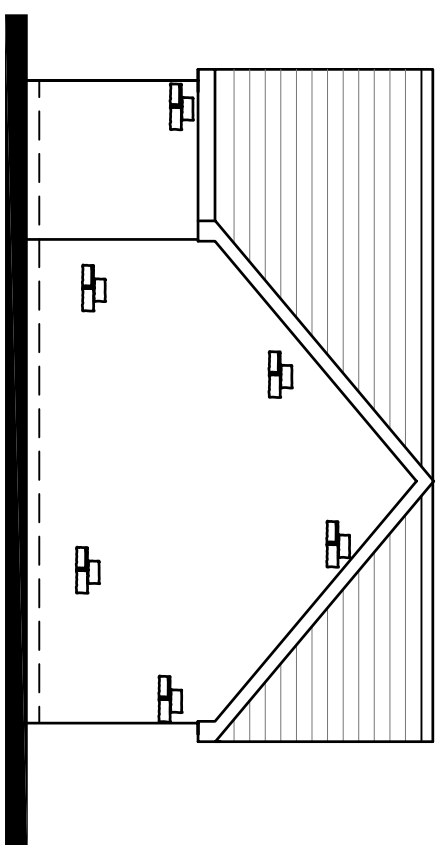

Rear Elevation


**COWM PARK WAY
WHITWORTH**

PLOT 3

4B 1113

4 Bed Dwelling

Scale 1:100 @ A3

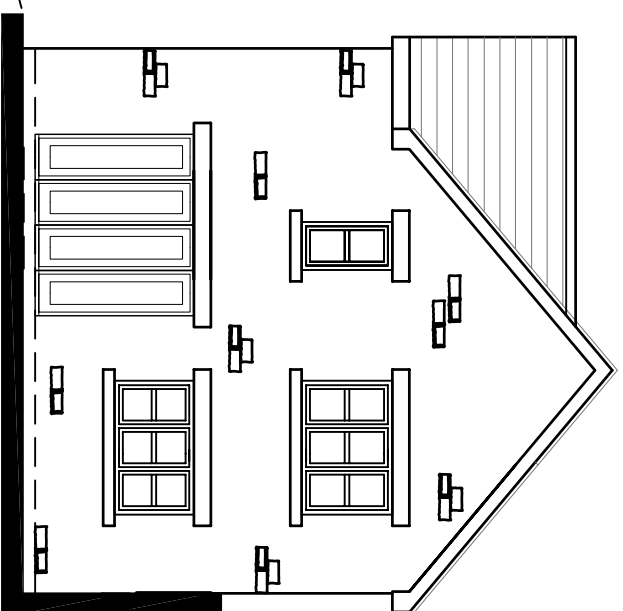

**COWM PARK WAY
WHITWORTH**

PLOT 2

**TYPICAL SECTION FOR
OUTLINE PLANNING
PURPOSES ONLY**

SECTION