
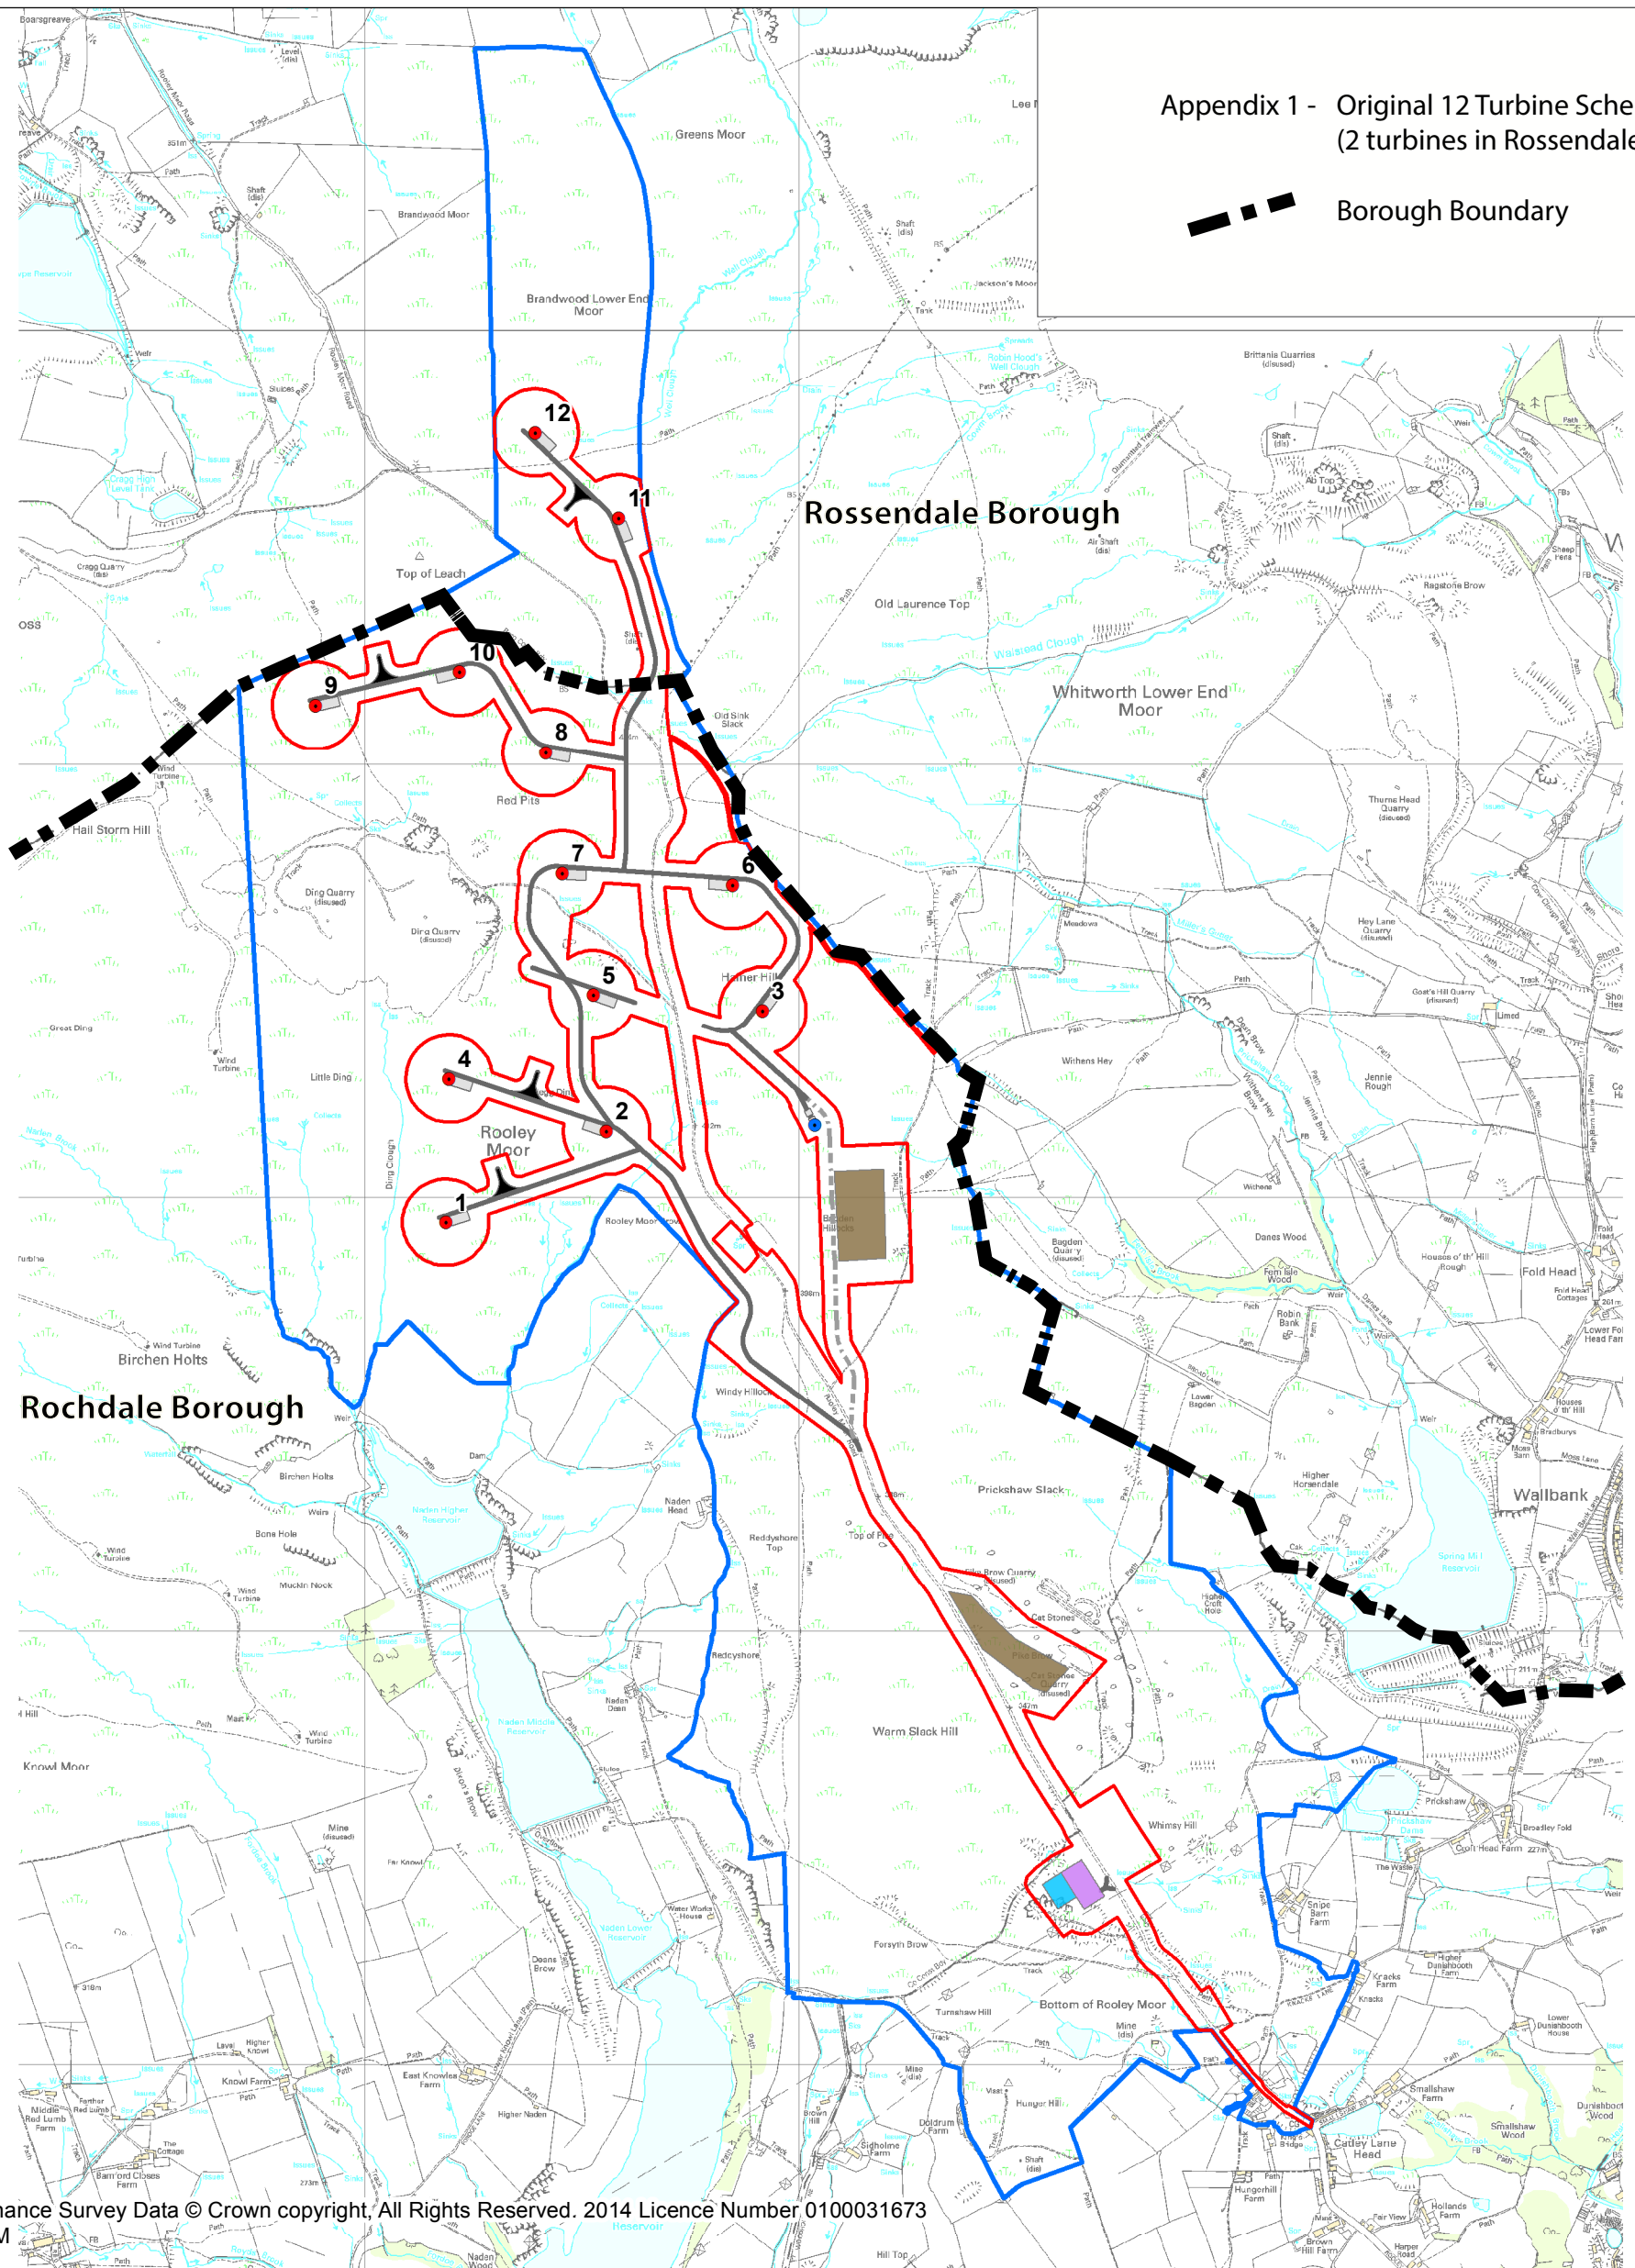


Appendix 1 - Original 12 Turbine Scheme
(2 turbines in Rossendale)

 Borough Boundary



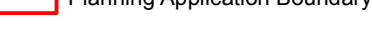
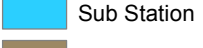
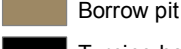
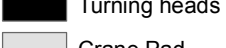
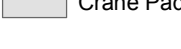
Contains Ordnance Survey Data © Crown copyright, All Rights Reserved. 2014 Licence Number 0100031673
Copyright SKM

ROOLEY MOOR

Figure 1.2
Site Layout

SCALE	PROJECT NO.
1:16,000 @ A3	JE30481
CONTENT	DRAWN
JM	JACW
CHECKED	DATE
JM	04/08/2014

Legend

-  Turbine layout
-  Met Mast
-  New Track
-  Temp Track
-  Development Area
-  Planning Application Boundary
-  Construction Compound
-  Sub Station
-  Borrow pit
-  Turning heads
-  Crane Pad


REVISION: D
MXD: 021/g002

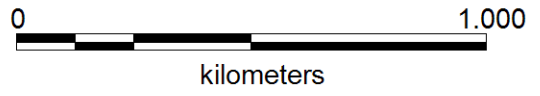
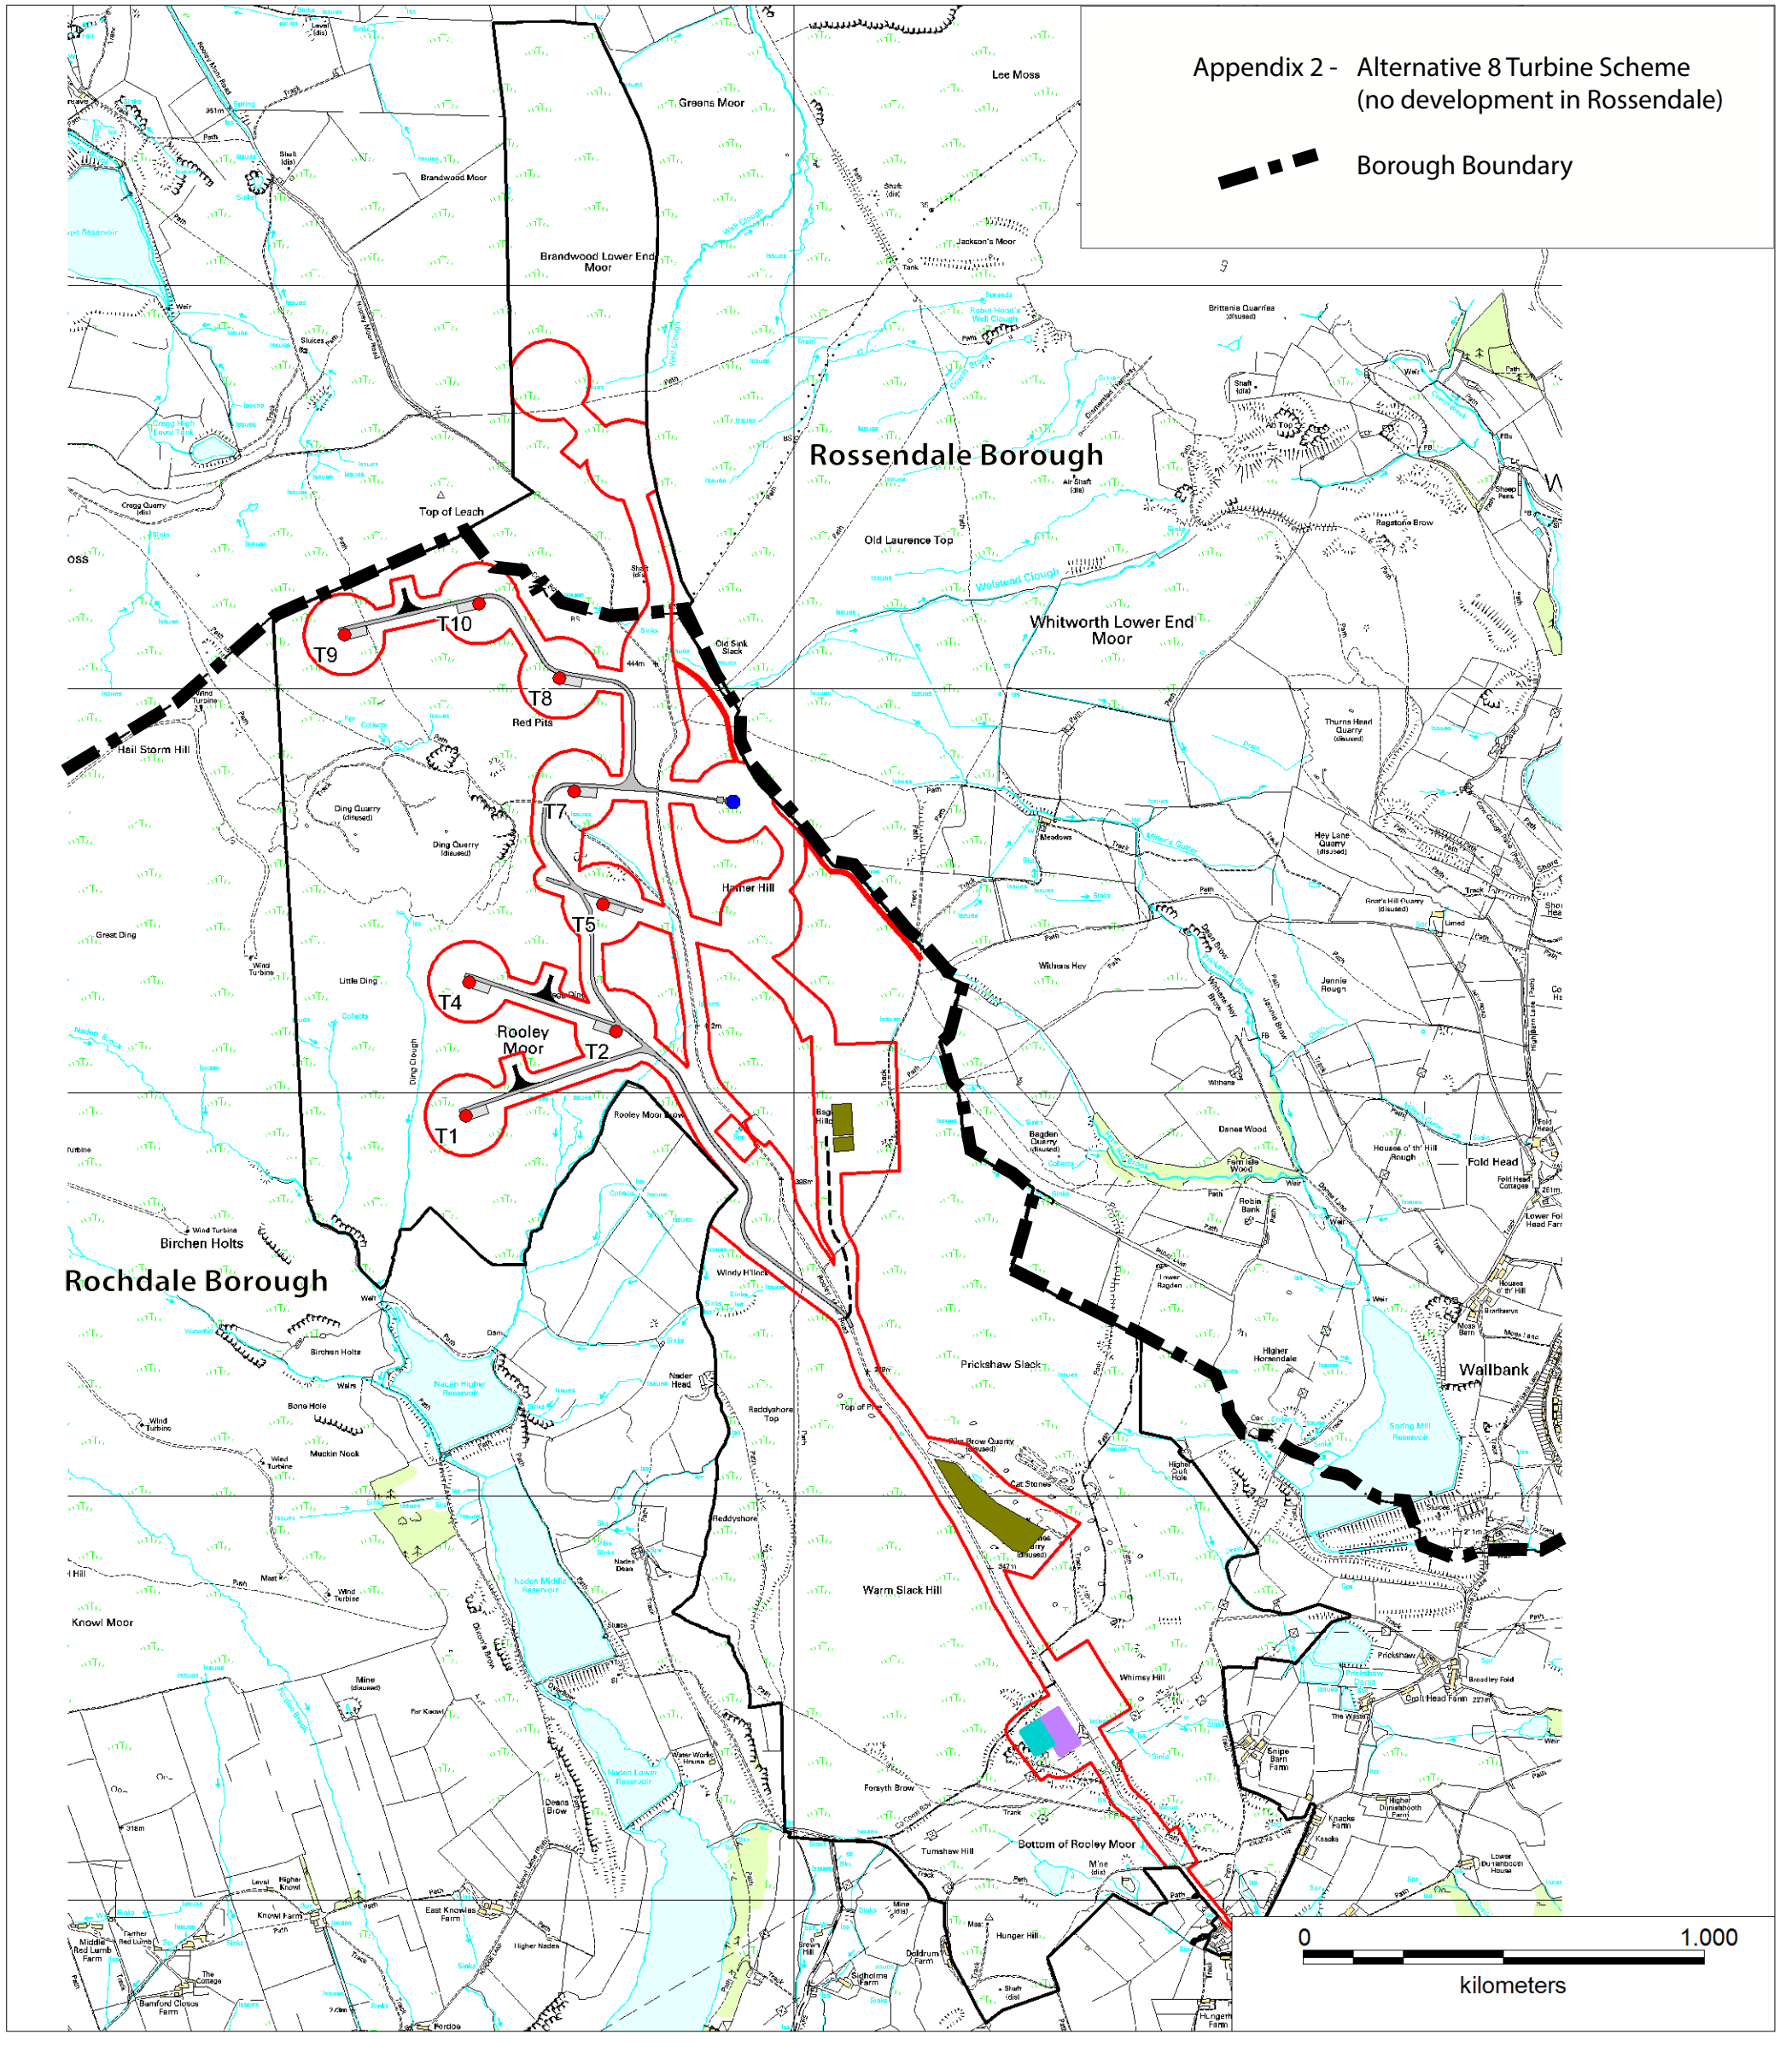


0 250 500 750 1,000
Metres



Appendix 2 - Alternative 8 Turbine Scheme
(no development in Rossendale)

 Borough Boundary






 







ROOLEY MOOR

FIGURE 1.2
Site Layout

SCALE		PROJECT NO.		
1:16,000 @A3		KU012300		
DRAWN	CHECKER	REVIEWER	APPROVER	DATE
PS	ROK	RMcD	JM	
ORIGINATOR		DATE		
ROK		13/11/14		

Legend

-  Planning Application Boundary
-  Development Area
-  Met Mast
-  Turbine Layout
-  New Track
-  Temp Track
-  Construction Compound
-  Sub Station
-  Borrow Pit
-  Turning Heads
-  Crane Pad

REVISION: B

WOR: 021/g002

