





Client: Andrew Lyth
 Site: Sheep House Farm


Figure 001: Site Location Plan

Legend


-  Turbine
-  Access
-  Land under control of the applicant
-  Application Boundary

x	y
385349	420769
385519	420699



1:5,000 Scale @ A3



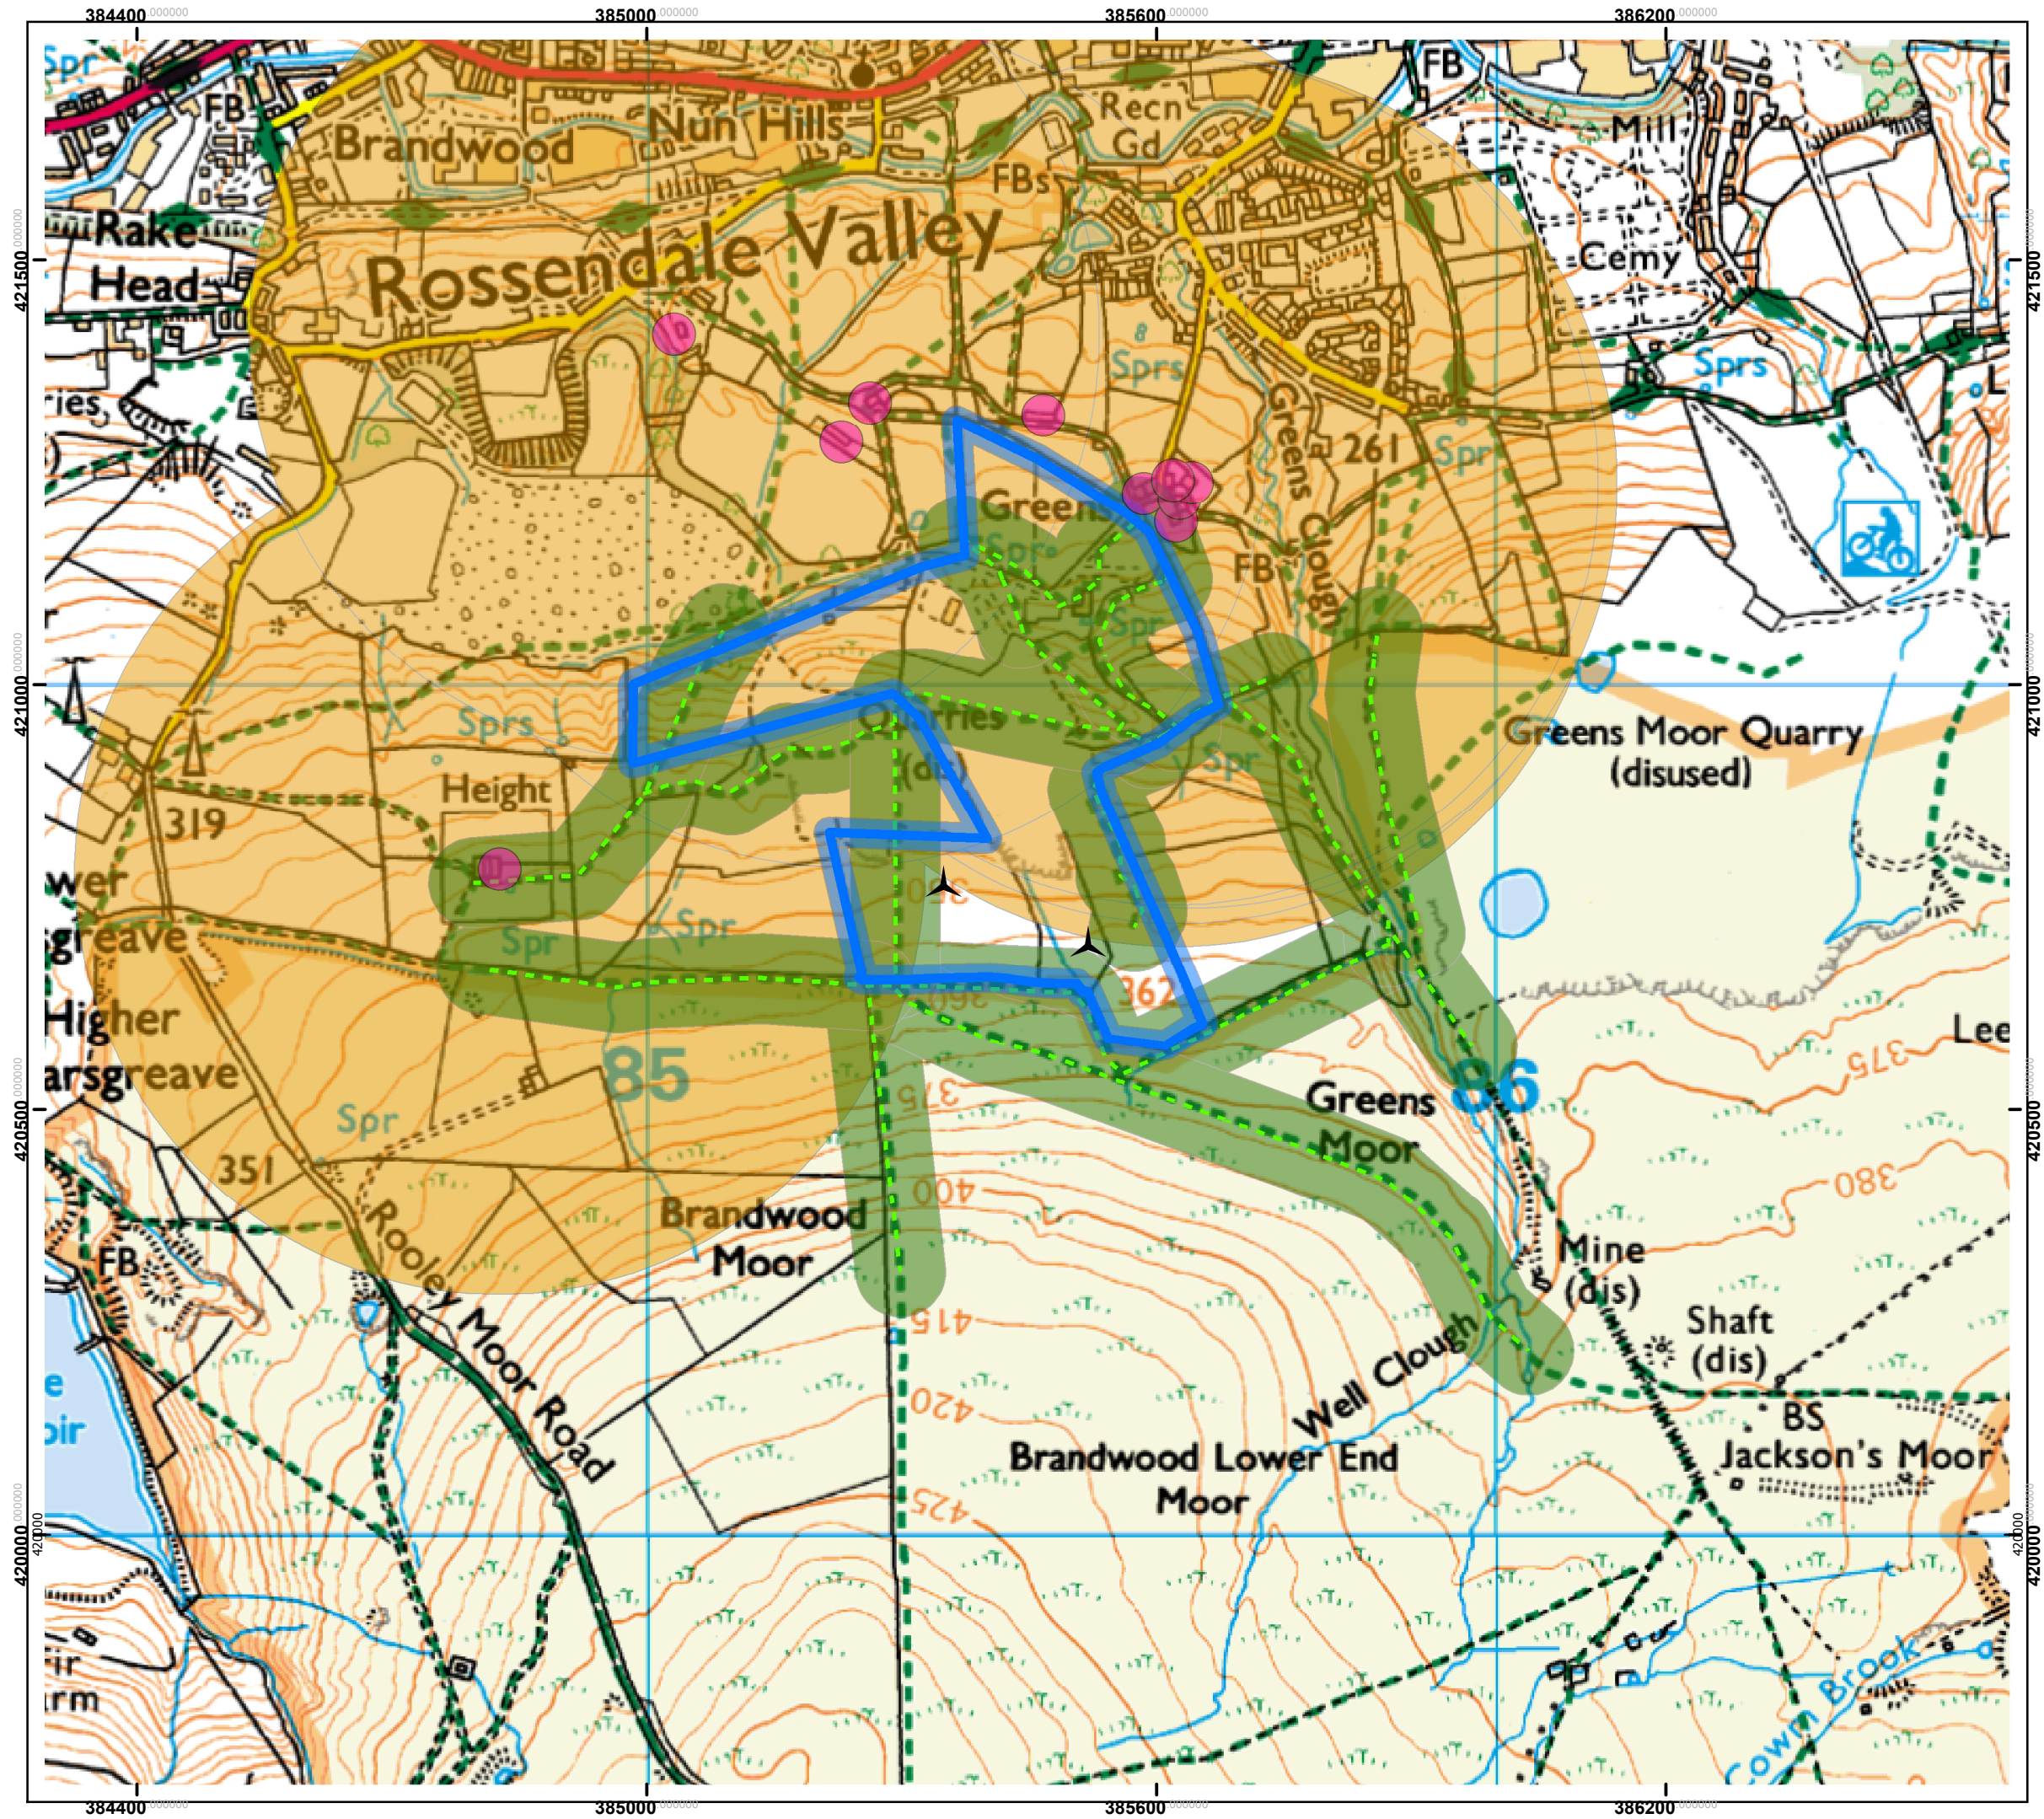





Date: 03/03/2015



Client: Andrew Lyth
 Site: Sheep House Farm

Figure 009: Desktop Constraints Plan

Legend

-  Turbine
-  Off Site Property
-  Land under control of the applicant
-  Ownership Boundary Buffer 17.5m
-  PROW
-  Public Right of Way Buffer 52.9m
-  Off Site Property Buffer 500m

	x	y
Turbine	385349	420769
Turbine	385519	420699

N



1:7,500 Scale @ A3



Date: 03/03/2015

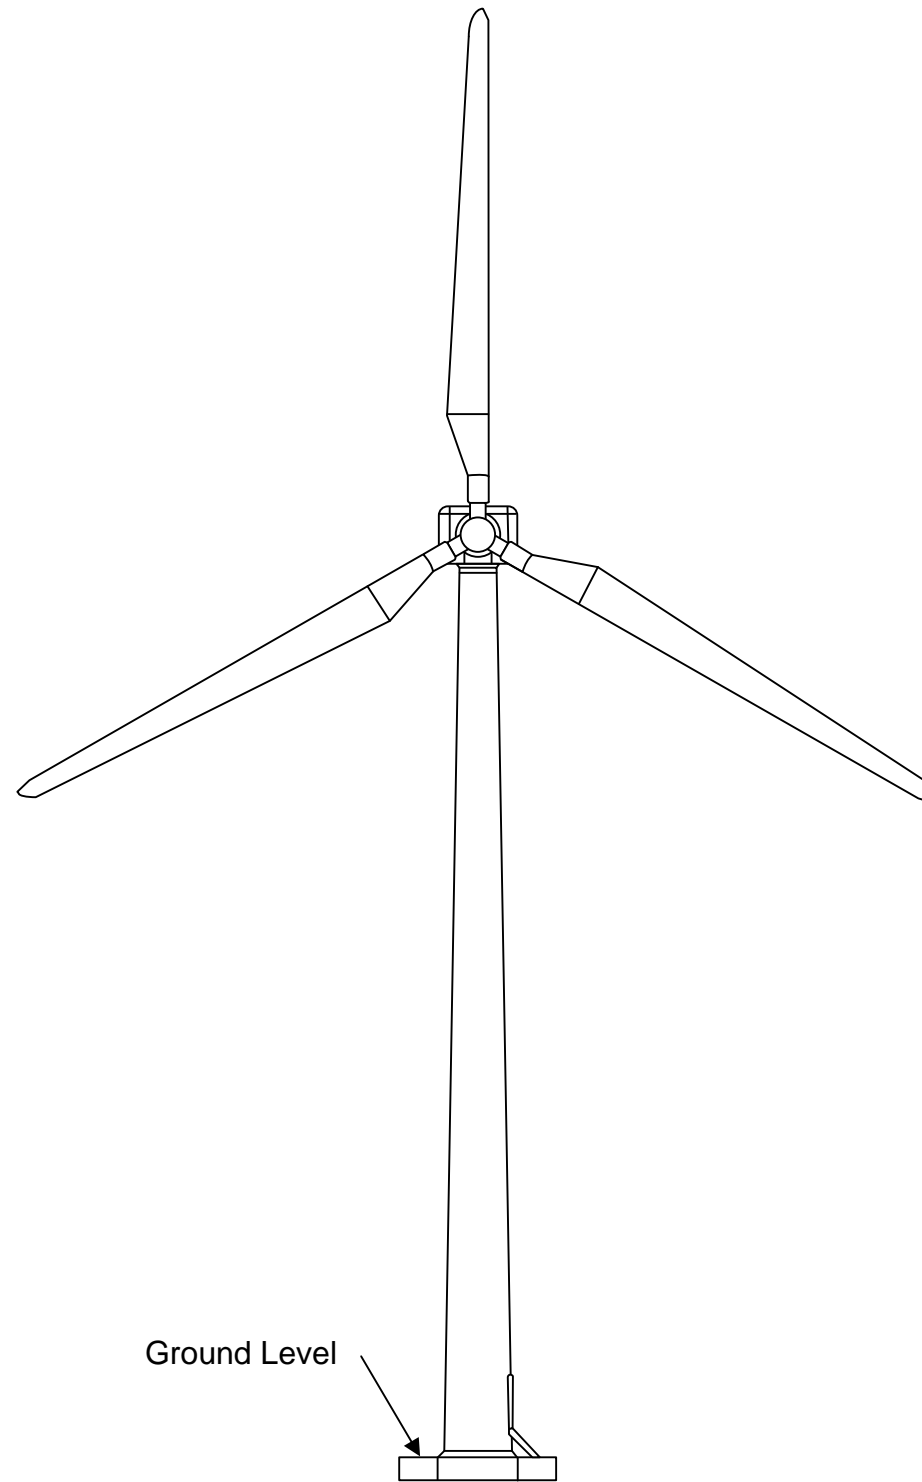
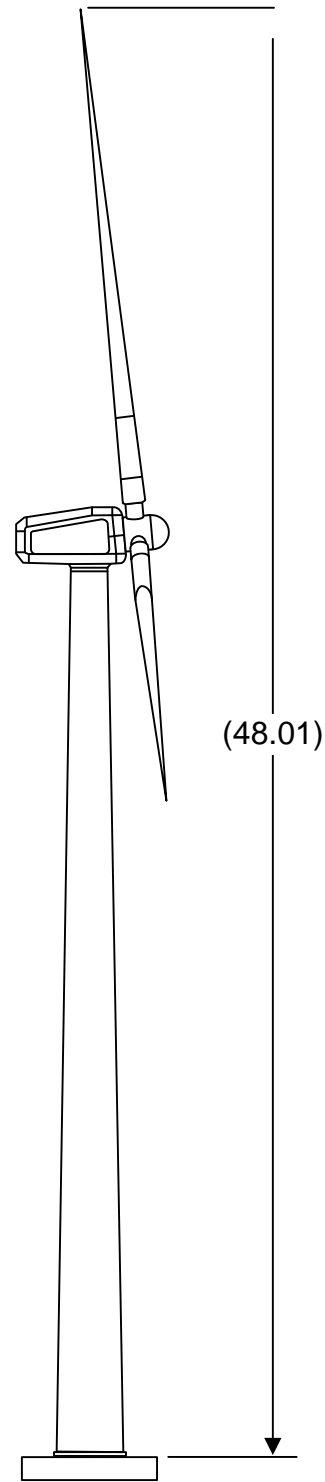


Figure 003 – Typical Turbine Elevation Plan

NOTES

Proposed Max tip height of 48.01m

The drawing is indicative and shows an example of a standard hub height and rotor diameter for a turbine of this height.

The application seeks only a restriction on maximum tip height to allow greater flexibility in turbine choice, ensuring the maximum use of the wind resource and characteristics in this area.



Date	By	Paper	Scale	Rev
NOV 2014	SW	A3	1: 250	-