


HOLCOMBE ROAD

PARK ROAD

KIRKFIELD FARM


LOCATION PLAN 1:2500

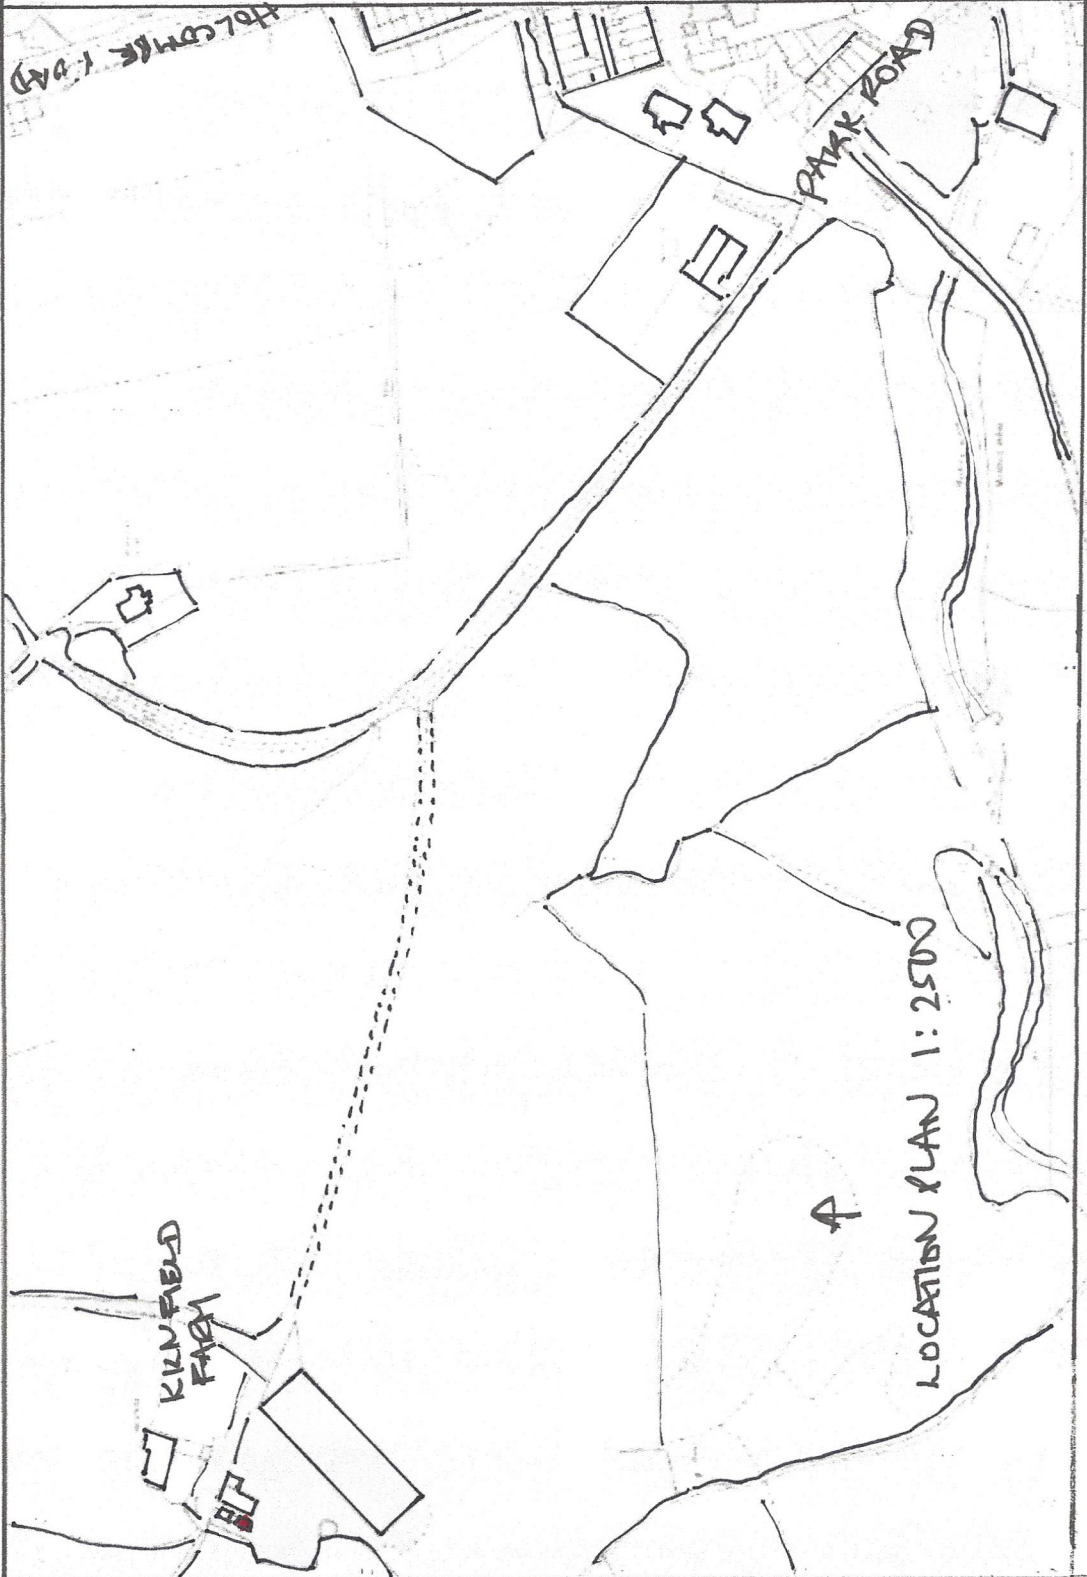


Kiln Field


Spring

SITE PLAN 1:500

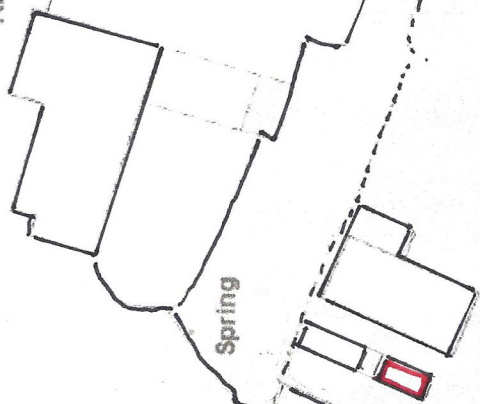


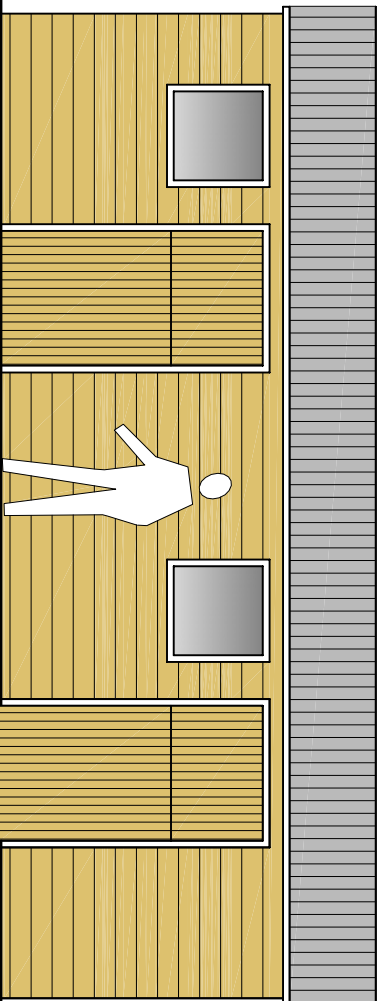


**Front Elevation**  
Scale 1:50

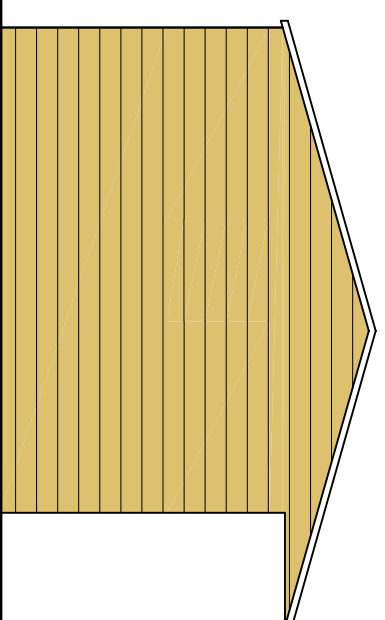


**Side Elevation**

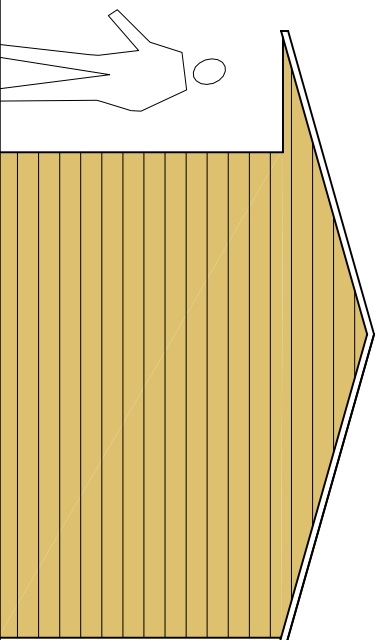

**Side Elevation**

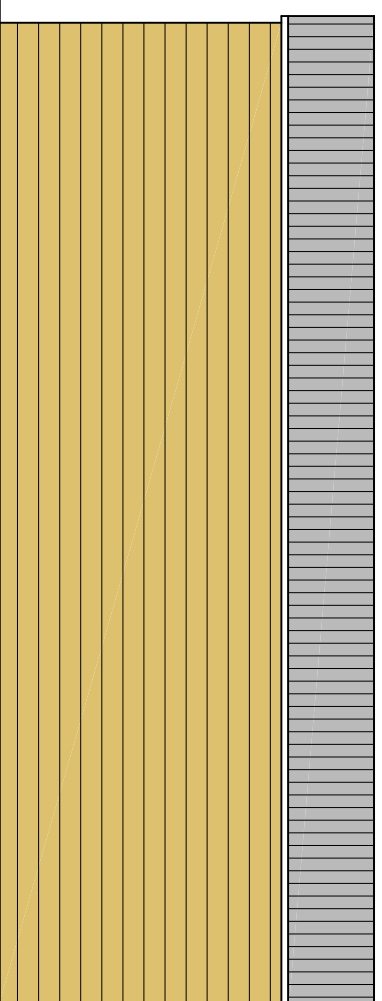

**Rear Elevation**

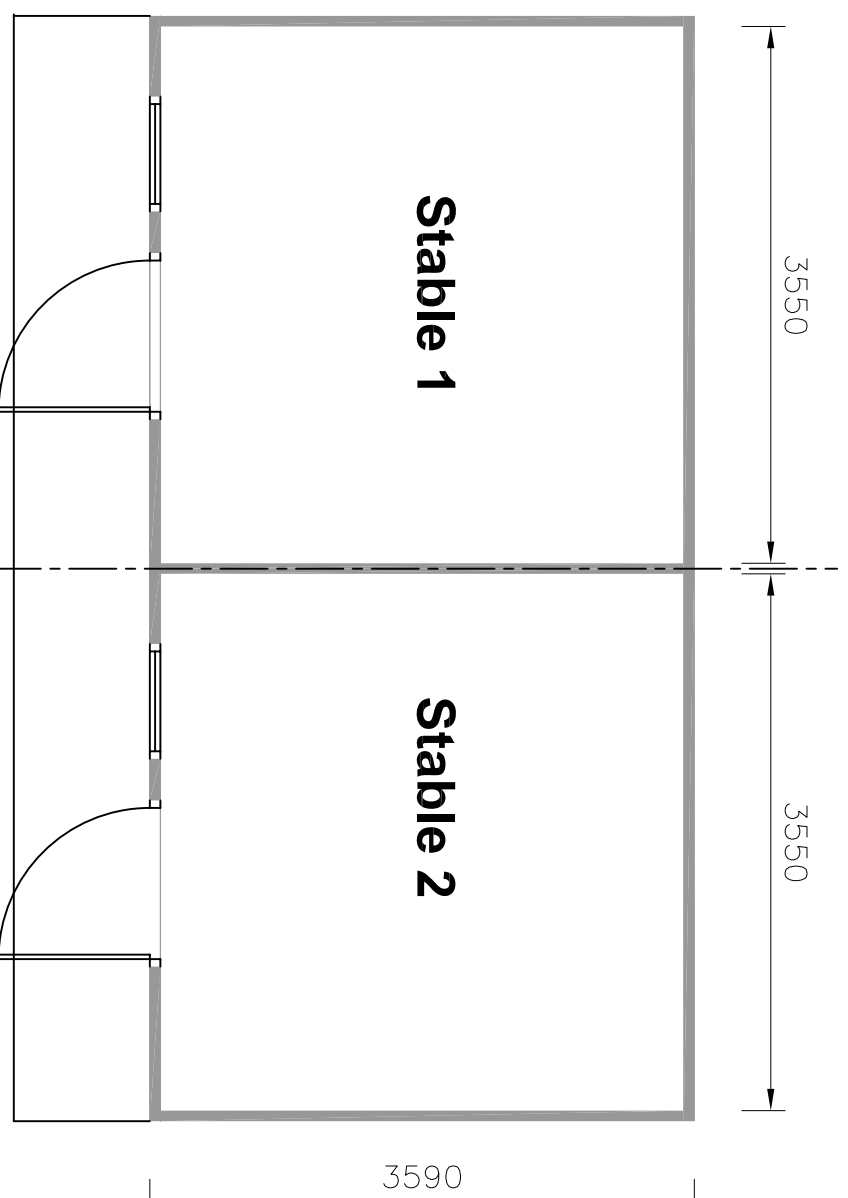

**Floor Plan**  
Scale 1:50

**Country & Leisure**

*Equine Builds*

STABLES, SHELTERS, BARNES.

Direct from the Manufacturer!

Tel: 01824 750119  
Fax: 01824 750185  
[www.everythingwood.co.uk](http://www.everythingwood.co.uk)