



Mapping contents (c) Crown copyright and database rights 2015 Ordnance Survey 100035207

notes
Do not scale from this drawing - use stated levels and dimensions only.
If in doubt, contact Williams-Architects Ltd.

-	-	-
ver	notes	date

williamsarchitects

Williams-Architects Ltd
The Old Bakery
2a Fleeman Grove
West Bridgford
Nottingham NG2 5BH

0115 945 5691
enquiries@williams-architects.co.uk
www.williams-architects.co.uk
Registered in England & Wales. N° 5096848

this drawing and its contents, on paper and as the originating data file, remain the copyright of Williams-Architects Ltd
© Williams-Architects Ltd, 2016

client	UK Sport	created	03oct16
project	Rossendale RRTF	job N°	151019
title	Site Location Plan	scale	1:1250 @ A3

drawing N°	151019-014.01	status	Planning
------------	---------------	--------	----------



Mapping contents (c) Crown copyright and
database rights 2015 Ordnance Survey
100035207

notes

Do not scale from this drawing - use stated levels and dimensions only.
If in doubt, contact Williams-Architects Ltd.

-	-	-
ver	notes	date

williamsarchitects


Williams-Architects Ltd
The Old Bakery
2a Fleeman Grove
West Bridgford
Nottingham NG2 5BH

0115 945 5691
enquiries@williams-architects.co.uk
www.williams-architects.co.uk
Registered in England & Wales. N° 5096848

this drawing and its contents, on paper and as the originating data file,
remain the copyright of Williams-Architects Ltd
© Williams-Architects Ltd, 2016


client	UK Sport	created	03oct16
project	Rossendale RRTF	job N°	151019
title	Site layout in context : Proposed	scale	1:1250 @ A3

drawing N°	151019-015.01	status	Planning
------------	---------------	--------	----------

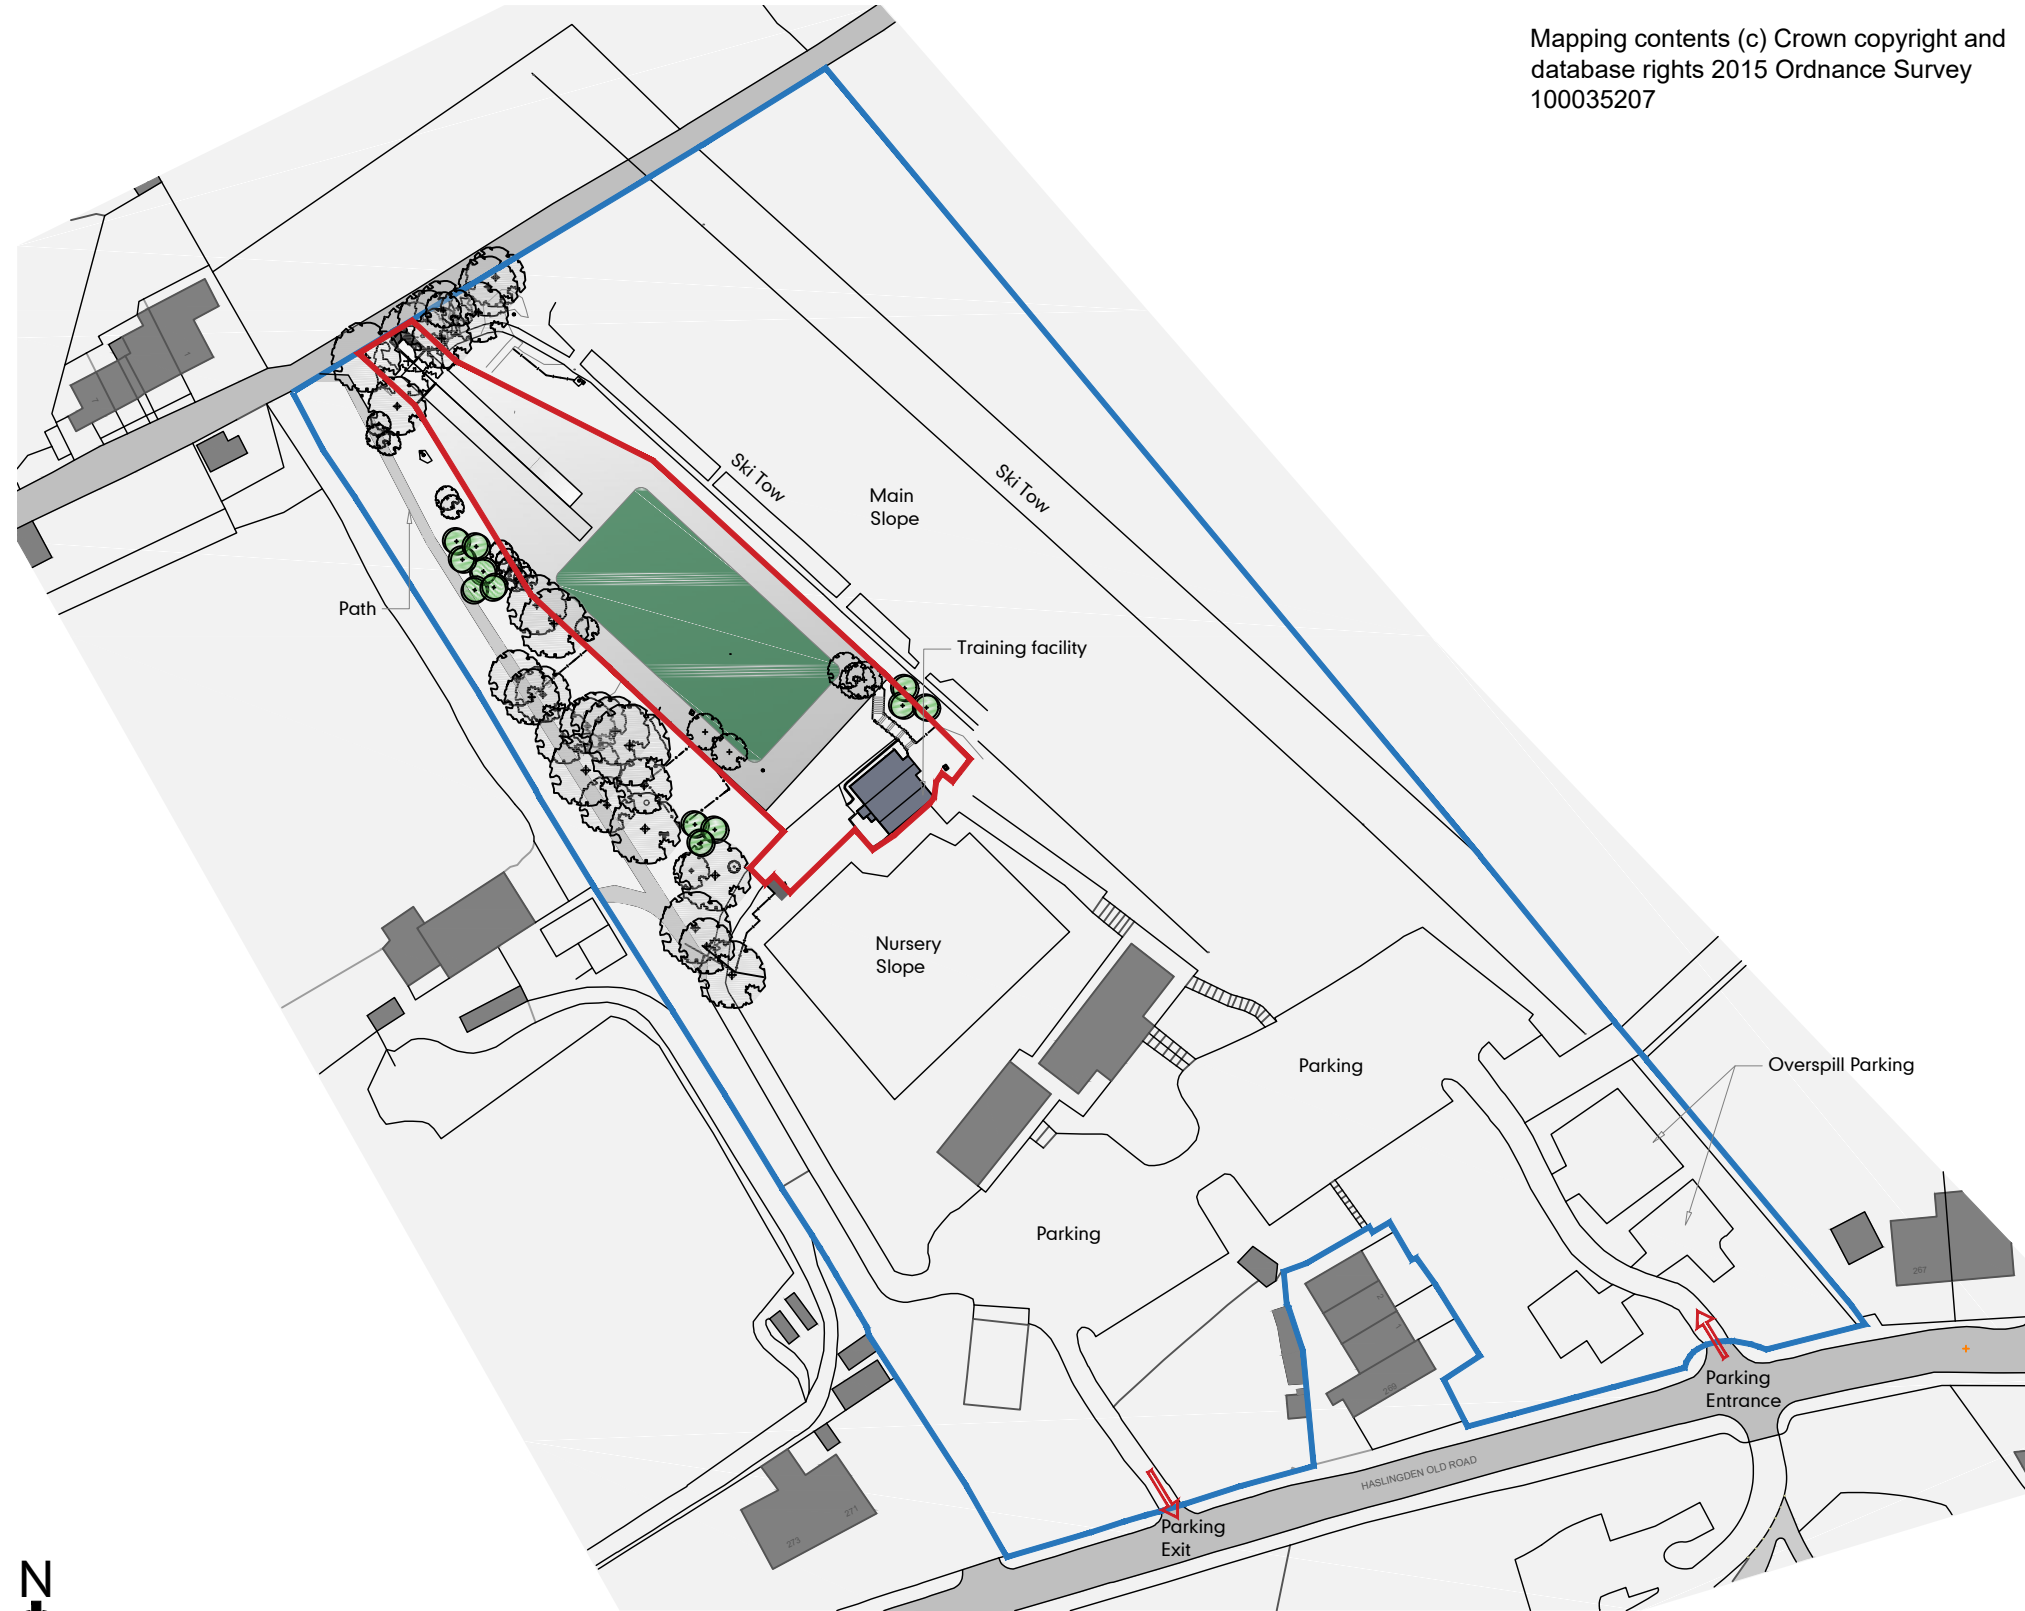

notes

Do not scale from this drawing - use stated levels and dimensions only.
If in doubt, contact Williams-Architects Ltd.

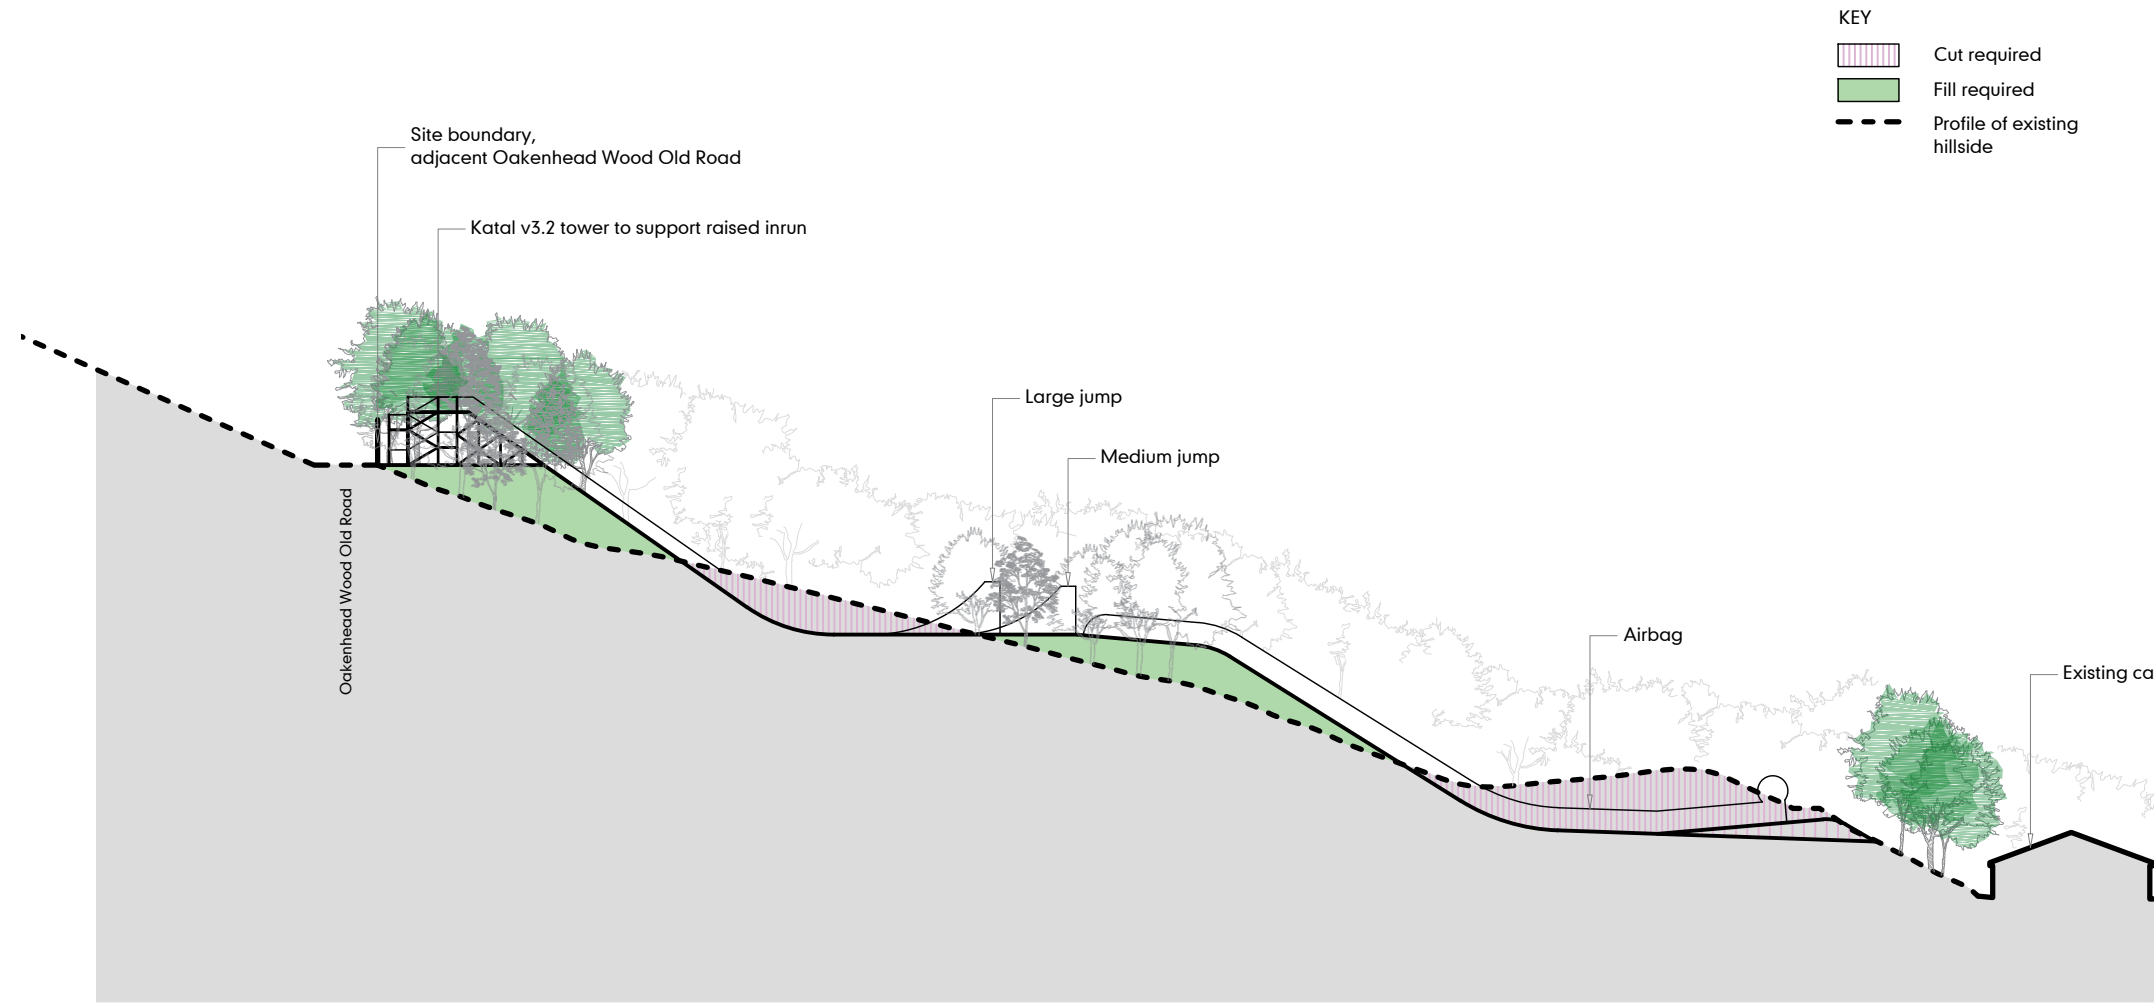

-	-	-
ver	notes	date

williamsarchitects

Williams-Architects Ltd
The Old Bakery
2a Fleeman Grove
West Bridgford
Nottingham NG2 5BH

0115 945 5691
enquiries@williams-architects.co.uk
www.williams-architects.co.uk
Registered in England & Wales. N° 5096848

this drawing and its contents, on paper and as the originating data file, remain the copyright of Williams-Architects Ltd
© Williams-Architects Ltd, 2016



client	UK Sport	created	03oct16
project	Rossendale RRTF	job N°	151019
title	Site Section : Existing & Proposed	scale	1:500 @ A3

drawing N°	151019-013.01	status	Planning
------------	---------------	--------	----------





山KINGS
TOYAMA KINGS

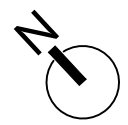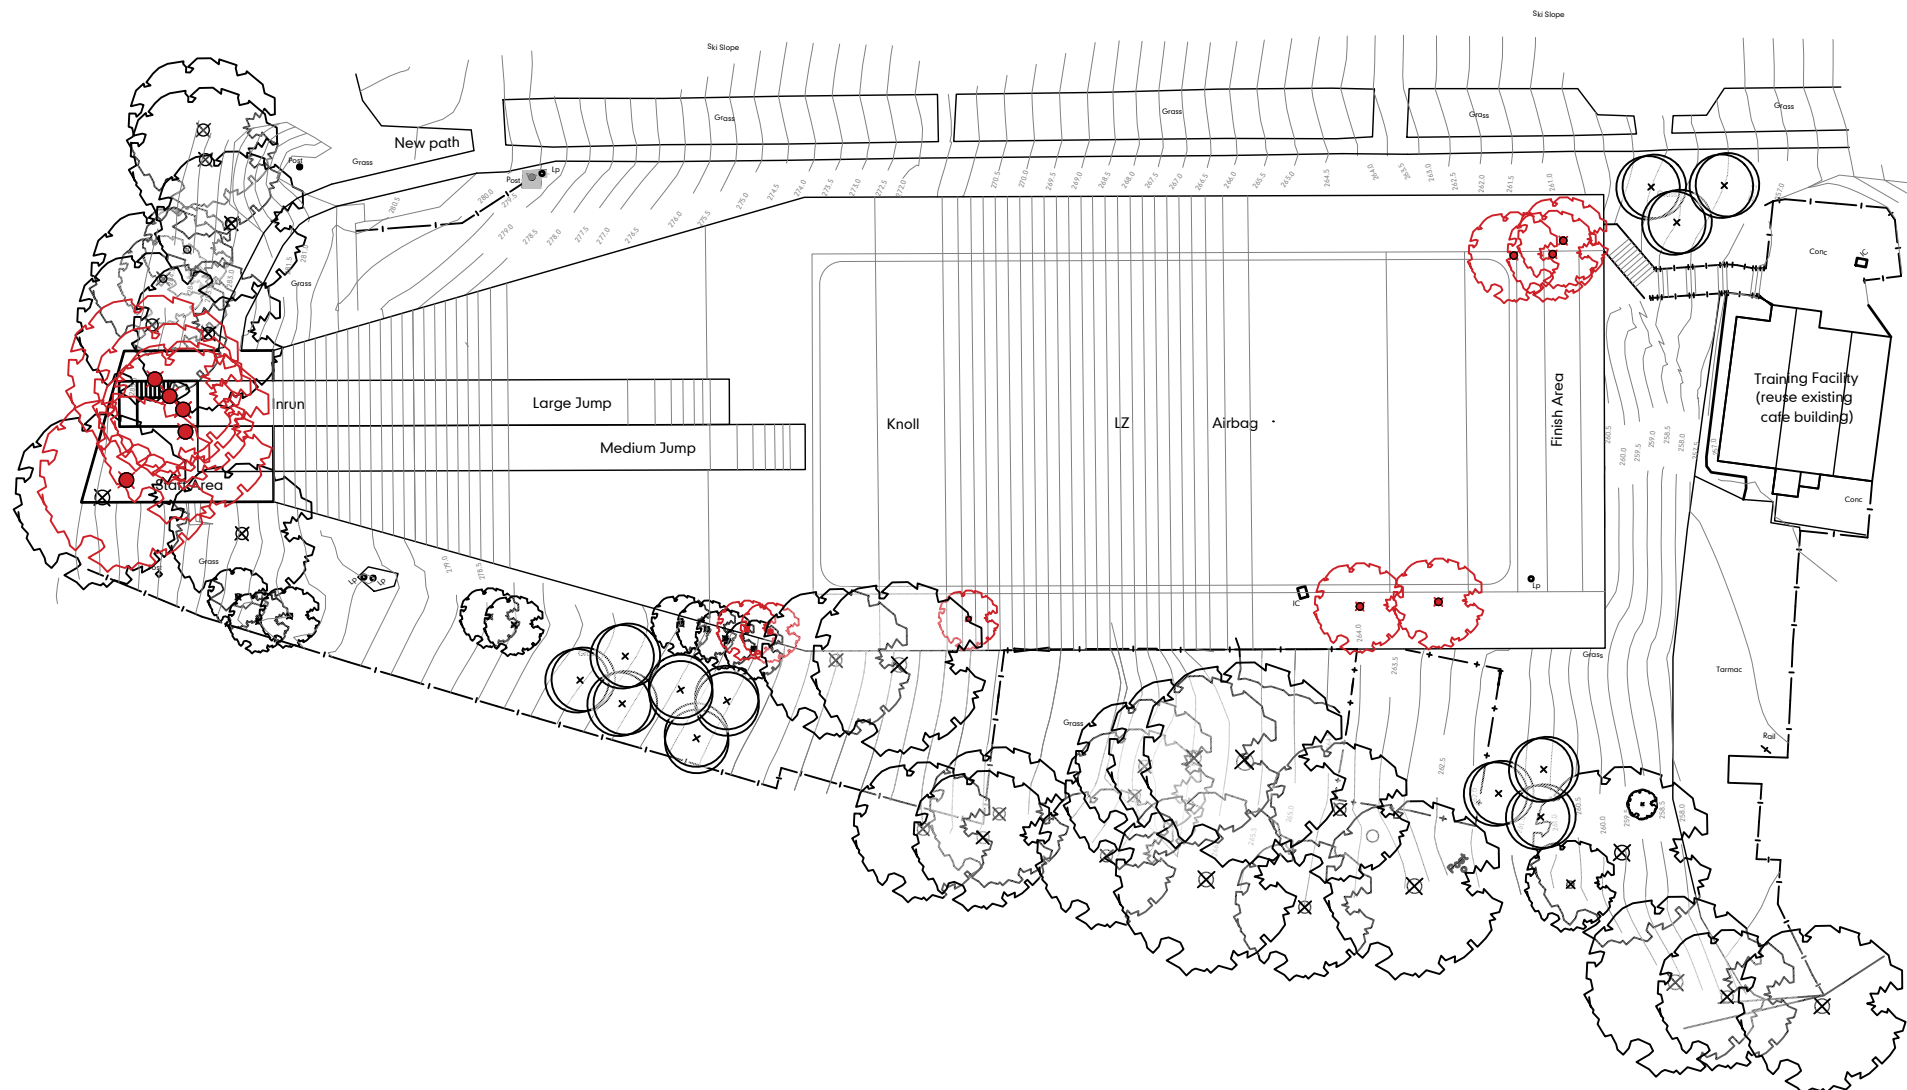

- KEY
- Retained existing tree
 - New tree
 - Removed existing tree

notes
 Do not scale from this drawing - use stated levels and dimensions only.
 If in doubt, contact Williams-Architects Ltd.

ver	notes	date
-	-	-

williamsarchitects


Williams-Architects Ltd
 The Old Bakery
 2a Fleeman Grove
 West Bridgford
 Nottingham NG2 5BH

0115 945 5691
 enquiries@williams-architects.co.uk
 www.williams-architects.co.uk
 Registered in England & Wales. N° 5096848

this drawing and its contents, on paper and as the originating data file, remain the copyright of Williams-Architects Ltd
 © Williams-Architects Ltd, 2016

client	UK Sport	created	25oct16
project	Rossendale RRTF	job N°	151019
title	Layout : Removed trees in context	scale	1:500 @ A3

drawing N°	151019-018.01	status	Planning
------------	---------------	--------	----------

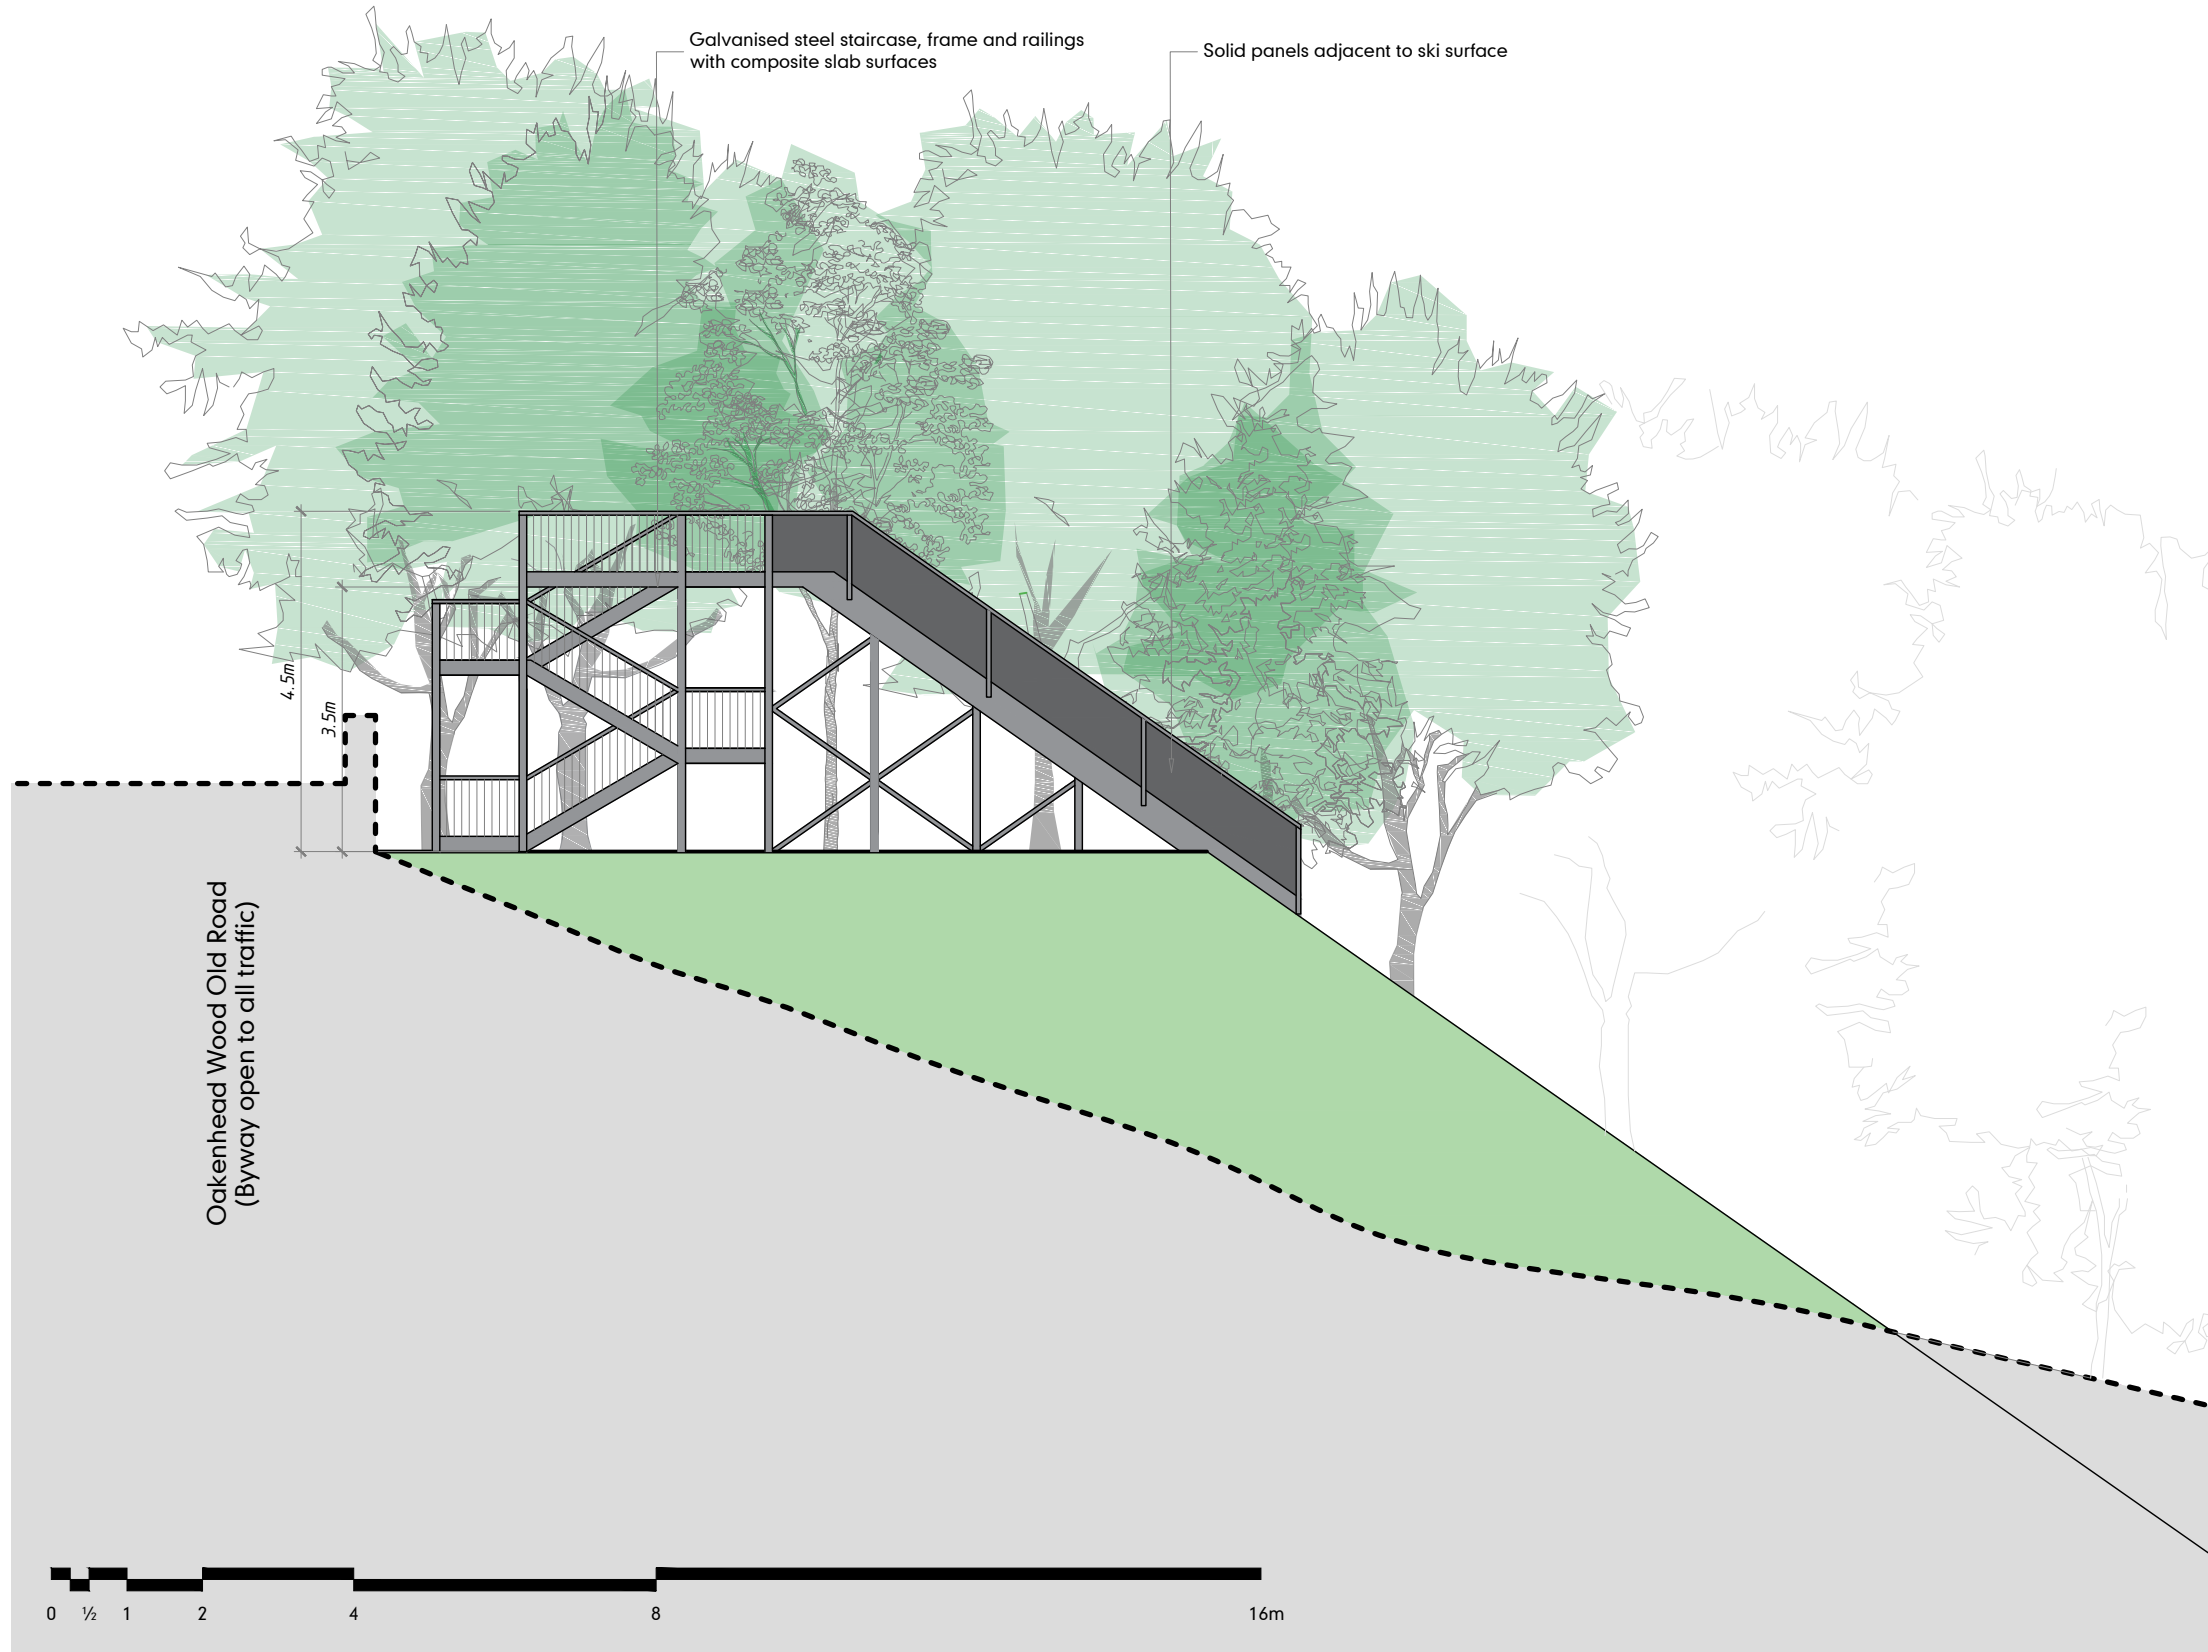

notes
Do not scale from this drawing - use stated levels and dimensions only.
If in doubt, contact Williams-Architects Ltd.

02	Road amended	25oct16
ver	notes	date

williamsarchitects

Williams-Architects Ltd
The Old Bakery
2a Fleeman Grove
West Bridgford
Nottingham NG2 5BH

0115 945 5691
enquiries@williams-architects.co.uk
www.williams-architects.co.uk
Registered in England & Wales. N° 5096848

this drawing and its contents, on paper and as the originating data file, remain the copyright of Williams-Architects Ltd
© Williams-Architects Ltd, 2016

client	UK Sport	created	03oct16
project	Rossendale RRTF	job N°	151019
title	NW Elevation : Tower : Proposed	scale	1:100 @ A3

drawing N°	151019-016.02	status	Planning
------------	---------------	--------	----------