


**PROPOSED LOCATION PLAN** scale 1:1250


  
 www.itdvi.co.uk  
 A REGISTERED DESIGNER A.L. LTD  
 e-mail: [info@itdvi.co.uk](mailto:info@itdvi.co.uk)  
 Mob: 07805 560682  
 Web site

Client: MR OLIVER PICKERING

Address: HOUSE OF THE HILL, HALL FOLD,  
WHITWORTH, ROCHDALE, OL12 8XL


Project: CHANGE OF USE FROM EXISTING BARN  
INTO TWO NEW DWELLINGS

Dwg Title: **PLANNING**: LOCATION PLANS


Date: NOVEMBER 2016  
Scale: 1:1250


Job No: 09.16.191  
Dwg No: PL04

Drawn: DL  
Checked: DL

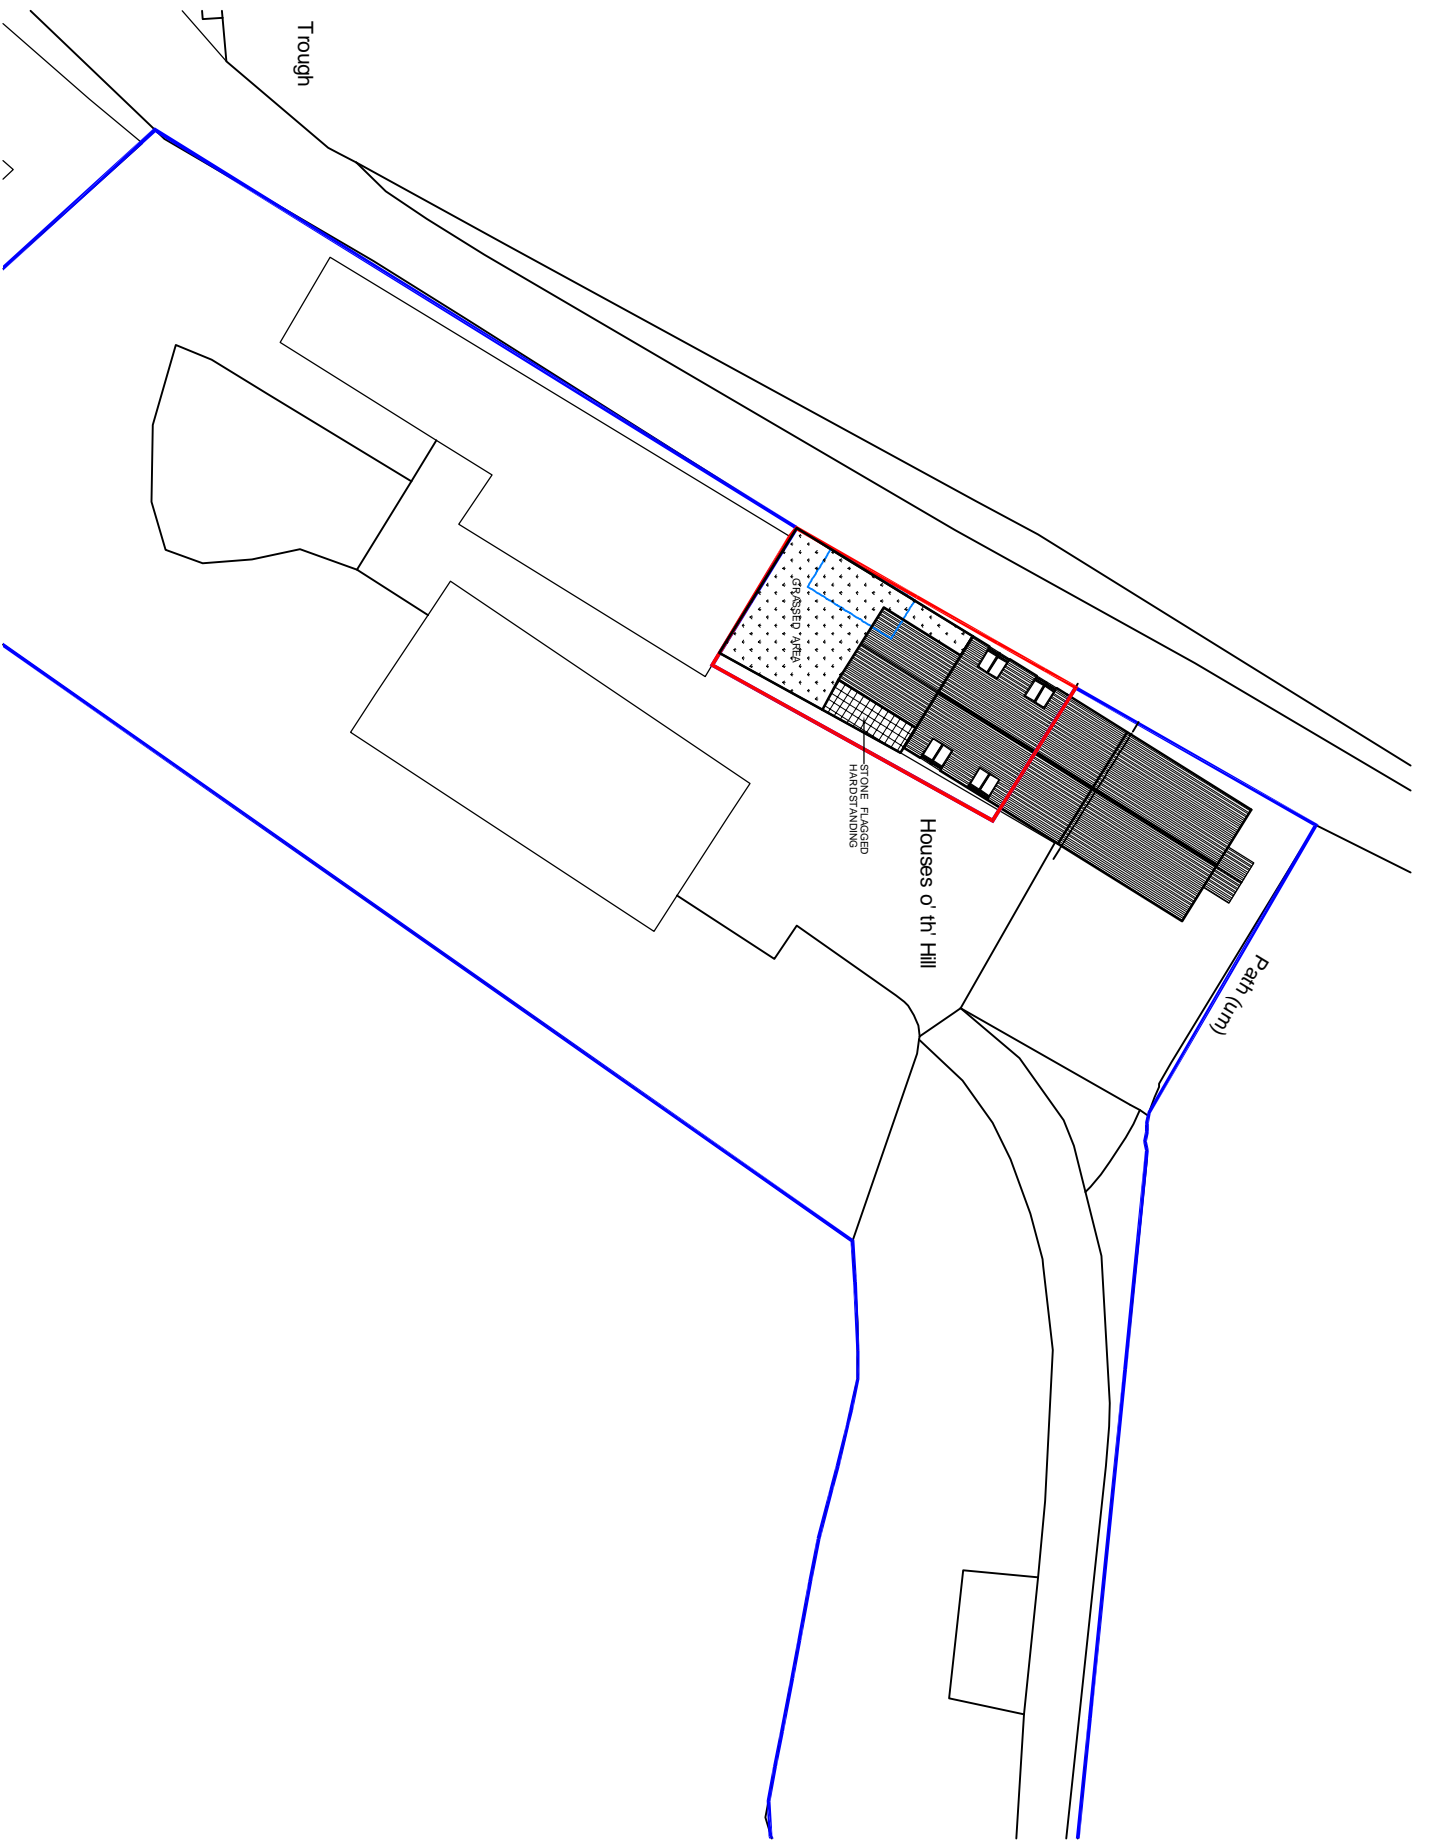

**PROPOSED LANDSCAPING PLAN** scale 1:500

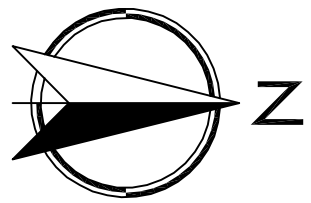

		Mob: 07805 560652 e-mail:
		Web site:
Client:	MR OLIVER PICKERNS	
Address:	HOUSE OTH HILL, HALL FOLD, WHITWORTH, ROCHDALE, OL12 8XL	
Project:	CHANGE OF USE FROM EXISTING BARN INTO TWO NEW DWELLING	
Dwg Title:	PLANNING PROPOSED LANDSCAPING PLAN	
Date:	NOVEMBER 2006	Scale: 1:500
Job No:	0916191	Dwg No: Plus
Drawn:	DL	Checked: DL