

← KAY ST →

33

35

3.99

1.17

1.05

3.35

Reception 2

Reception 1

Ground floor

Scale 1:100

3.98

3.63

Escape room 1


Escape room 2

3.99

1.3

3.98

1.4

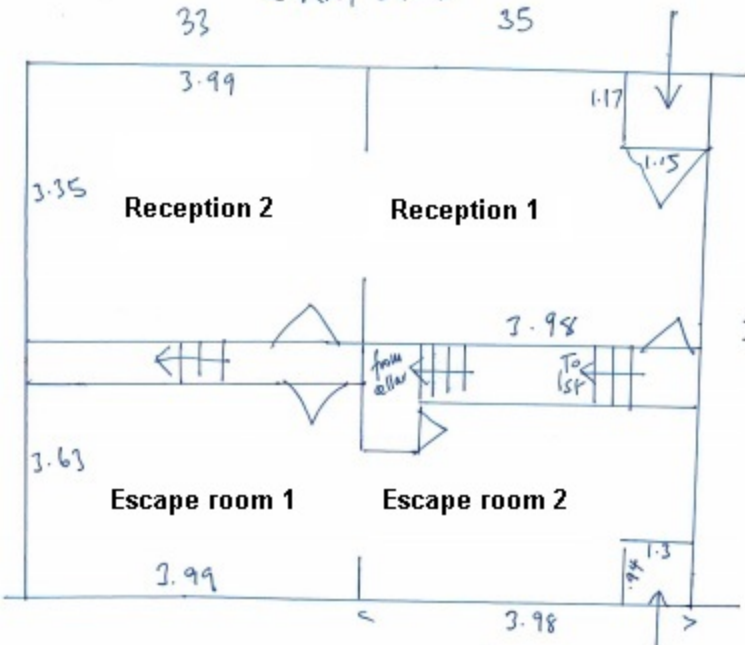

← KAY ST →

33

35

3.99

3.36

Escape room 3

Escape room 4

3.31

3.98

from
lift

to
storage

2.79

Storage

WC

WC

.86

1.37

Escape
room 4
(extended)

2.79

2.2

Kitchen


Kitchen


1.93

2.39

1st Floor

Scale 1:100

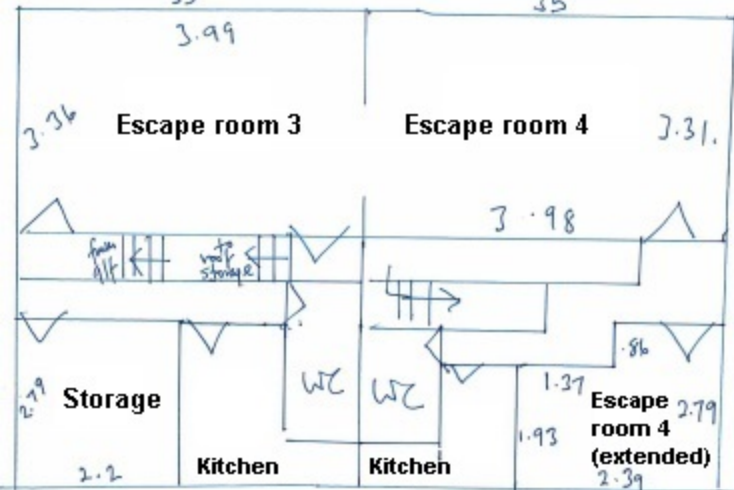

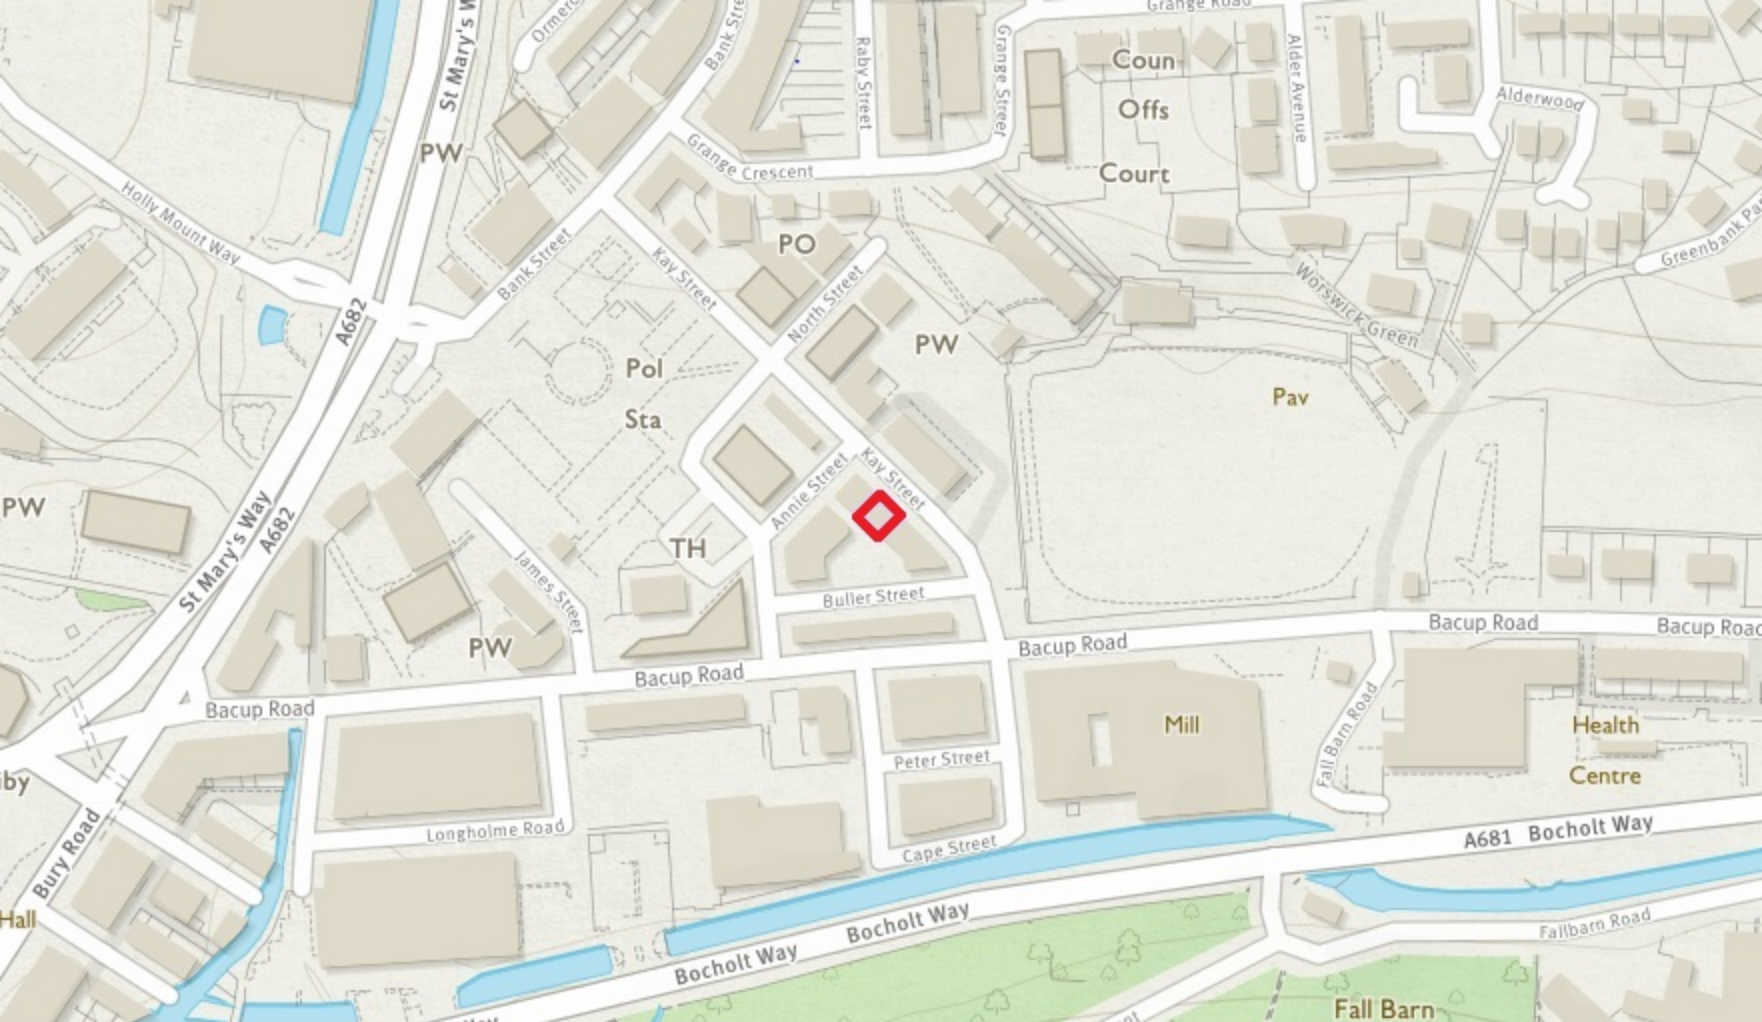

Scale 1:1250