


MATERIAL SPEC.


TYPE MF INSUALATED

DO NOT SCALE - IF IN DOUBT ASKI

JOB No

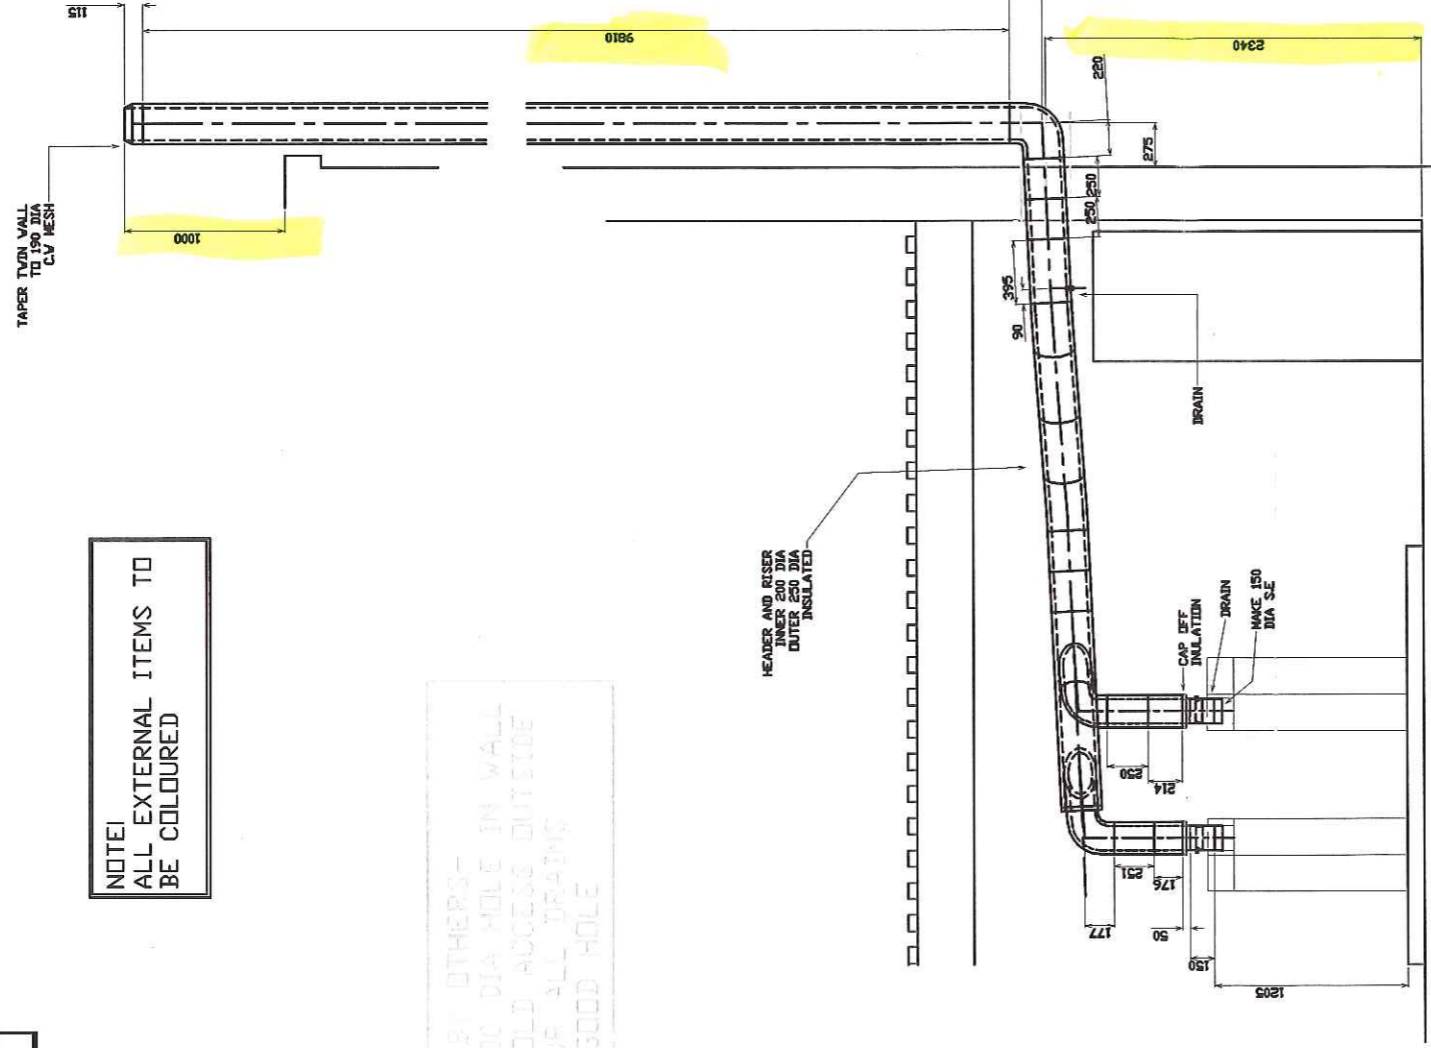

SIDE VIEW

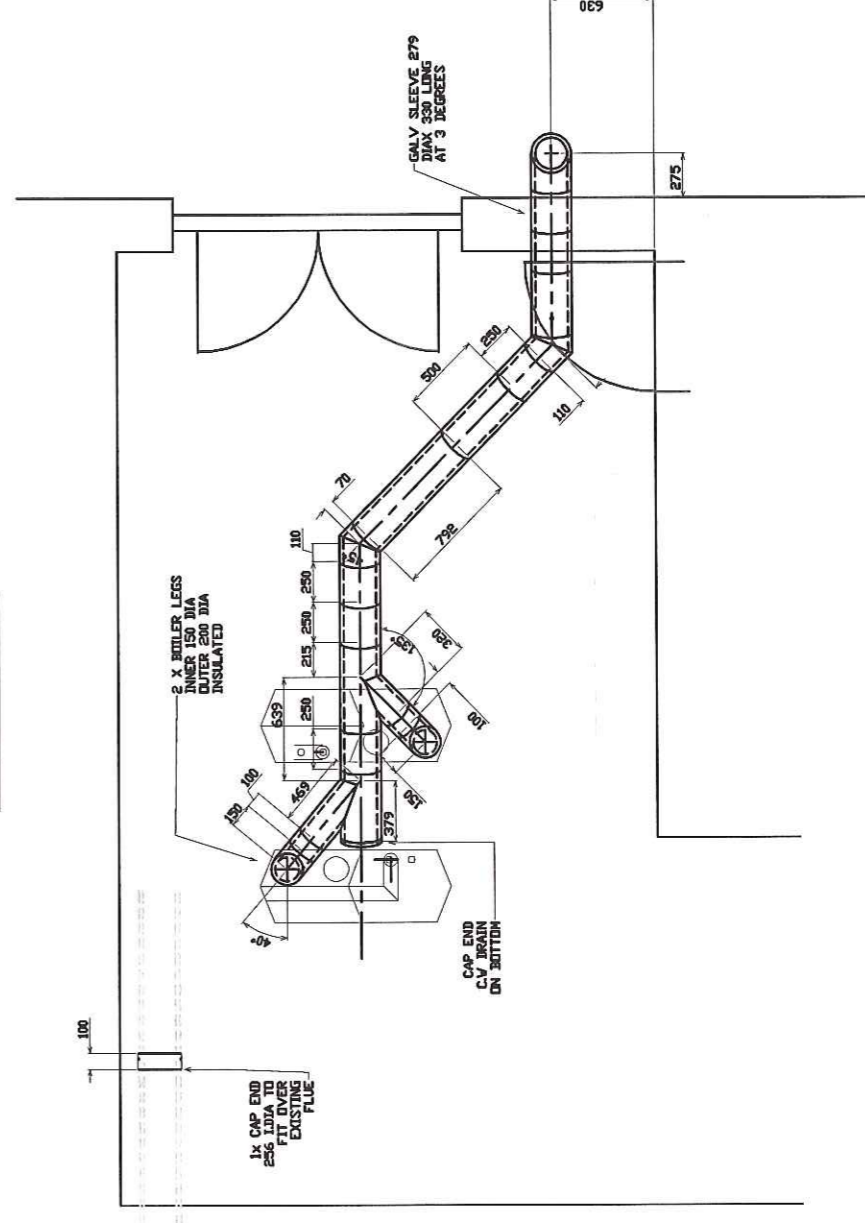

PLAN VIEW

SIGRAM FLUES WILL NOT CARRY OUT ANY BUILDERSWORK / ELECTRICAL WORK OR PROVIDE SCAFFOLDING WITHOUT PRIOR AGREEMENT IN WRITING. BRACKET POSITIONS / BRACINGS SHOWN MAY BE ALTERED TO SUIT SITE CONDITIONS. IT IS IMPERATIVE THAT ANY NEW SERVICES / CONDUITS ARE KEPT CLEAR FROM THE FLUE ROUTE SHOWN.

CLIENT T JOLLY

PROJECT ROSSENDAL BOROUGH COUNCIL

DATE DRAWN GMG

REV MODIFICATIONS

SCALE NTS

DRG No 23294

BY DATE CHK'D DATE

BY DATE CHK'D DATE

Sigram Flue Systems Limited 01616821999