


Site Location Plan (1:1250)

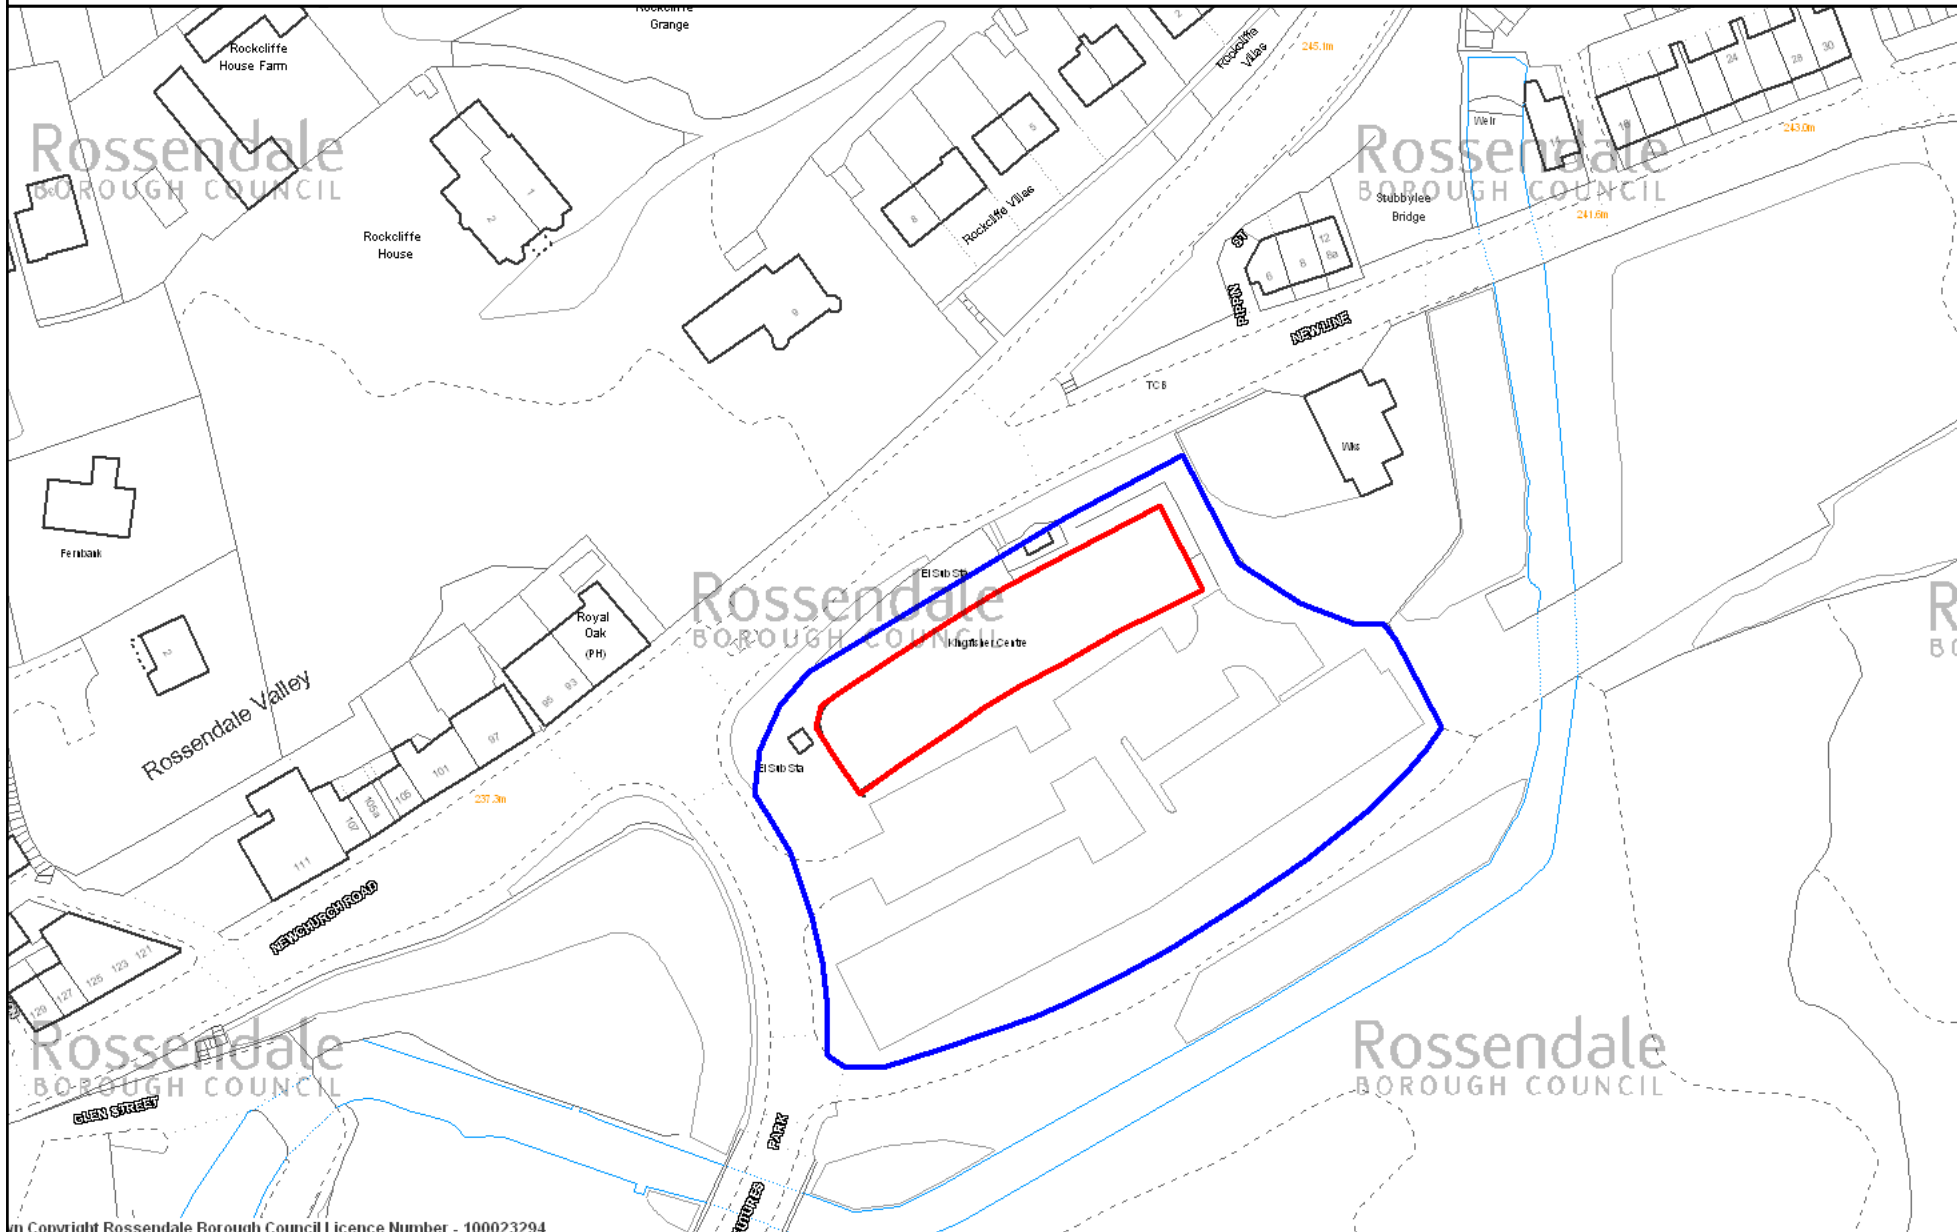

Copyright Rossendale Borough Council Licence Number - 100023294

Rossendale
BOROUGH COUNCIL

The base map data used in Online Mapping is reproduced from Ordnance Survey map products with the permission of the Controller of Her Majesty's Stationery Office © Crown copyright. Unauthorised reproduction infringes Crown copyright and may lead to prosecution or civil proceedings.

Rossendale Borough Council License Number - 100023294

Scale 1/1250

Date 25/1/2018

Centre = 386375 E 421910 N