

NOTE



AN DESIGNER

CON


PLANNING

TITLE
Location Plan

DRAWING NO

SCALE
1:500 at A3

DATE

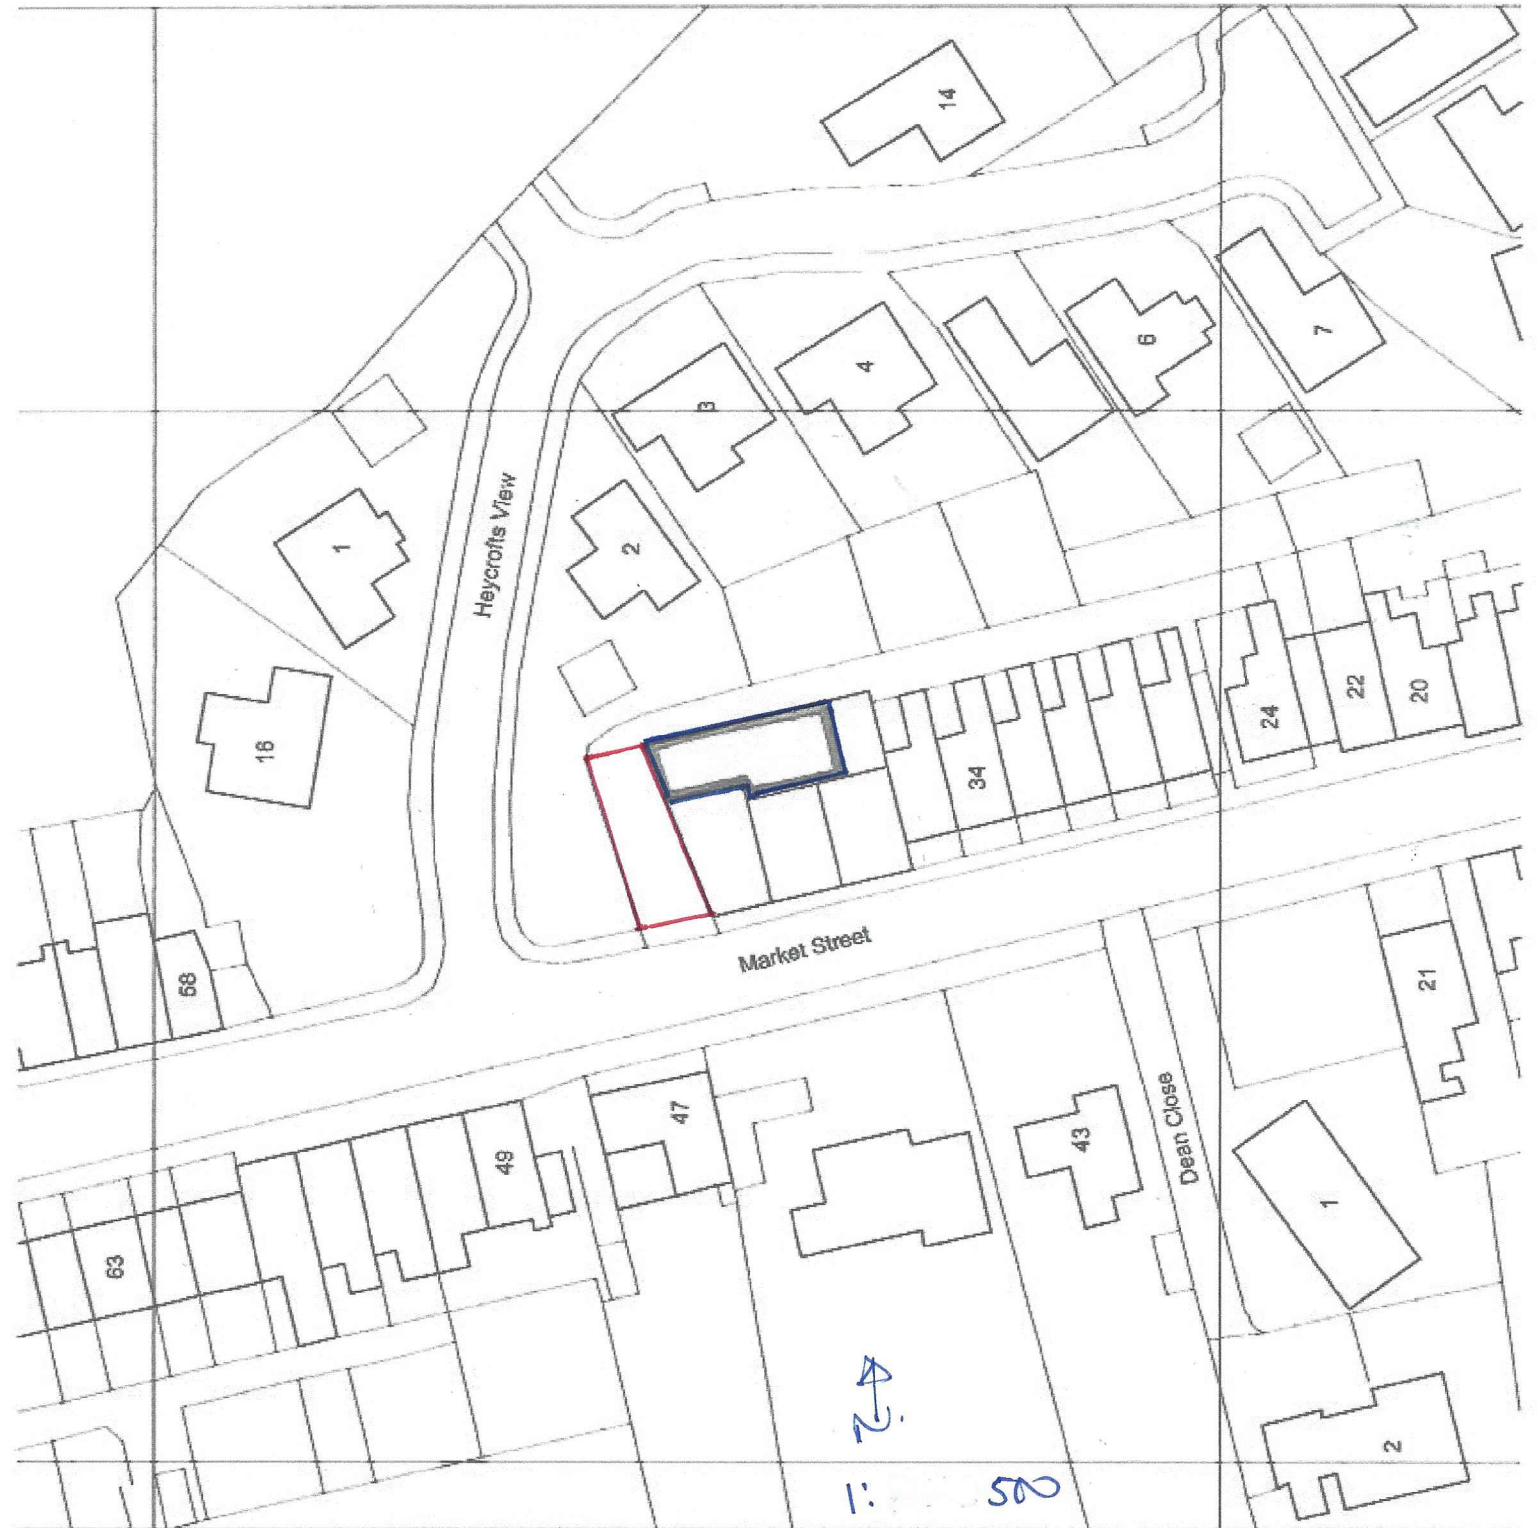

LOCATION PLAN

REAR OF 42 Market St. Edenfield.