


## garage details (1:50)

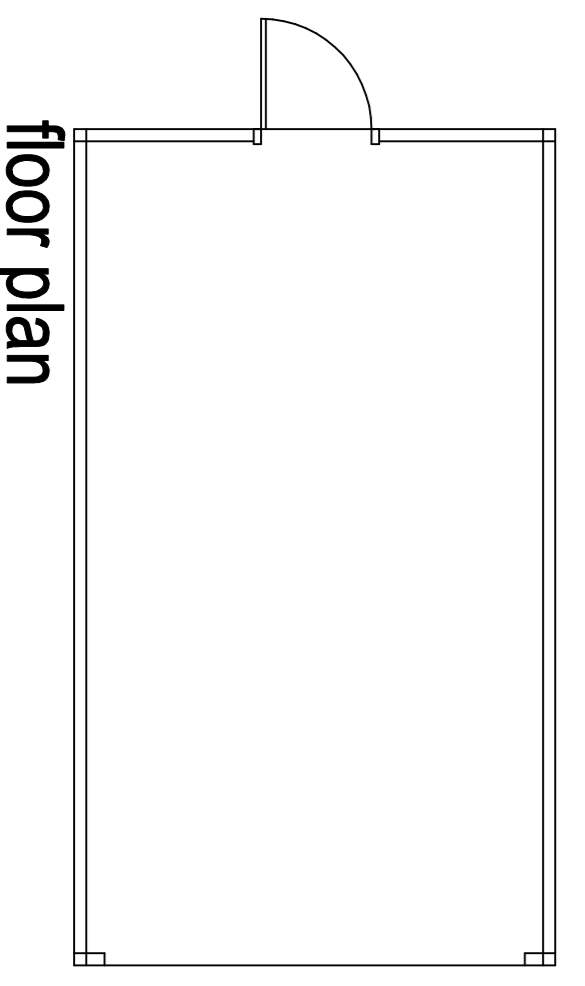

proposed detached single garage opposite  
**214 Todmorden Road**  
**Sharneyford**  
**Bacup**

plan scale 1:100 1:50 @ A1  
 0m  
 linear scale 1:100 @ A1  
 drawing number DD-14-06-18