


Display Layer Options


- Registrations
- Title Numbers

10 m
20 ft


Scale = 1 : 625
381300.62496, 423237.58496

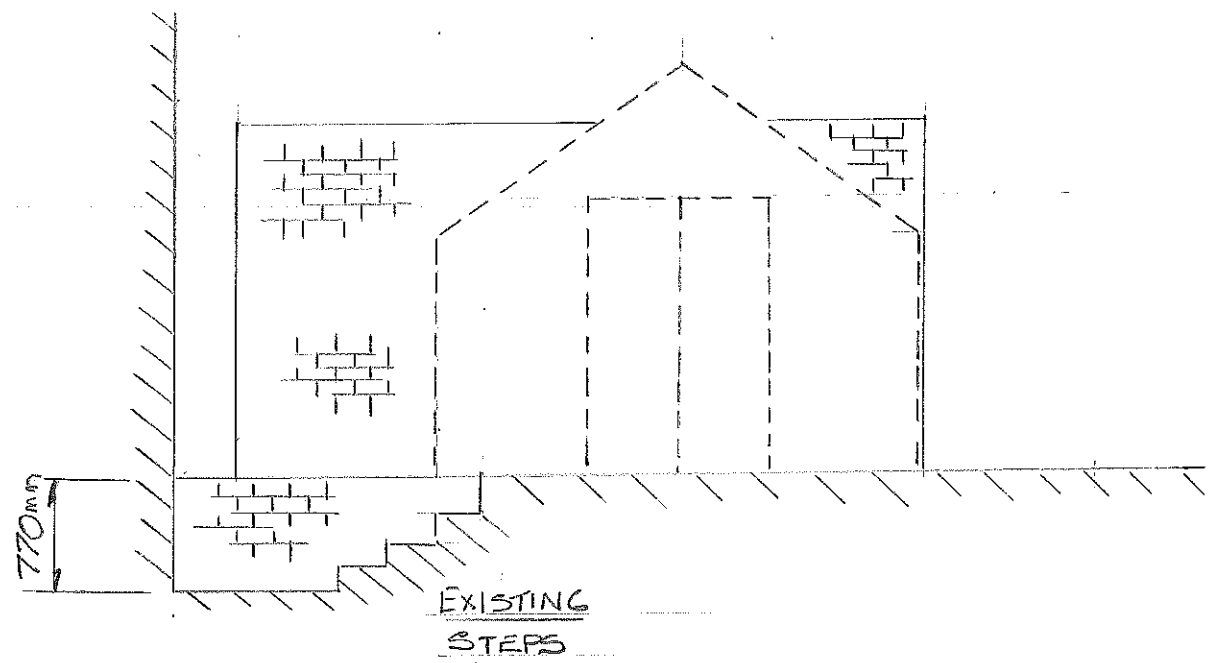

VIEW ON B-B

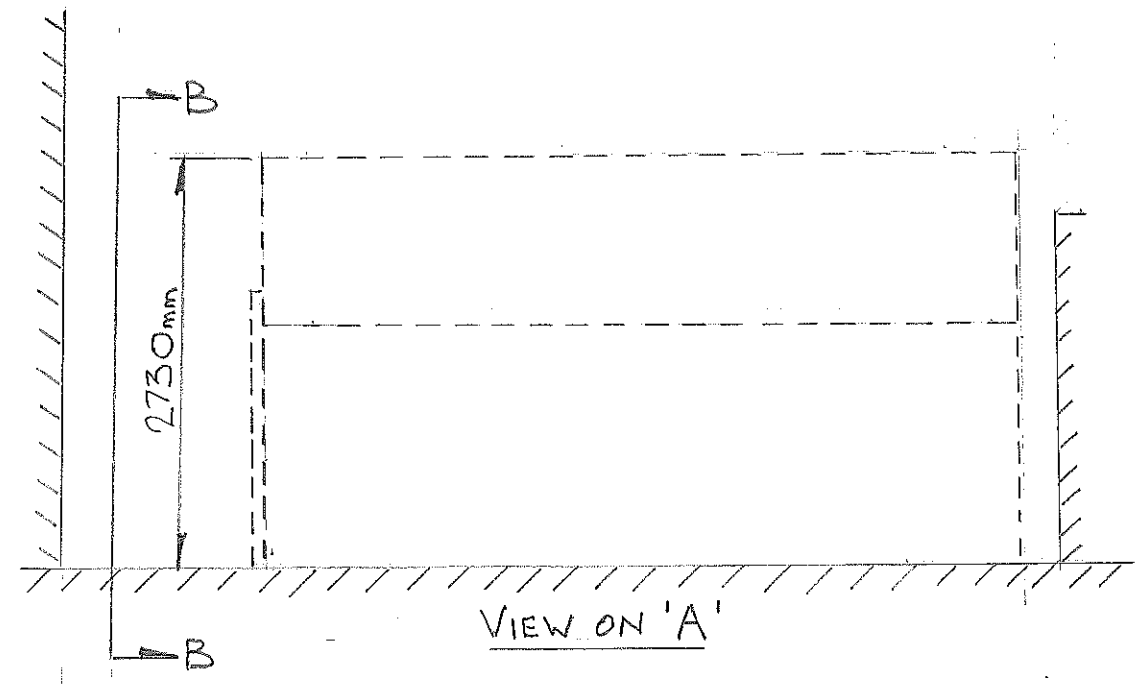

VIEW ON 'A'

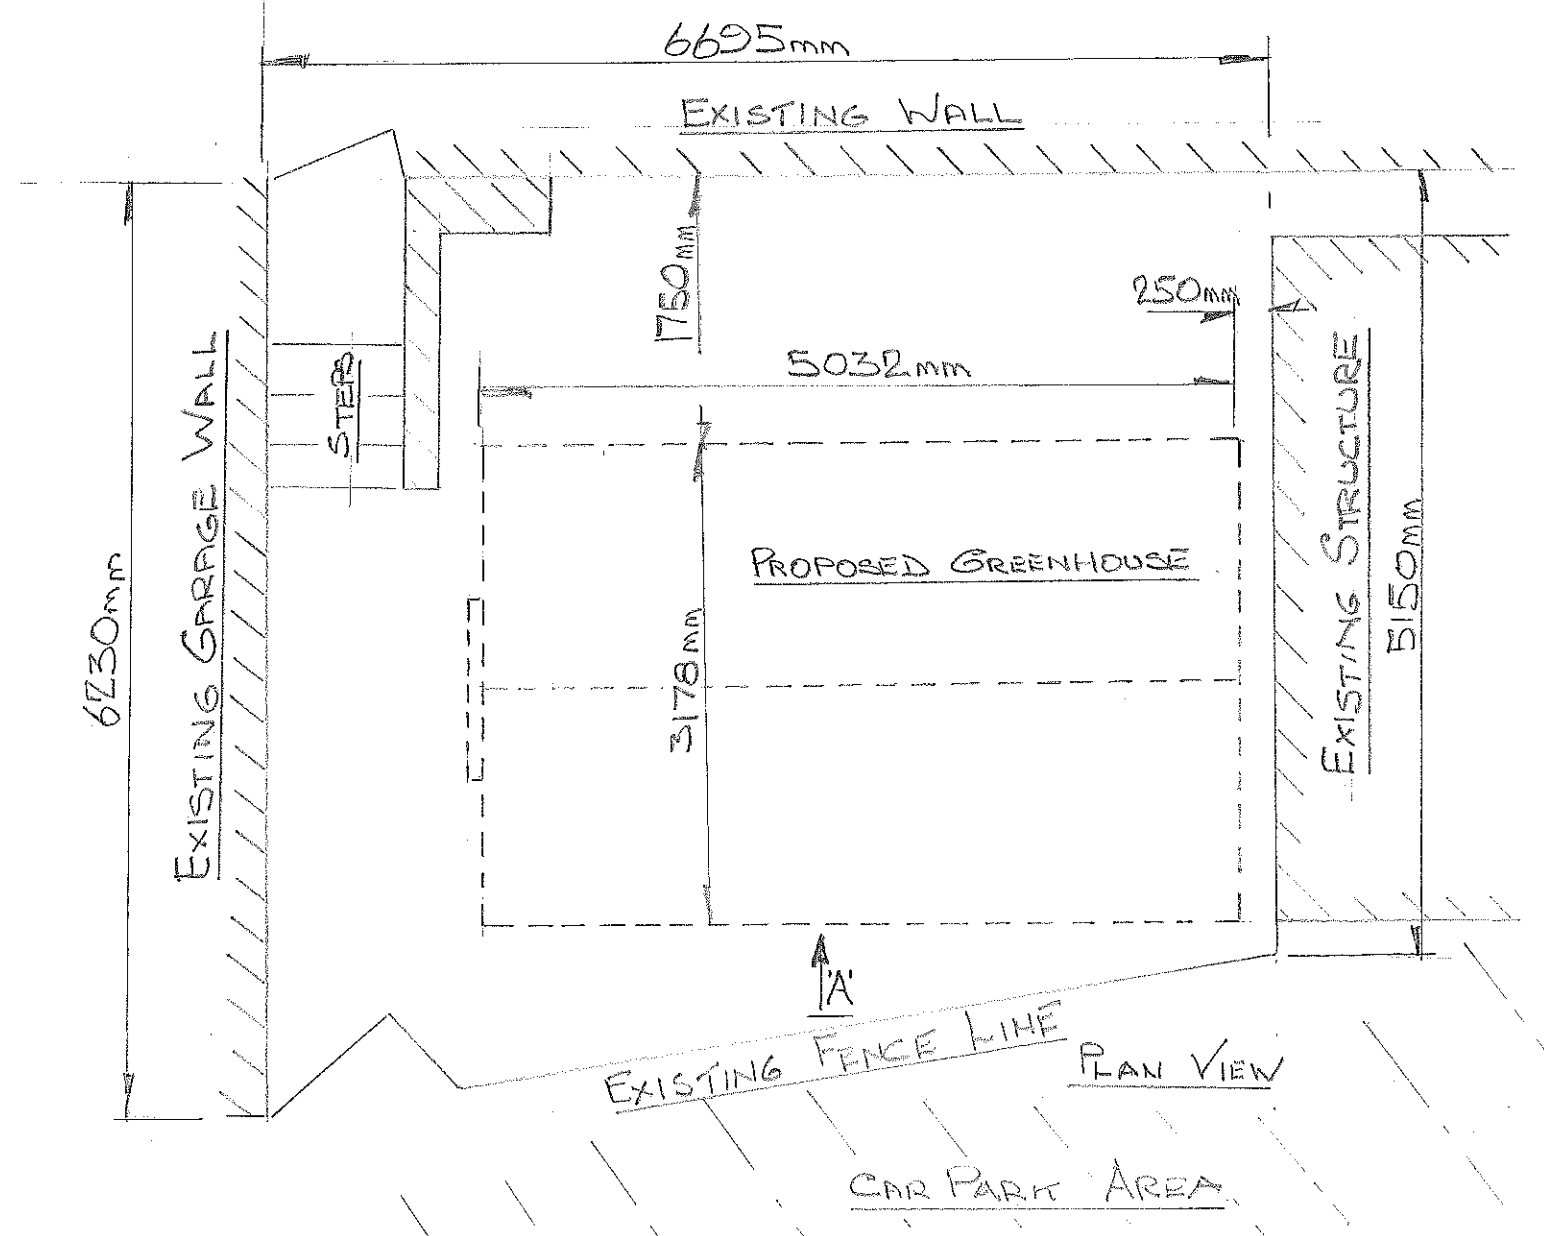


PROPOSED GREEN HOUSE [CIVIC PRIDE ROSSENDALE]

"SITE DETAILS"


LOCATION: LAND ADJACENT TO CAR PARK REAR OF

RAWTENSTALL MARKET

SCALE: 1:50

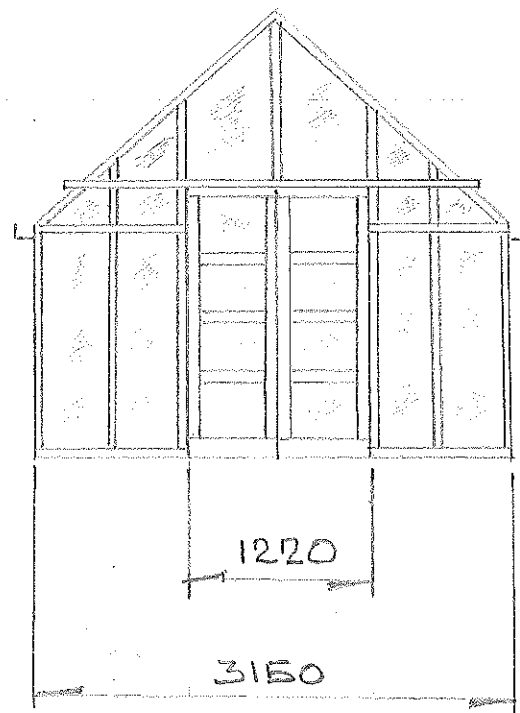

'A'

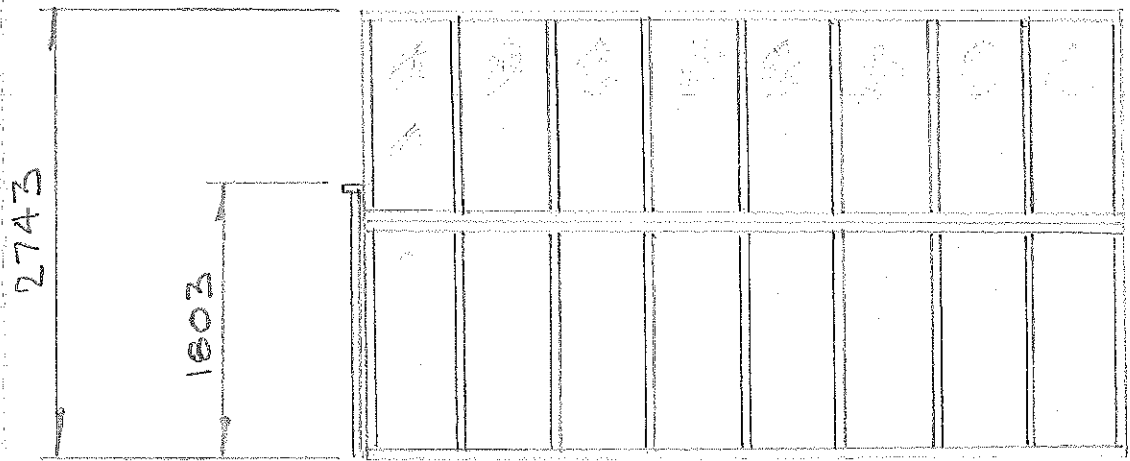

VIEW ON ARROW 'A'

CONSTRUCTION DETAILS

SILVER ALUMINIUM FRAME

6MM TWIN WALL POLYCARBONATE SHATTERPROOF GLAZING

SUPER STRENGTH TUBULAR RIDGE BAR

DOUBLE SLIDING DOORS


PROPOSED GREENHOUSE FOR CIVIC PRIDE ROSSENDALE

LOCATION: LAND ADJACENT TO CAR PARK

REAR OF RAWTENSTALL MARKET

SCALE 1:50

ALL DIMENSIONS IN MILLIMETRES

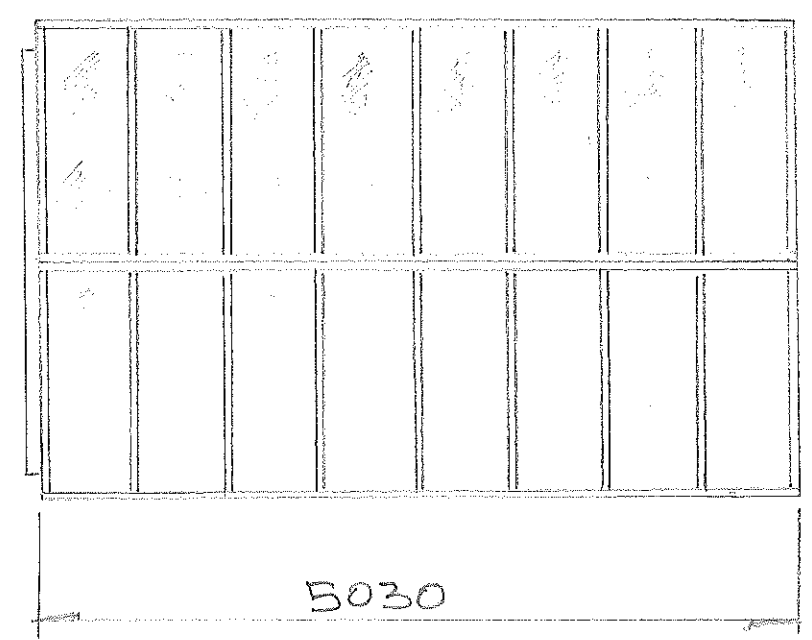

PLAN VIEW