

694

Garage site at  
Mark Street  
Starcusteads

Playground

217.6m

BM 219.47m

TK

Path

NEW  
PLOT

SMALL  
TAKEN

LUKE STREET

MARK STREET

Mark  
Street

FB

Atherton Holme Works

SHORT STREET


ATHERTON  
STREET

RAILWAY STR

RAILWAY STREET

NC

NC


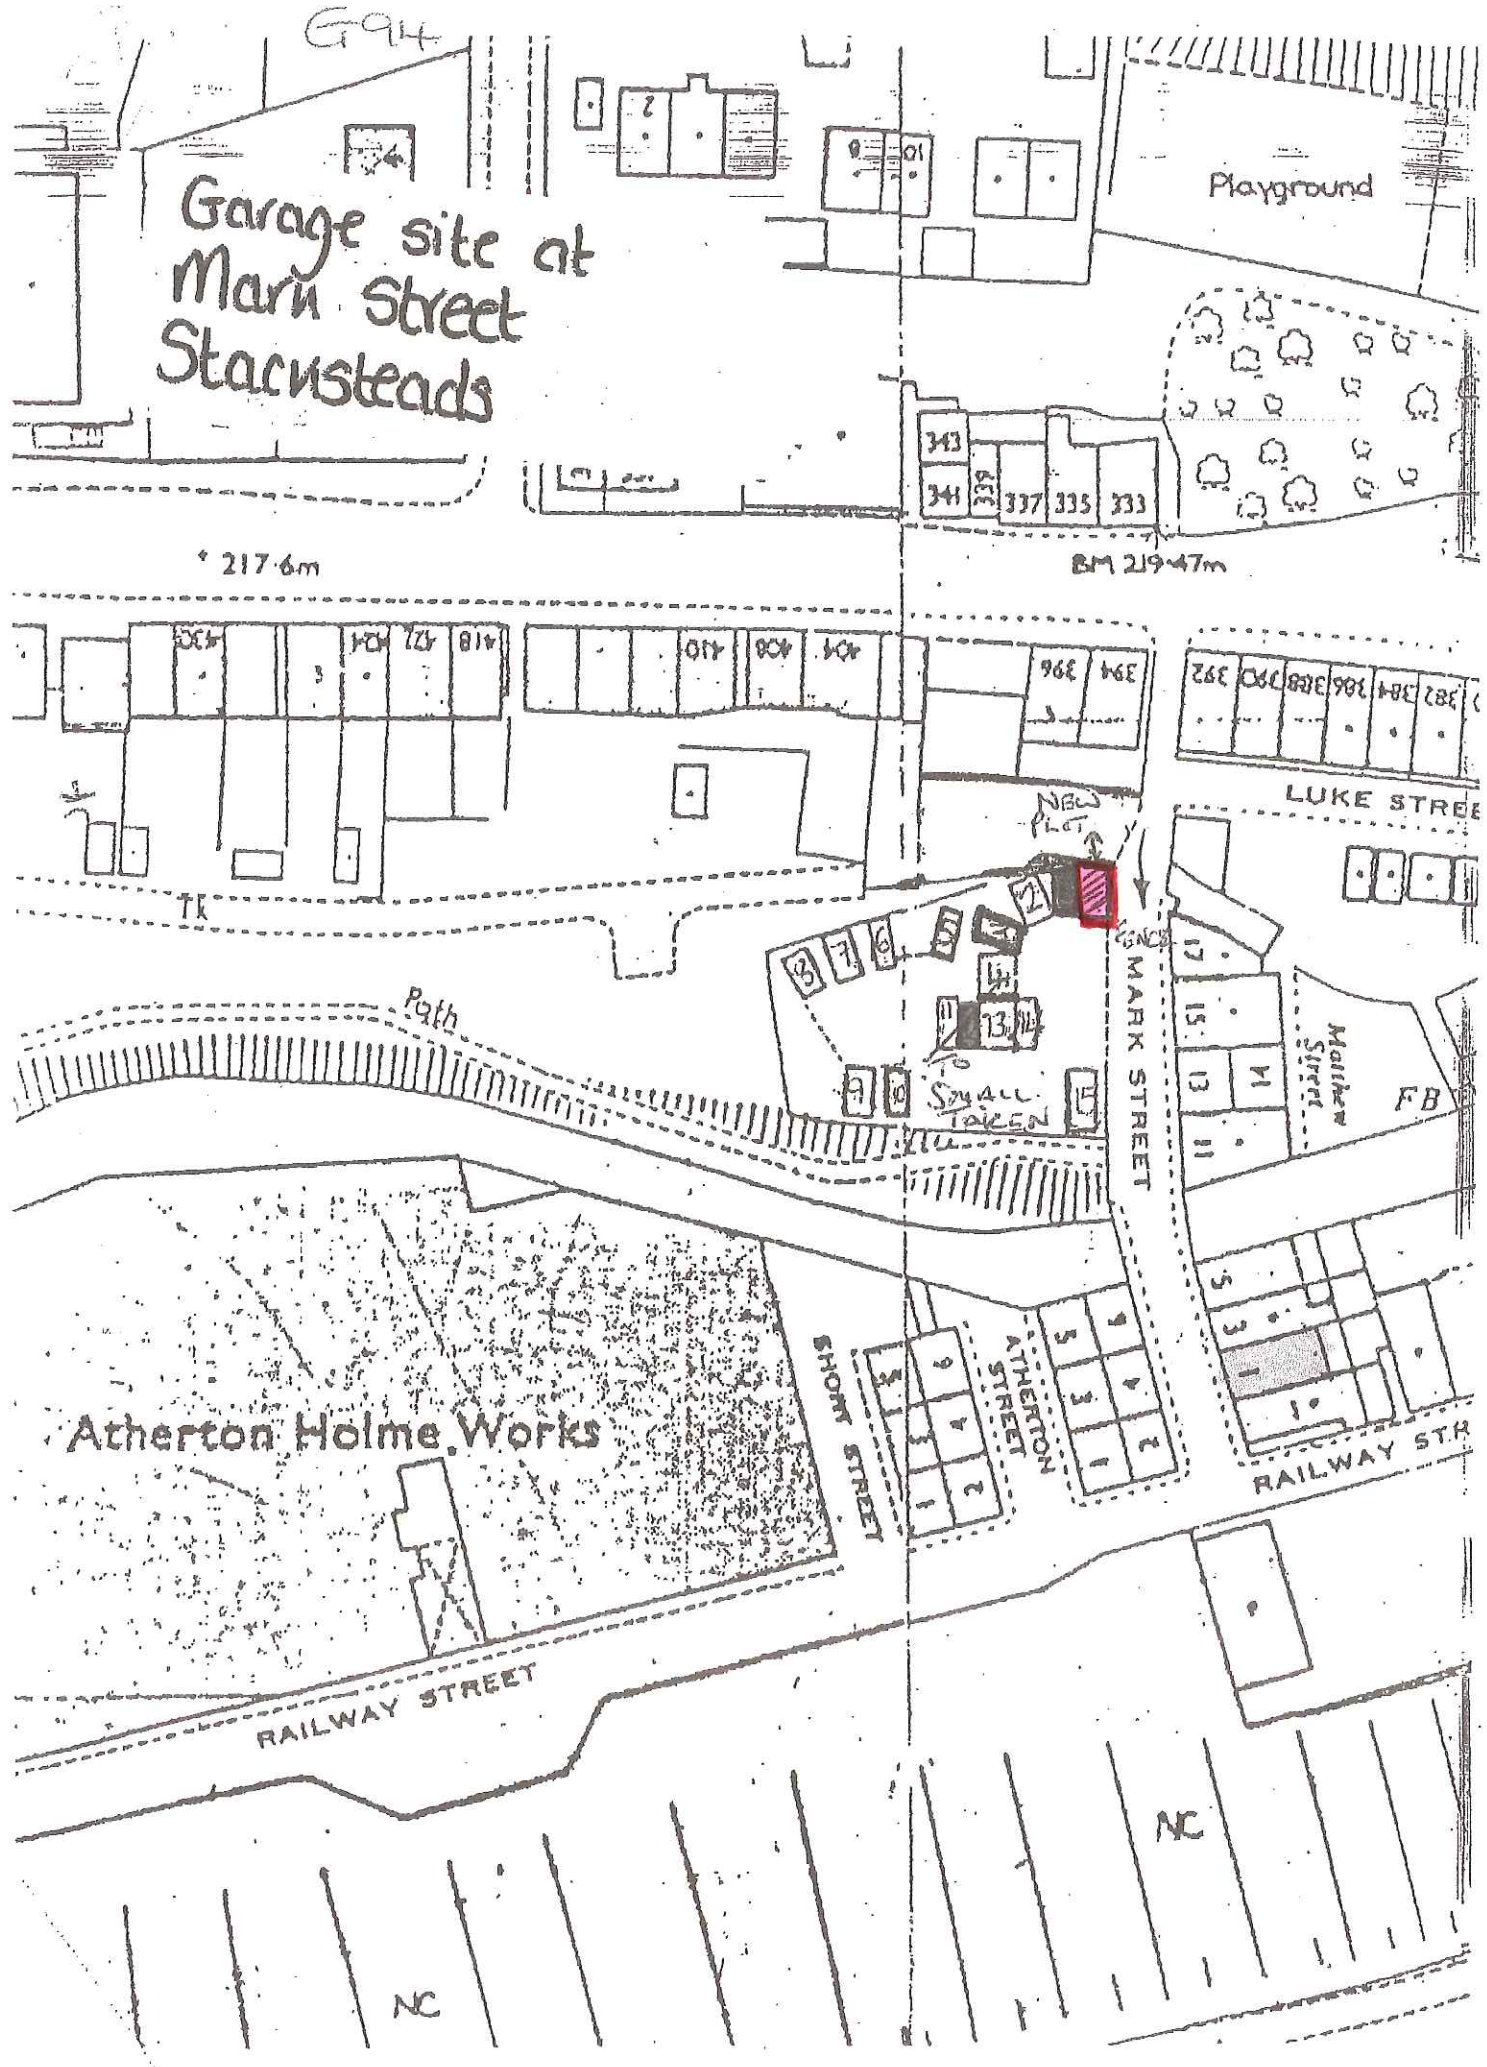


## The Market Leader Range





# Garage plan 1A Mark Street

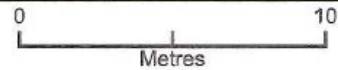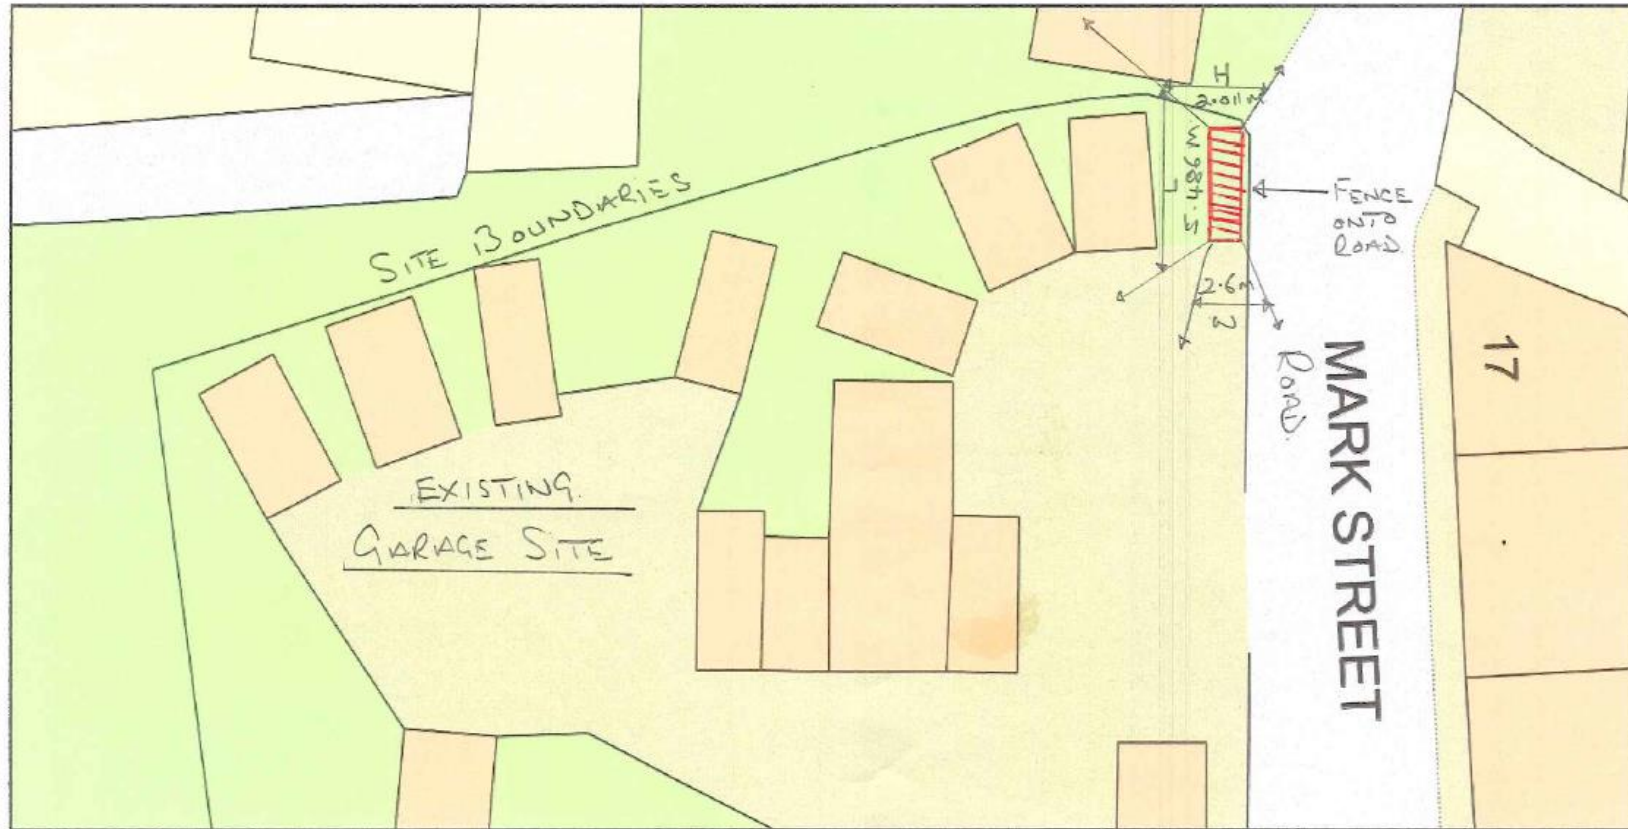

Plan Produced for: Committee Meeting 11th Jan  
Date Produced: 16 Dec 2018  
Plan Number/Project ID: TQRQM18350130845701  
Scale: 1:200 @ A4

