


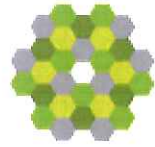


HM Land Registry
Official copy of
title plan



Title number **LAN113941**
Ordnance Survey map reference **SD8421NE**
Scale **1:1250**
Administrative area **Lancashire : Rossendale**



© Crown Copyright. Produced by HM Land Registry. Reproduction in whole or in part is prohibited without the prior written permission of Ordnance Survey. Licence Number 100028310

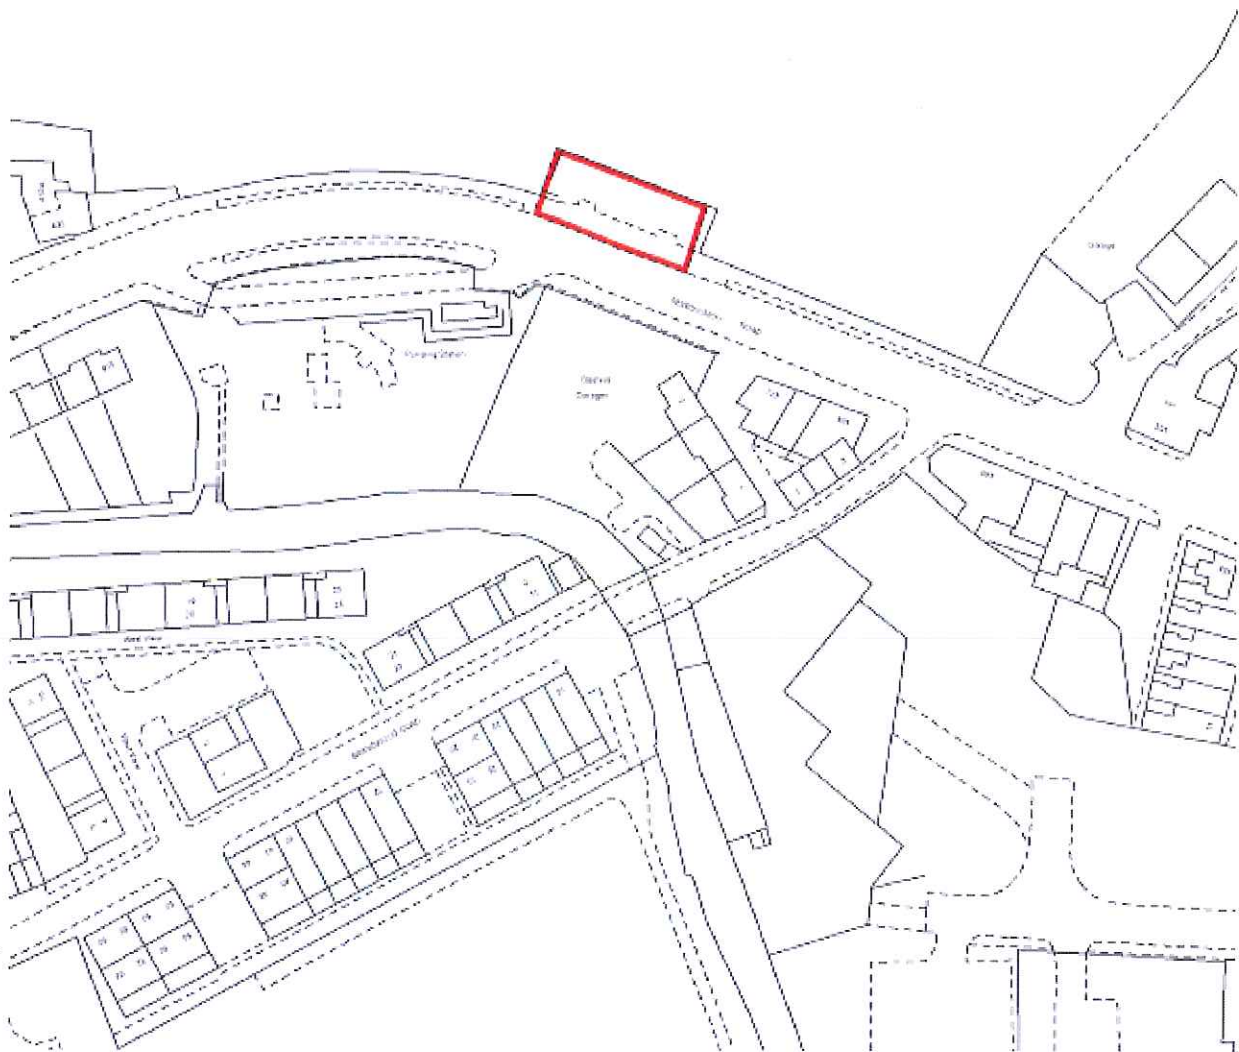


- NOTES
- 1 THIS DRAWING SHOULD BE READ IN CONJUNCTION WITH ALL OTHER RELEVANT ARCHITECTS & ENGINEERS DRAWINGS AND SPECIFICATIONS.
 - 2 ALL WORK TO BE IN ACCORDANCE WITH THE RELEVANT BRITISH STANDARD CODES OF PRACTICE.

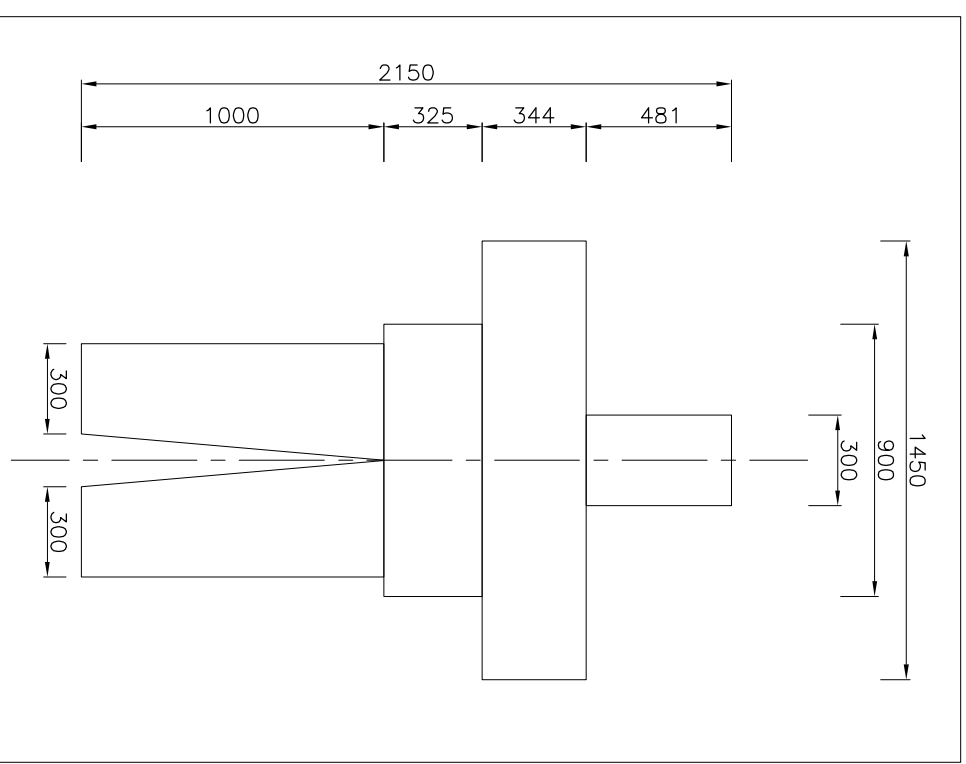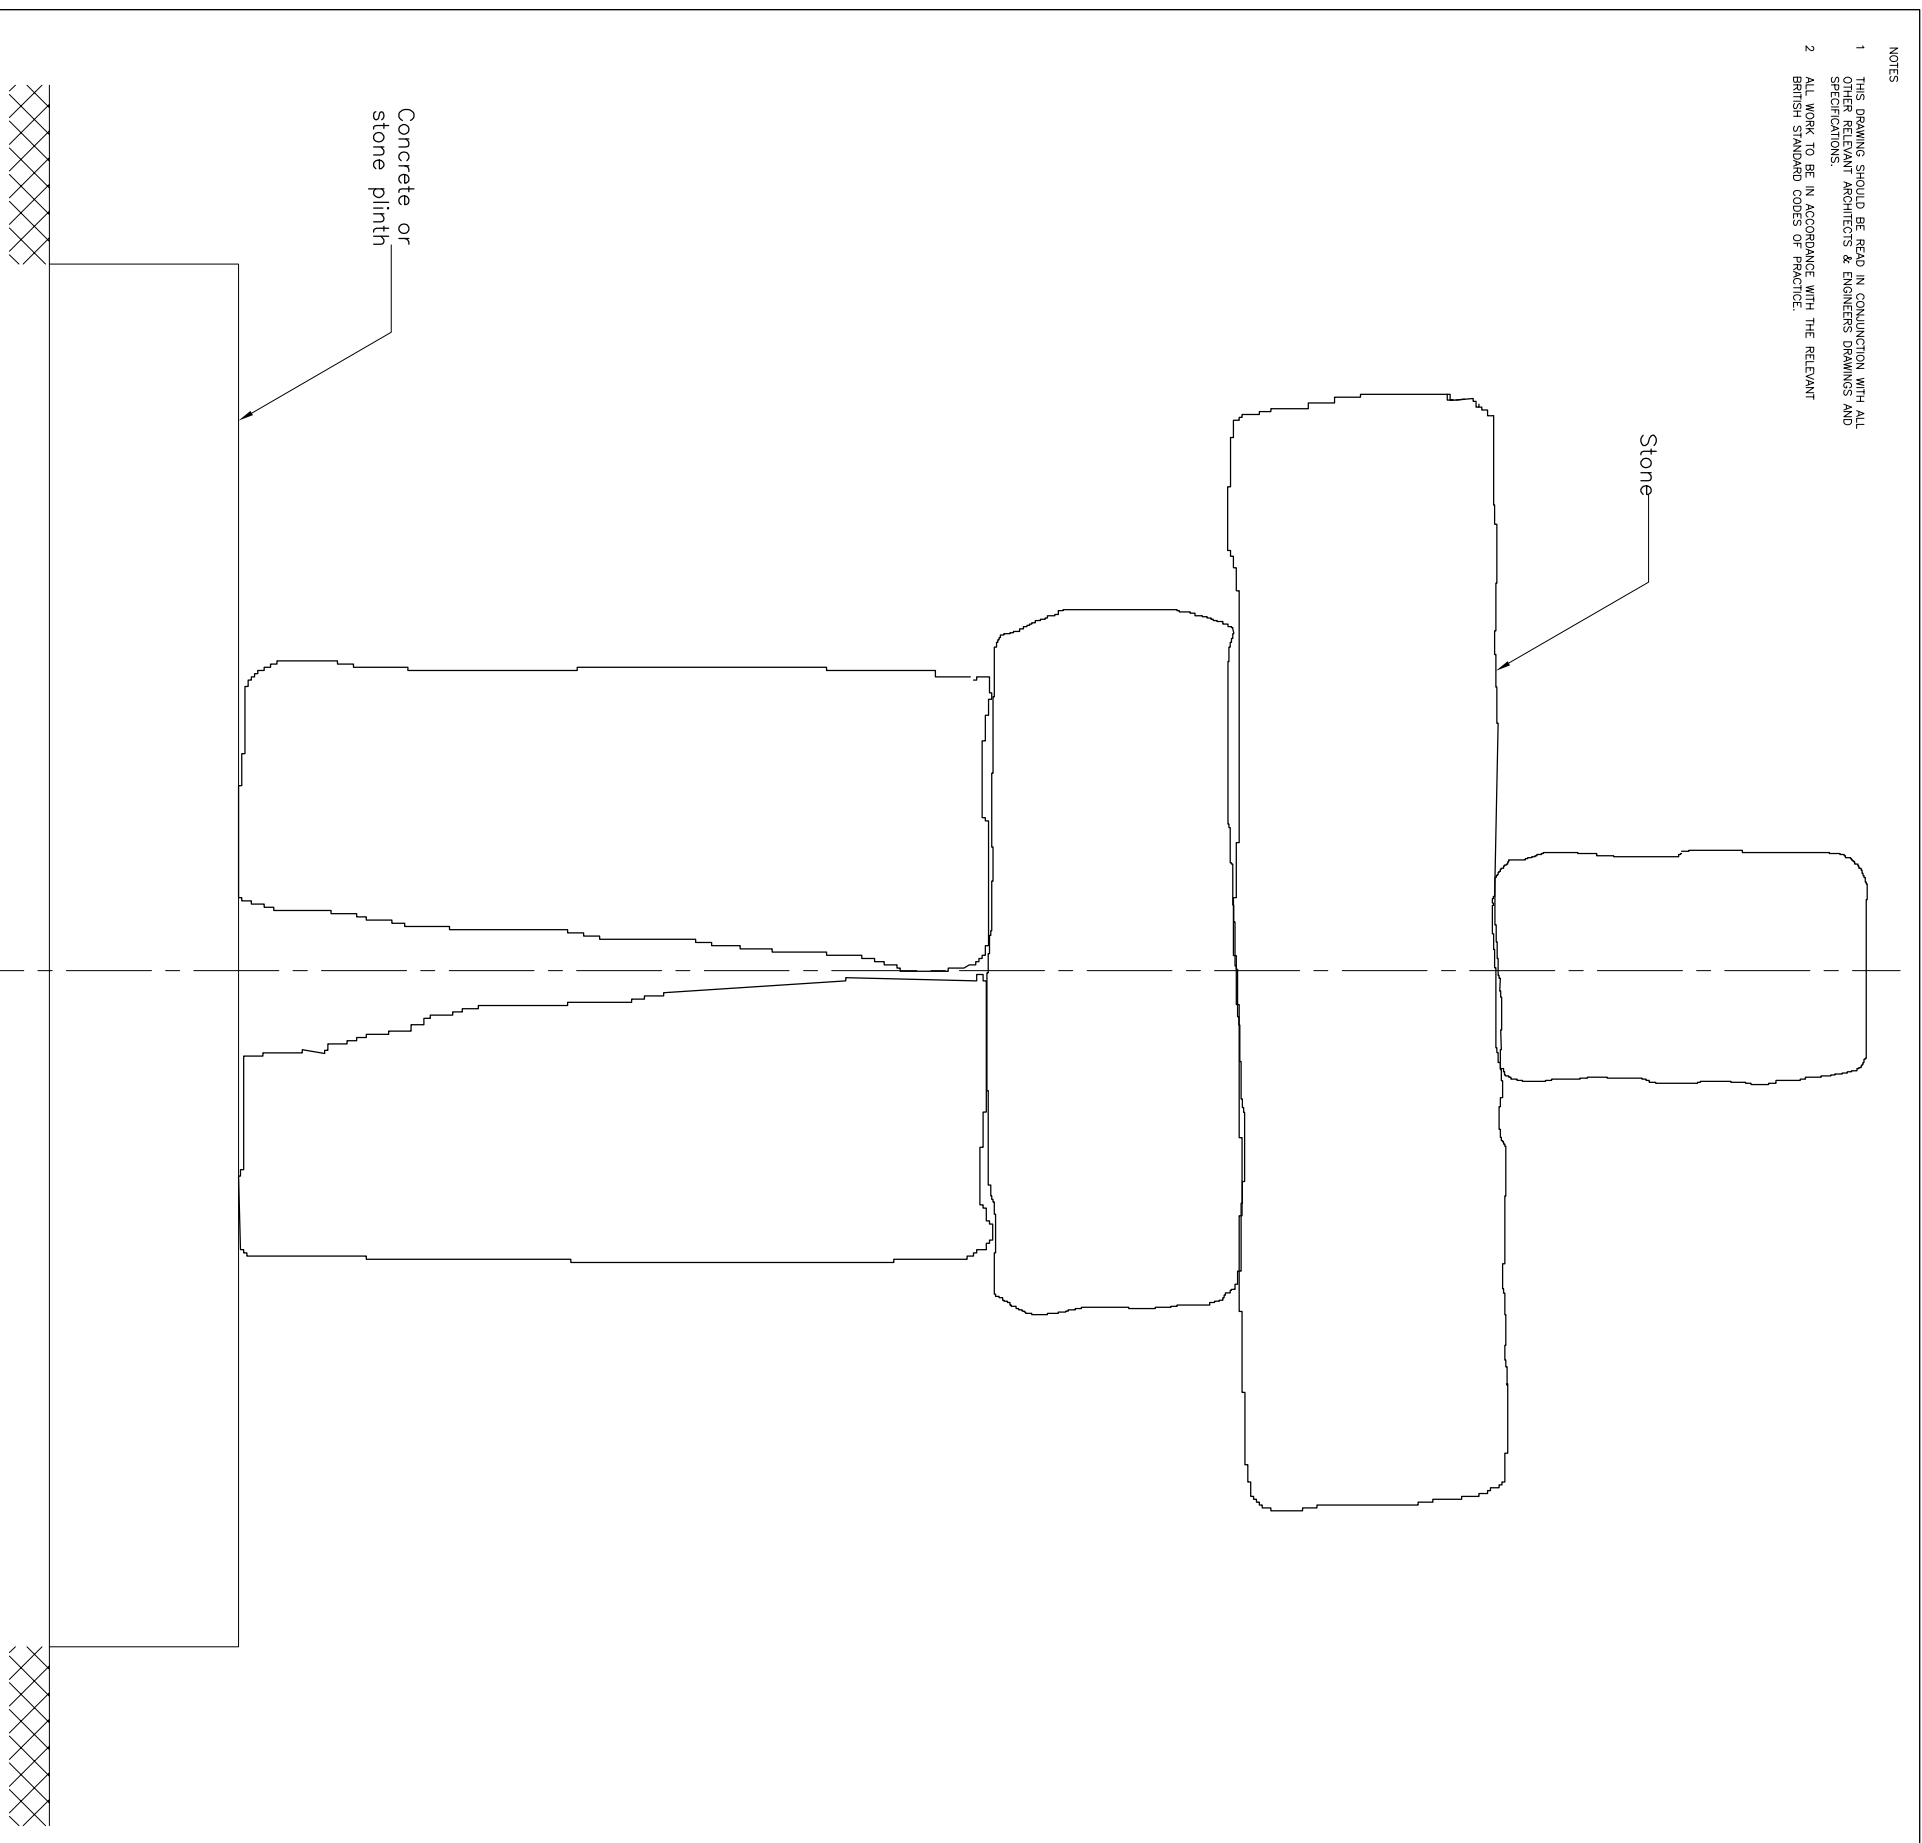

Approximate Dimensions

REV	DATE	DESCRIPTION
0	.	.

 MICHAEL POOLLER <i>A S S O C I A T E S</i> CONSULTING CIVIL & STRUCTURAL ENGINEERS		310 NEWCHURCH ROAD, BACUP LANSHIRE OLS OUL 8 ST. WILFRID STREET, PRESTON. PR1 2US E-mail: Info@m-p-a.co.uk
TEL: 01706 876195 FAX: 01706 879624 TEL: 01772 200882 FAX: 01772 253620		

TITLE	Stacksteads Memorial
CONTRACT	Stacksteads Memorial, Newchurch Road, Stacksteads
CLIENT	B & E Boys
DRAWN BY	AP
CHECKED BY	MP
DATE	Nov 2018
SCALE	1/10 & 1/25 @ A3
CONTRACT No	6405
DRAWING No	01
REV	0