


V SICILIANO RESTAURANT (XIPHONIA LTD)

12 BURY ROAD, RAUTENSTOCK, BB4 6AA


GROUND FLOOR

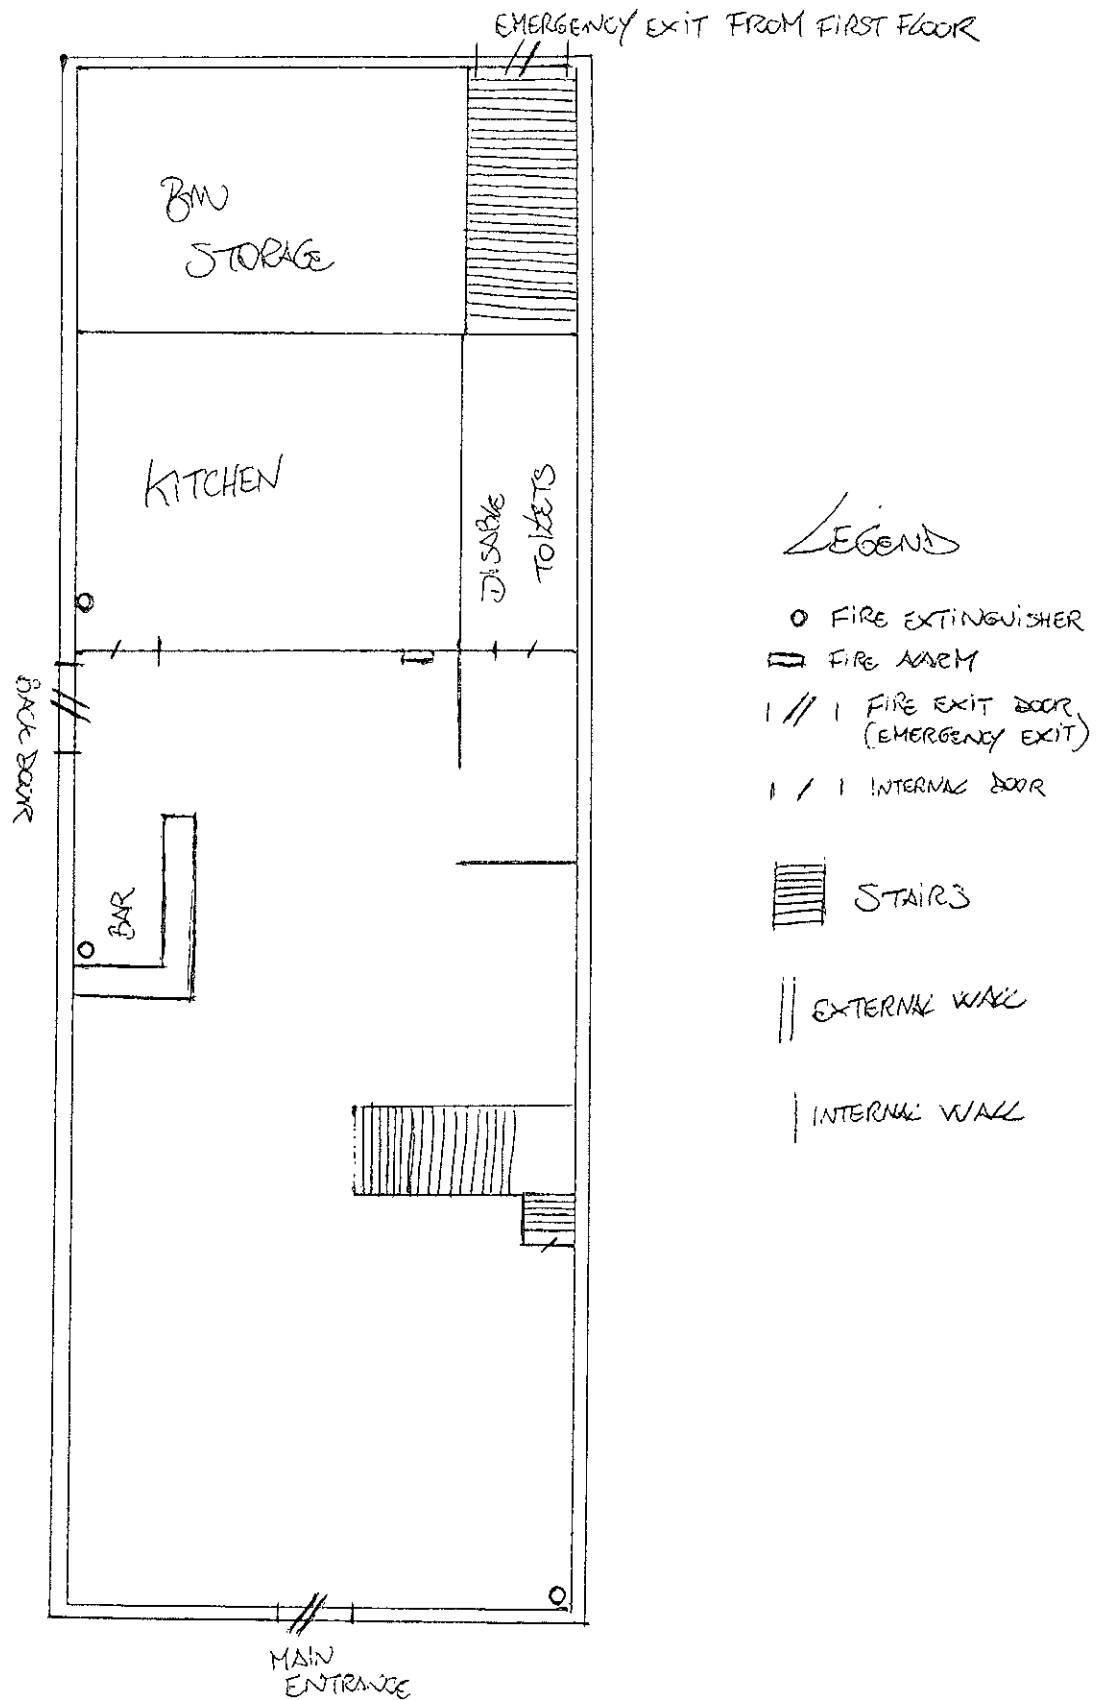

Scale 1:100

12 SICILIANO RESTAURANT (XIPHONIA LTD)
12 BURY ROAD, RAULTENSTALL, BB4 6AA

FIRST FLOOR

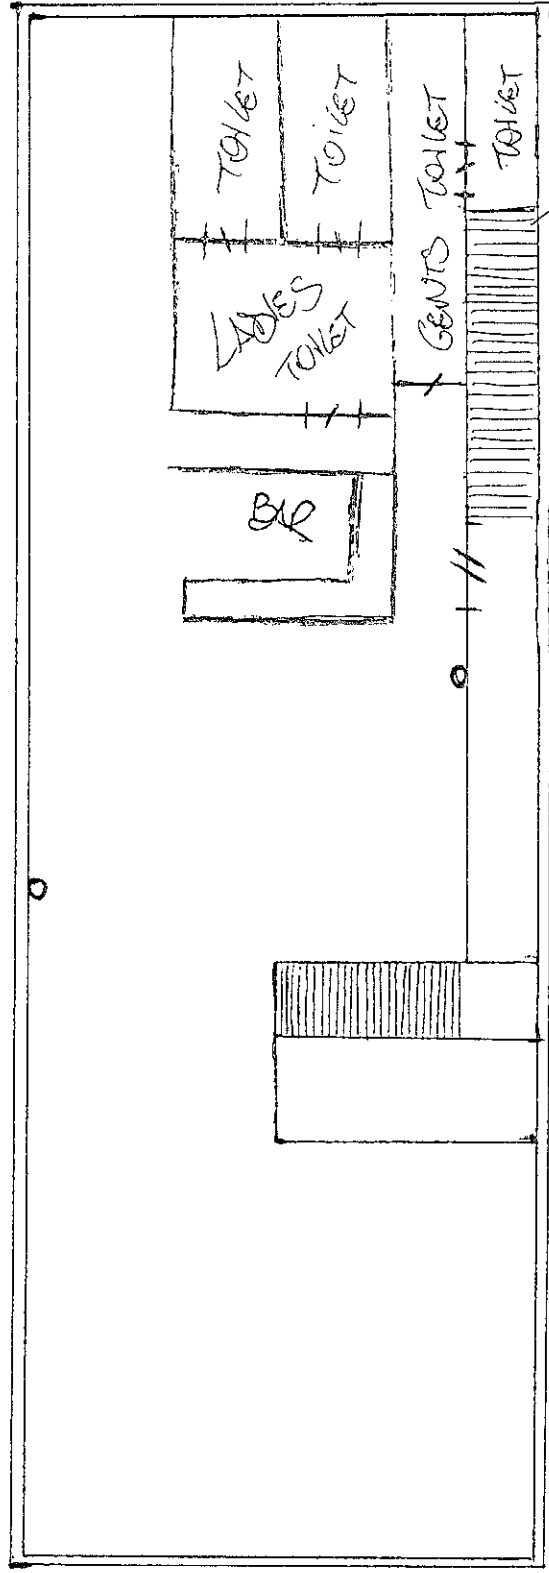

EMERGENCY EXIT
STAIRS GOING DOWN
OUTSIDE