


PLANNING DRAWINGS
 All dimensions are to be checked by client. Any discrepancies are to be reported to the Architect. This drawing to be Read in Conjunction with all associated Architects or Consultants Details & Specifications. This drawing is for illustrative purposes only and does not form part of any contract.

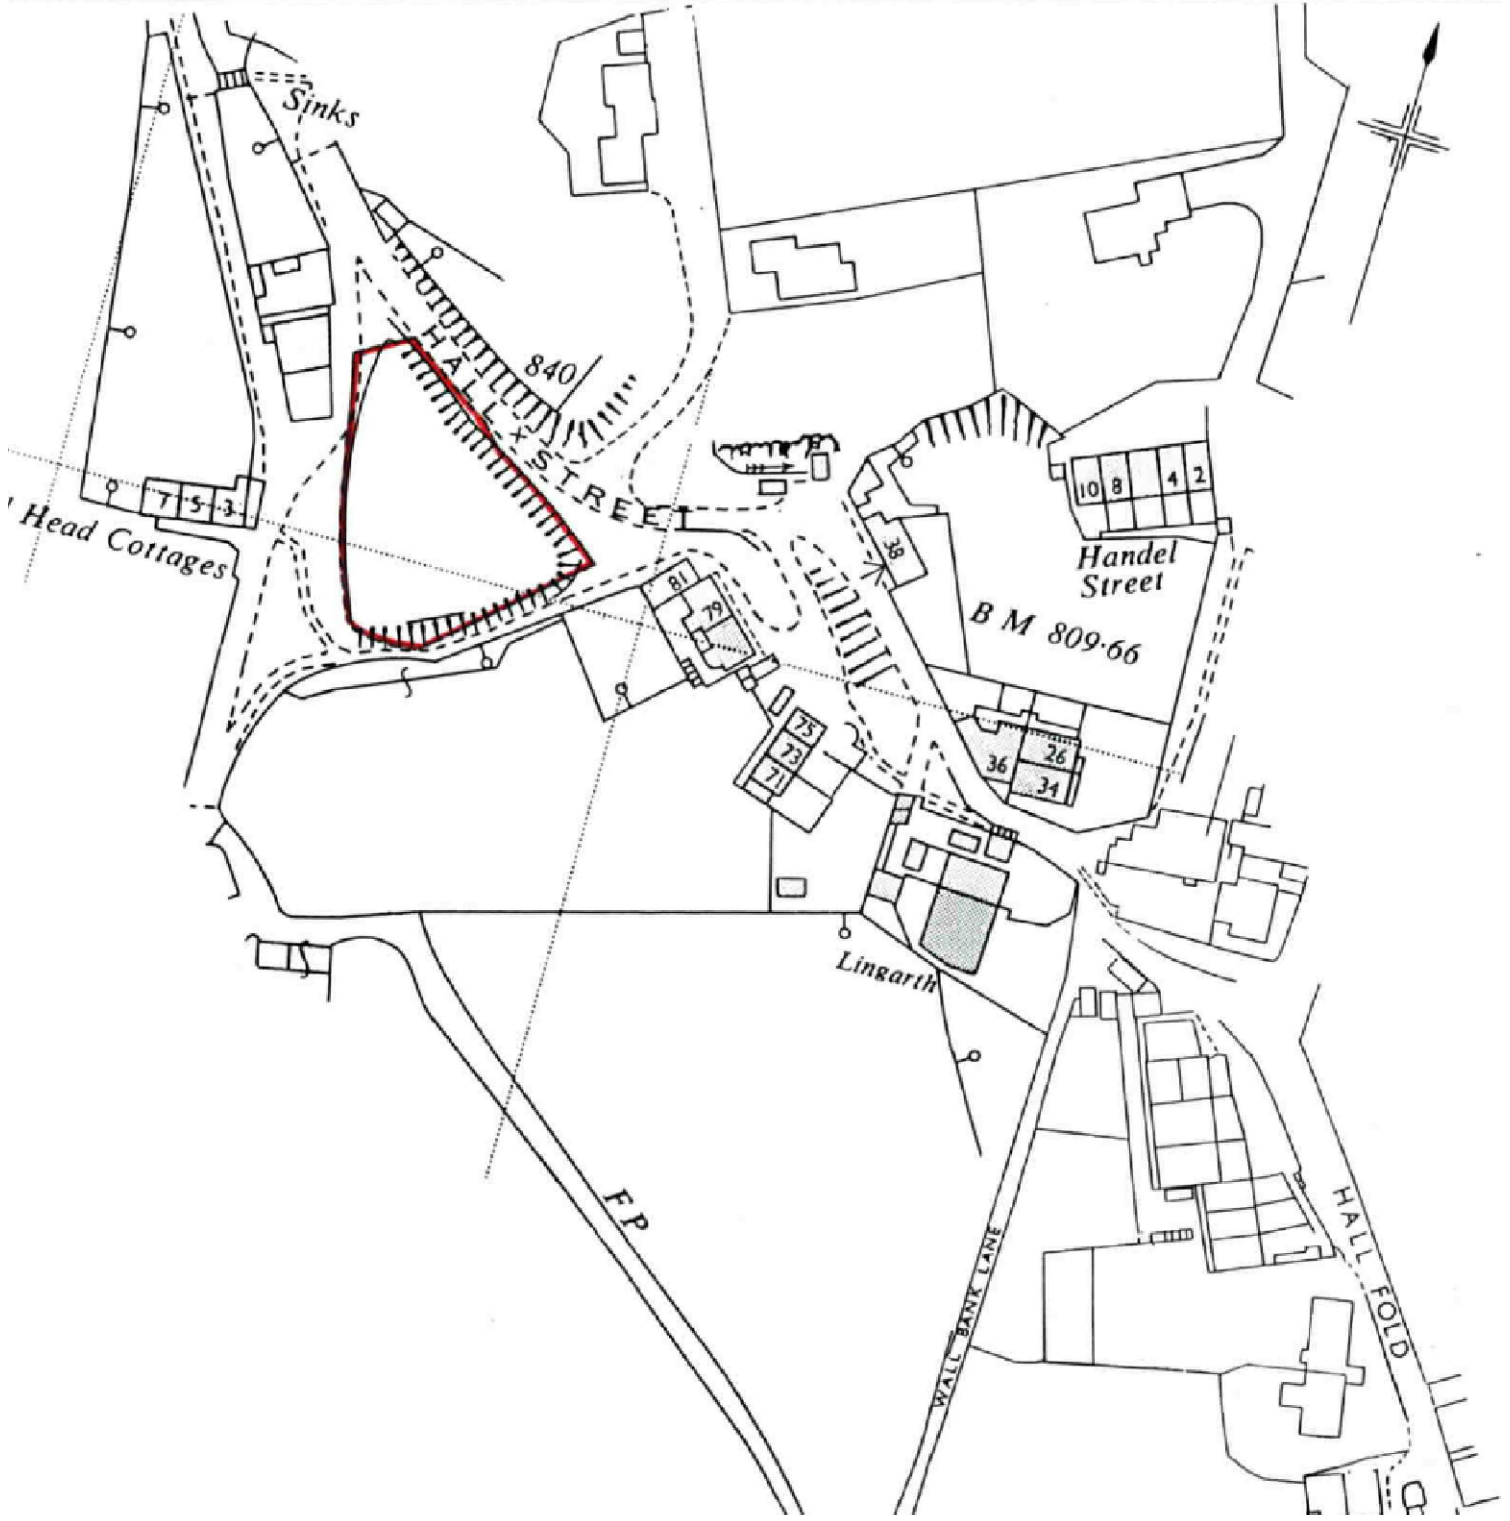

Date	Revision	By	No.
------	----------	----	-----

trinity architecture
 Trinity Architecture and Design Ltd
 2b Beech Road, Hale, Altrincham,
 Cheshire, WA15 9HX
 Tel No. 0161 928 0051
 Email: architects@trinityarchitecture.co.uk

Proposed development at. **Land at Hall Street, Whitworth Rochdale**
 Client. **Mr & Mrs N Gordon**
 Drawing title. **Location Plan**

Status. Planning	Date. Oct 2018	
Scale. 1:1250 @ A4	Drawn. PA	Checked. TA&D
Job No. T18-80	Drawing No. 02	Revision. .

© This drawing and the building works depicted therein are the copyright of Trinity Architecture and Design Ltd and may not be used, copied or amended except by written permission.