


Z:\projects\3806 Market Street, Edenfield\TWCAD\Croft Drawings\3806-F04 Rev H.dwg

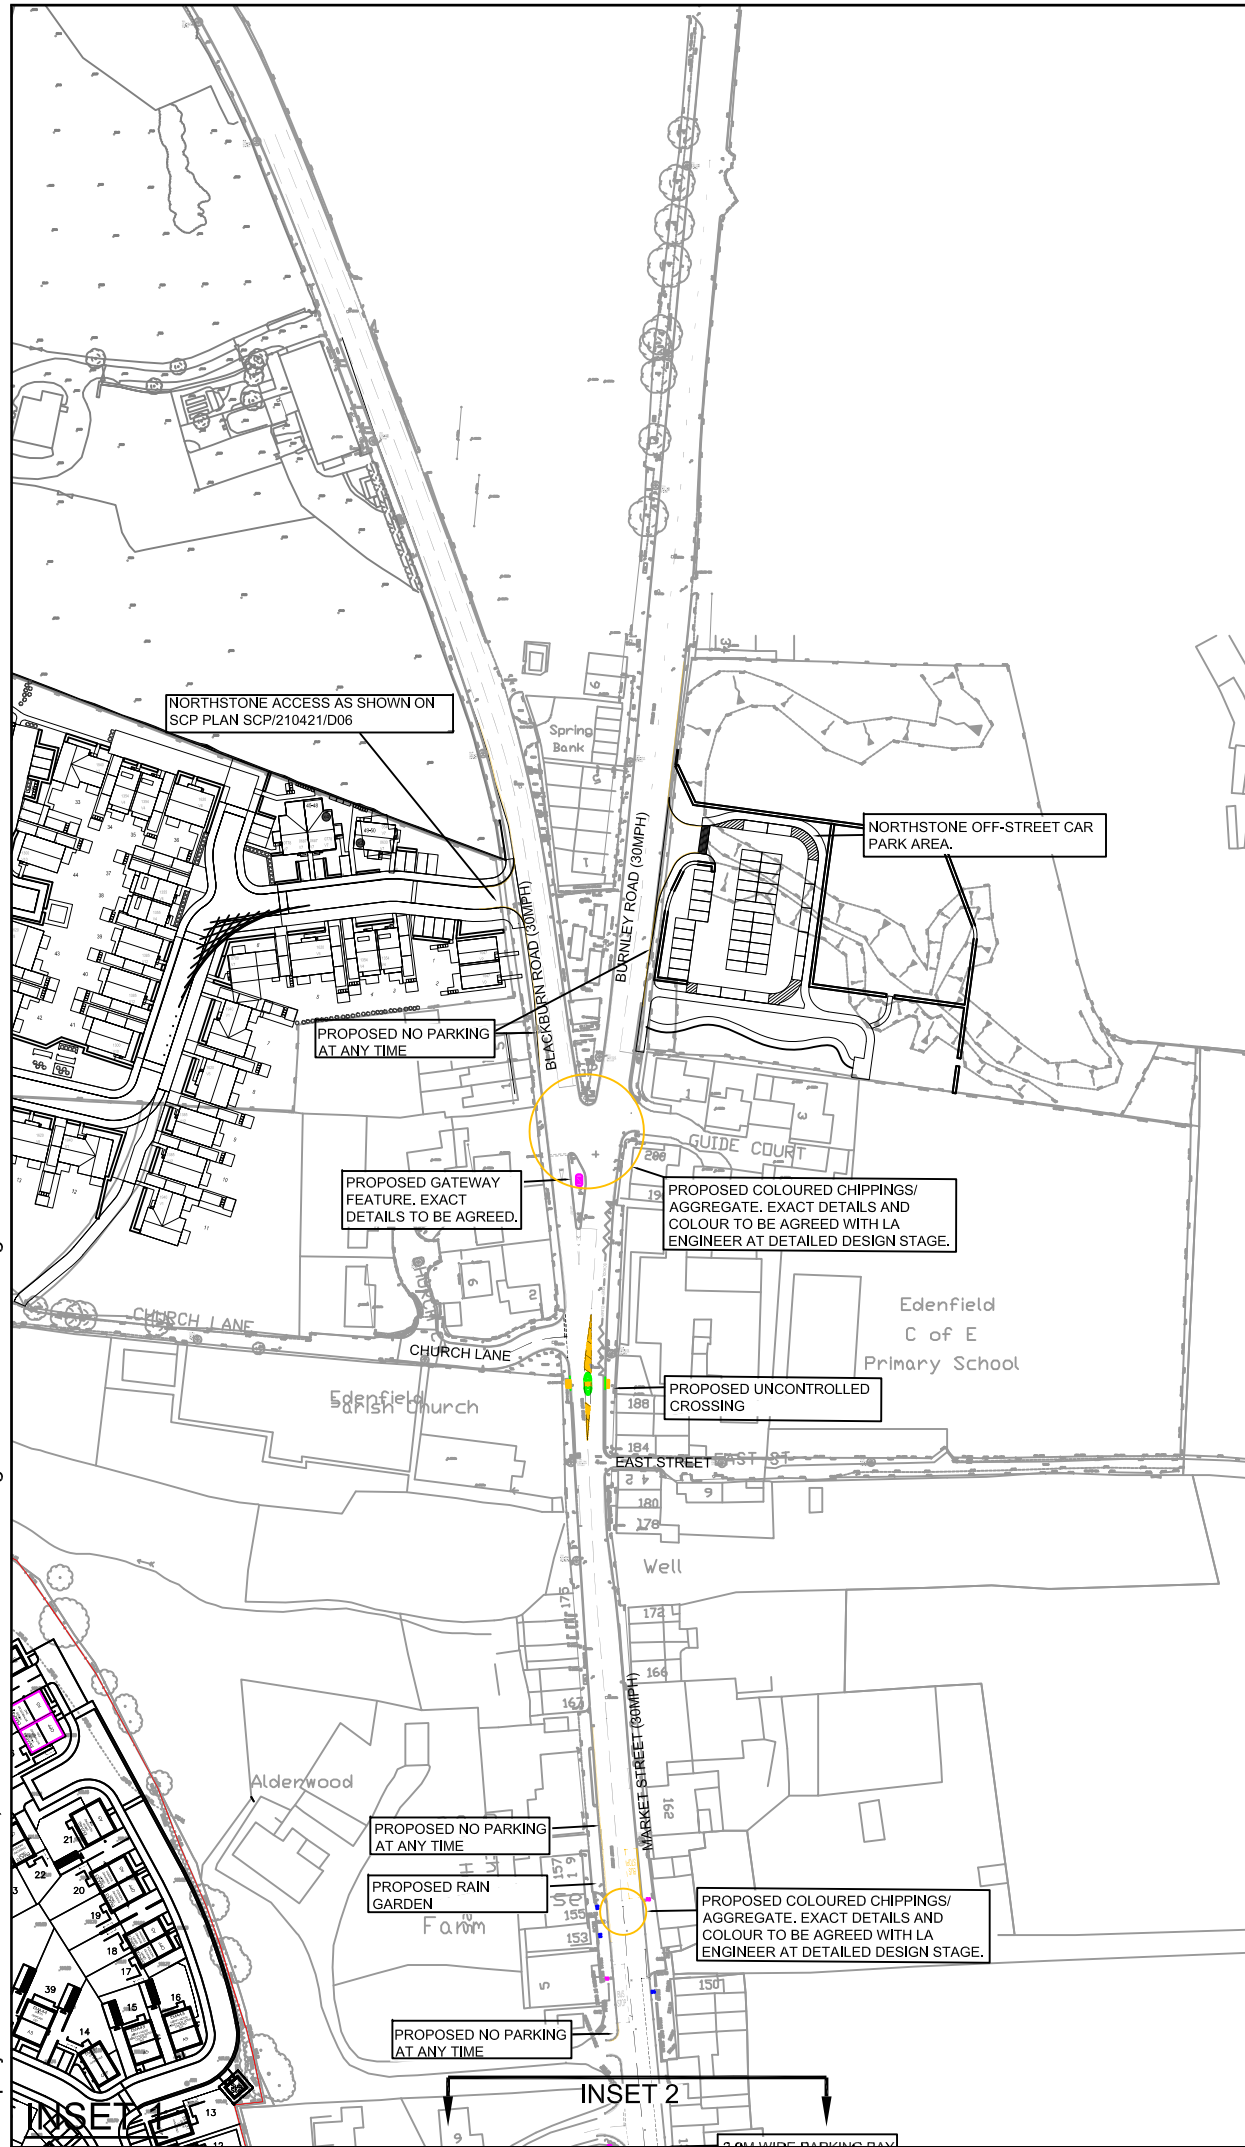

**NOTES**

THIS IS NOT A CONSTRUCTION DRAWING AND IS FOR INDICATIVE PURPOSES ONLY. THE DRAWING WILL BE SUBJECT TO CHANGE FOLLOWING LOCAL AUTHORITY REVIEW AND CONFIRMATION OF PUBLIC HIGHWAY AND THIRD PARTY LAND BOUNDARIES.

- EXISTING ROAD MARKINGS
- PROPOSED ROAD MARKINGS
- DENOTES NEW KERBS

REV	DETAILS	DRAWN	CHECKED	DATE
G				
D				
E				
C				
A				

CLIENT: TAYLOR WIMPEY

PROJECT: MARKET STREET, EDENFIELD

DRAWING TITLE: PROPOSED HIGHWAY IMPROVEMENT PLAN

SCALE: 1:1250 @ A2

DRAWN	HL	CHECKED	JC	DATE	APR 23
-------	----	---------	----	------	--------

Eddisons  
340 Deansgate  
Manchester  
M3 4LY

Web: [www.eddisons.com/services/transport-planning](http://www.eddisons.com/services/transport-planning)

DRAWING NUMBER:	3806-F04	REVISION:	H
-----------------	----------	-----------	---

