


**NOTES:**

ALL DRAINAGE & SLOPE STABILITY WORKS ON THE WIDER SITE ARE TO BE AS PREVIOUSLY APPROVED

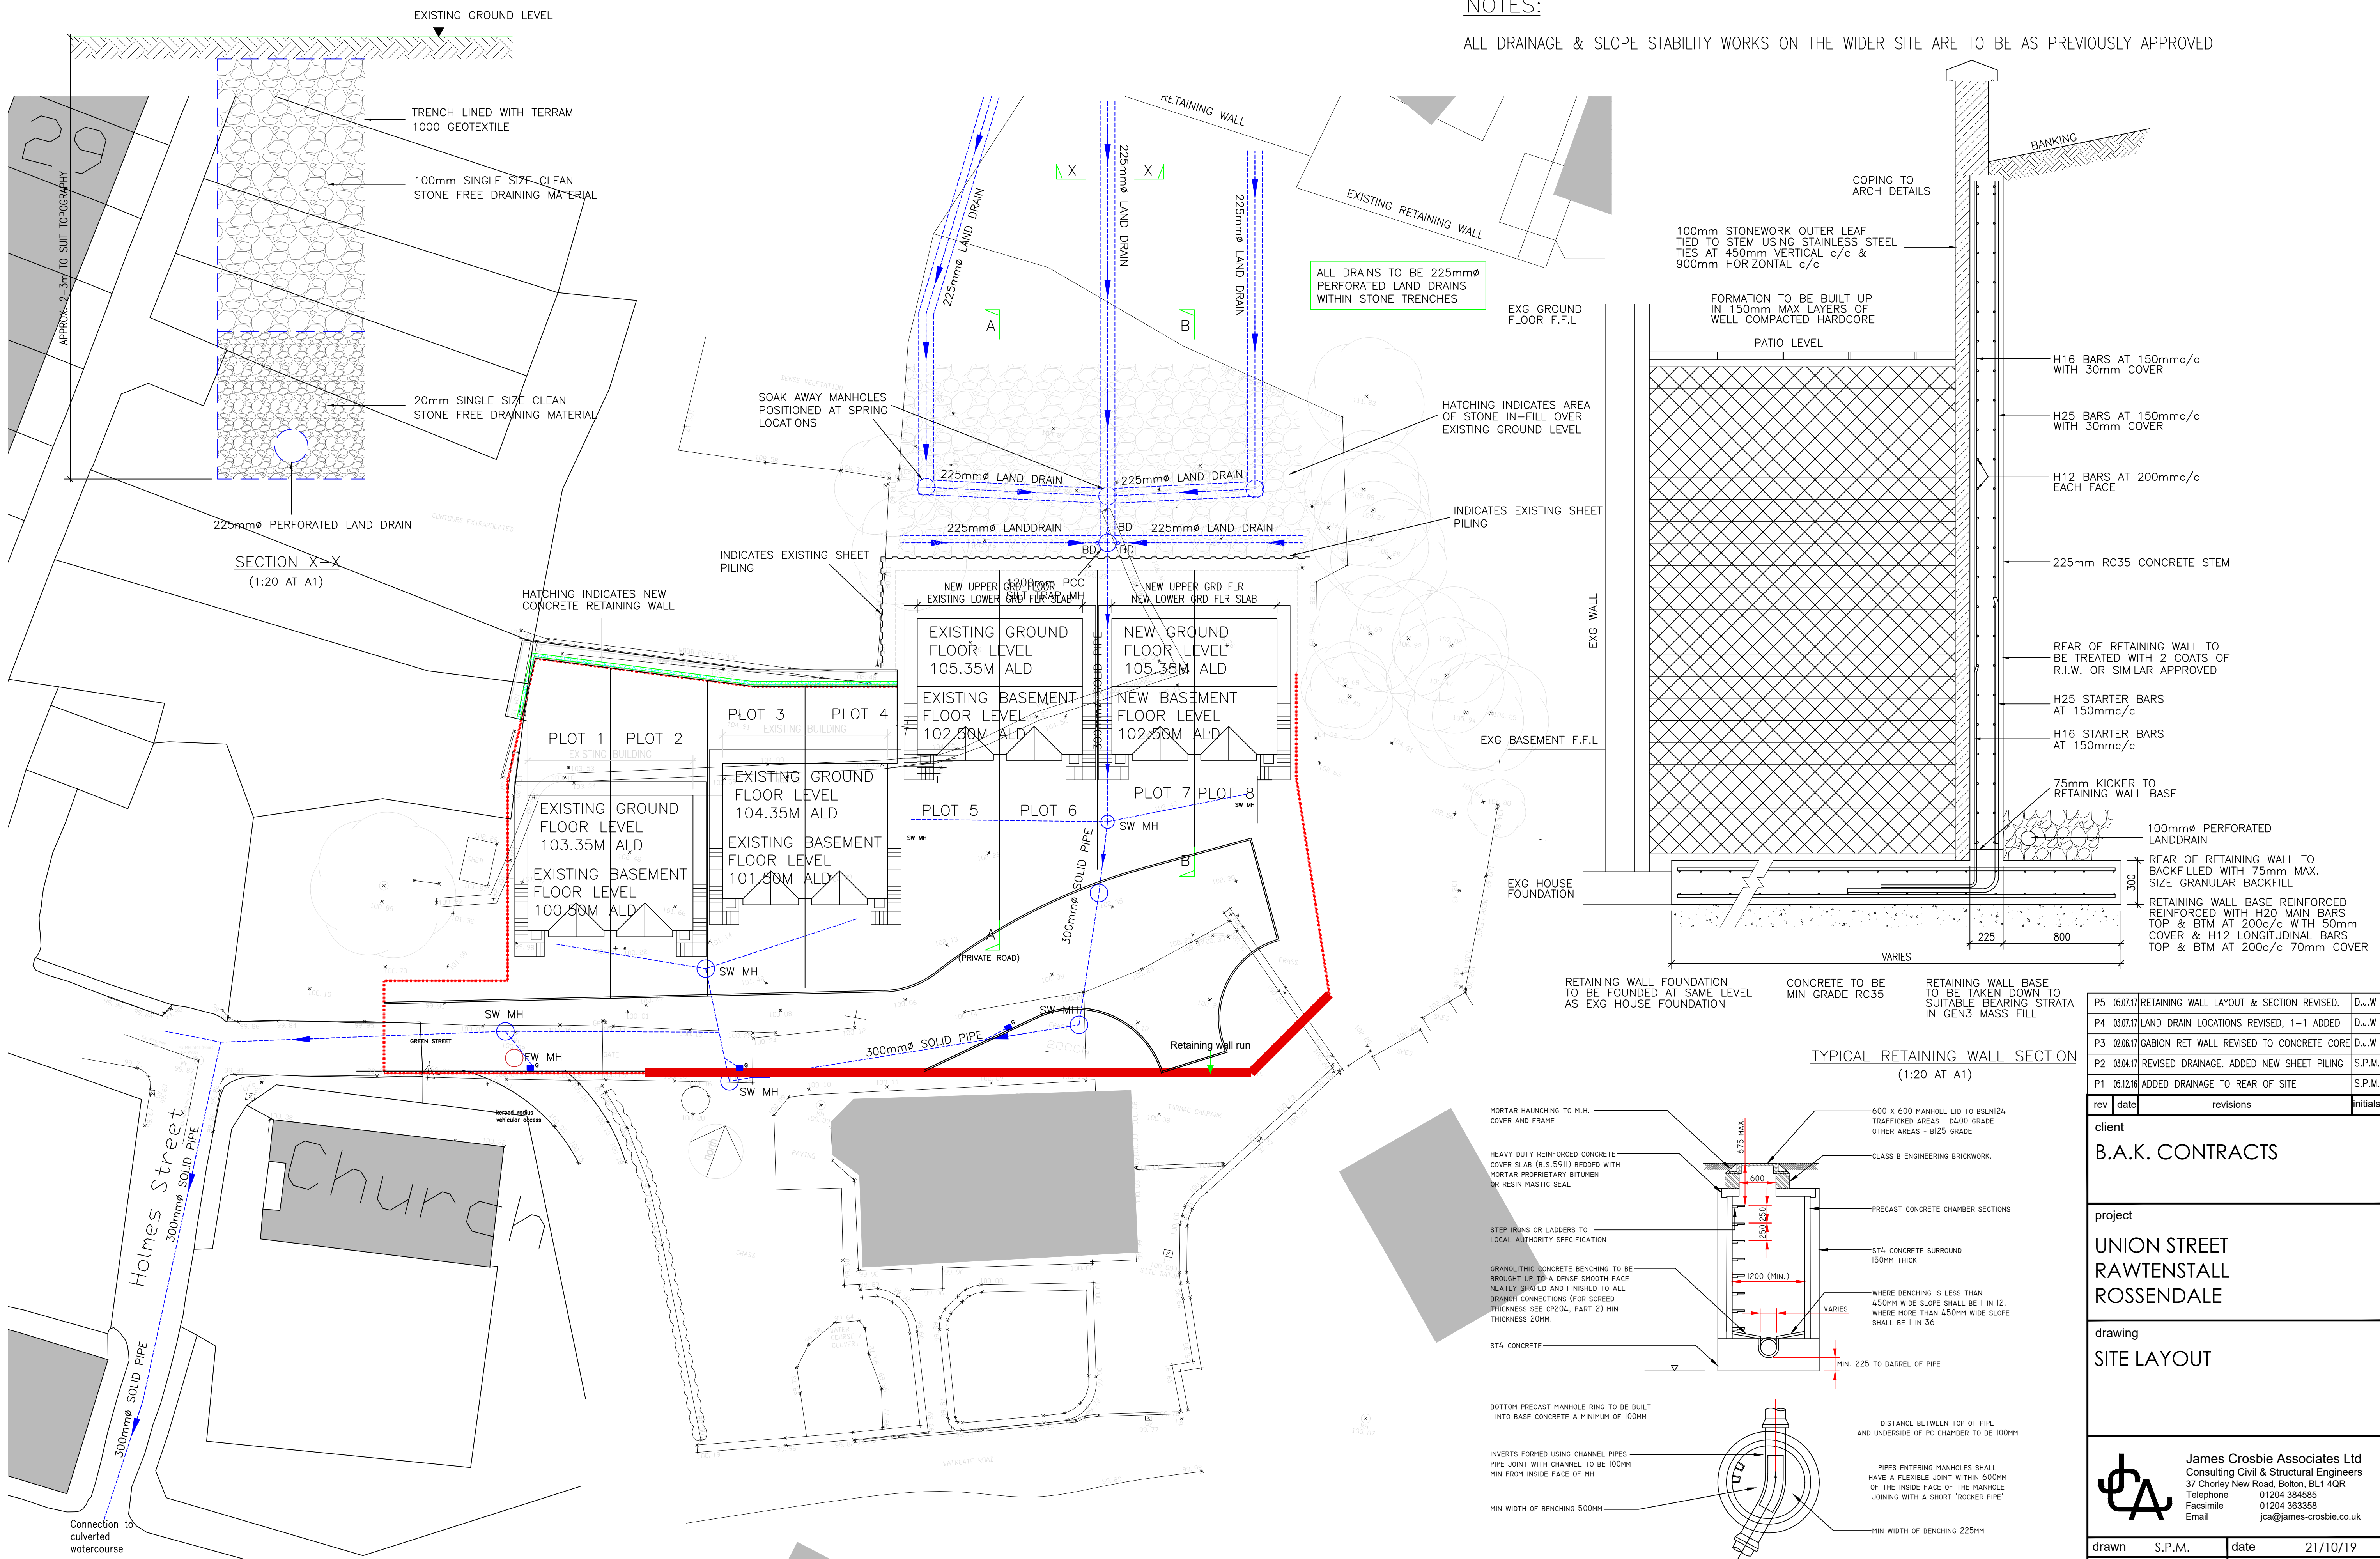

rev	date	revisions	initials
P5	05.07.17	RETAINING WALL LAYOUT & SECTION REVISED.	D.J.W
P4	03.07.17	LAND DRAIN LOCATIONS REVISED, 1-1 ADDED	D.J.W
P3	02.06.17	GABION RET WALL REVISED TO CONCRETE CORE	D.J.W
P2	03.04.17	REVISED DRAINAGE. ADDED NEW SHEET PILING	S.P.M.
P1	05.12.16	ADDED DRAINAGE TO REAR OF SITE	S.P.M.

client  
**B.A.K. CONTRACTS**

project  
**UNION STREET  
RAWTENSTALL  
ROSSENDALE**

drawing  
**SITE LAYOUT**

James Crosbie Associates Ltd  
Consulting Civil & Structural Engineers  
37 Chorley New Road, Bolton, BL1 4QR  
Telephone 01204 384585  
Facsimile 01204 363358  
Email jca@james-crosbie.co.uk

drawn	S.P.M.	date	21/10/19
scale	1:200	checked	
contract no.	B14110	drawing no.	03 P11