


HM Land Registry  
Official copy of  
title plan

Title number **LAN12881**  
Ordnance Survey map reference **SD7919SE**  
Scale **1:1250 enlarged from 1:2500**  
Administrative area **Lancashire :**  
**Rosendale**



© Crown copyright and database rights 2019 Ordnance Survey 100026316. You are not permitted to copy, sub-license, distribute or sell any of this data to third parties in any form.

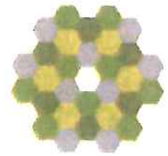

LOCATION PLAN CD.151119.13.


NOTES

This drawing is the property of Chesham Design and the copyright is reserved by them. This drawing is not to be copied or disclosed by or to any unauthorised persons without the prior written consent of Chesham Design.

Do not scale from this drawing. All dimensions are to be checked on site prior to construction, manufacture of any components and ordering of materials and equipment. Any discrepancies are to be reported to the architect for clarification.

All materials and workmanship to be in accordance with the current Building Regulations, British Standards and Codes of Practice.

This drawing is to be read in conjunction with all relevant Architectural, Structural Engineers, Mechanical Engineers, Electrical Engineers and Specialists drawings and specifications.

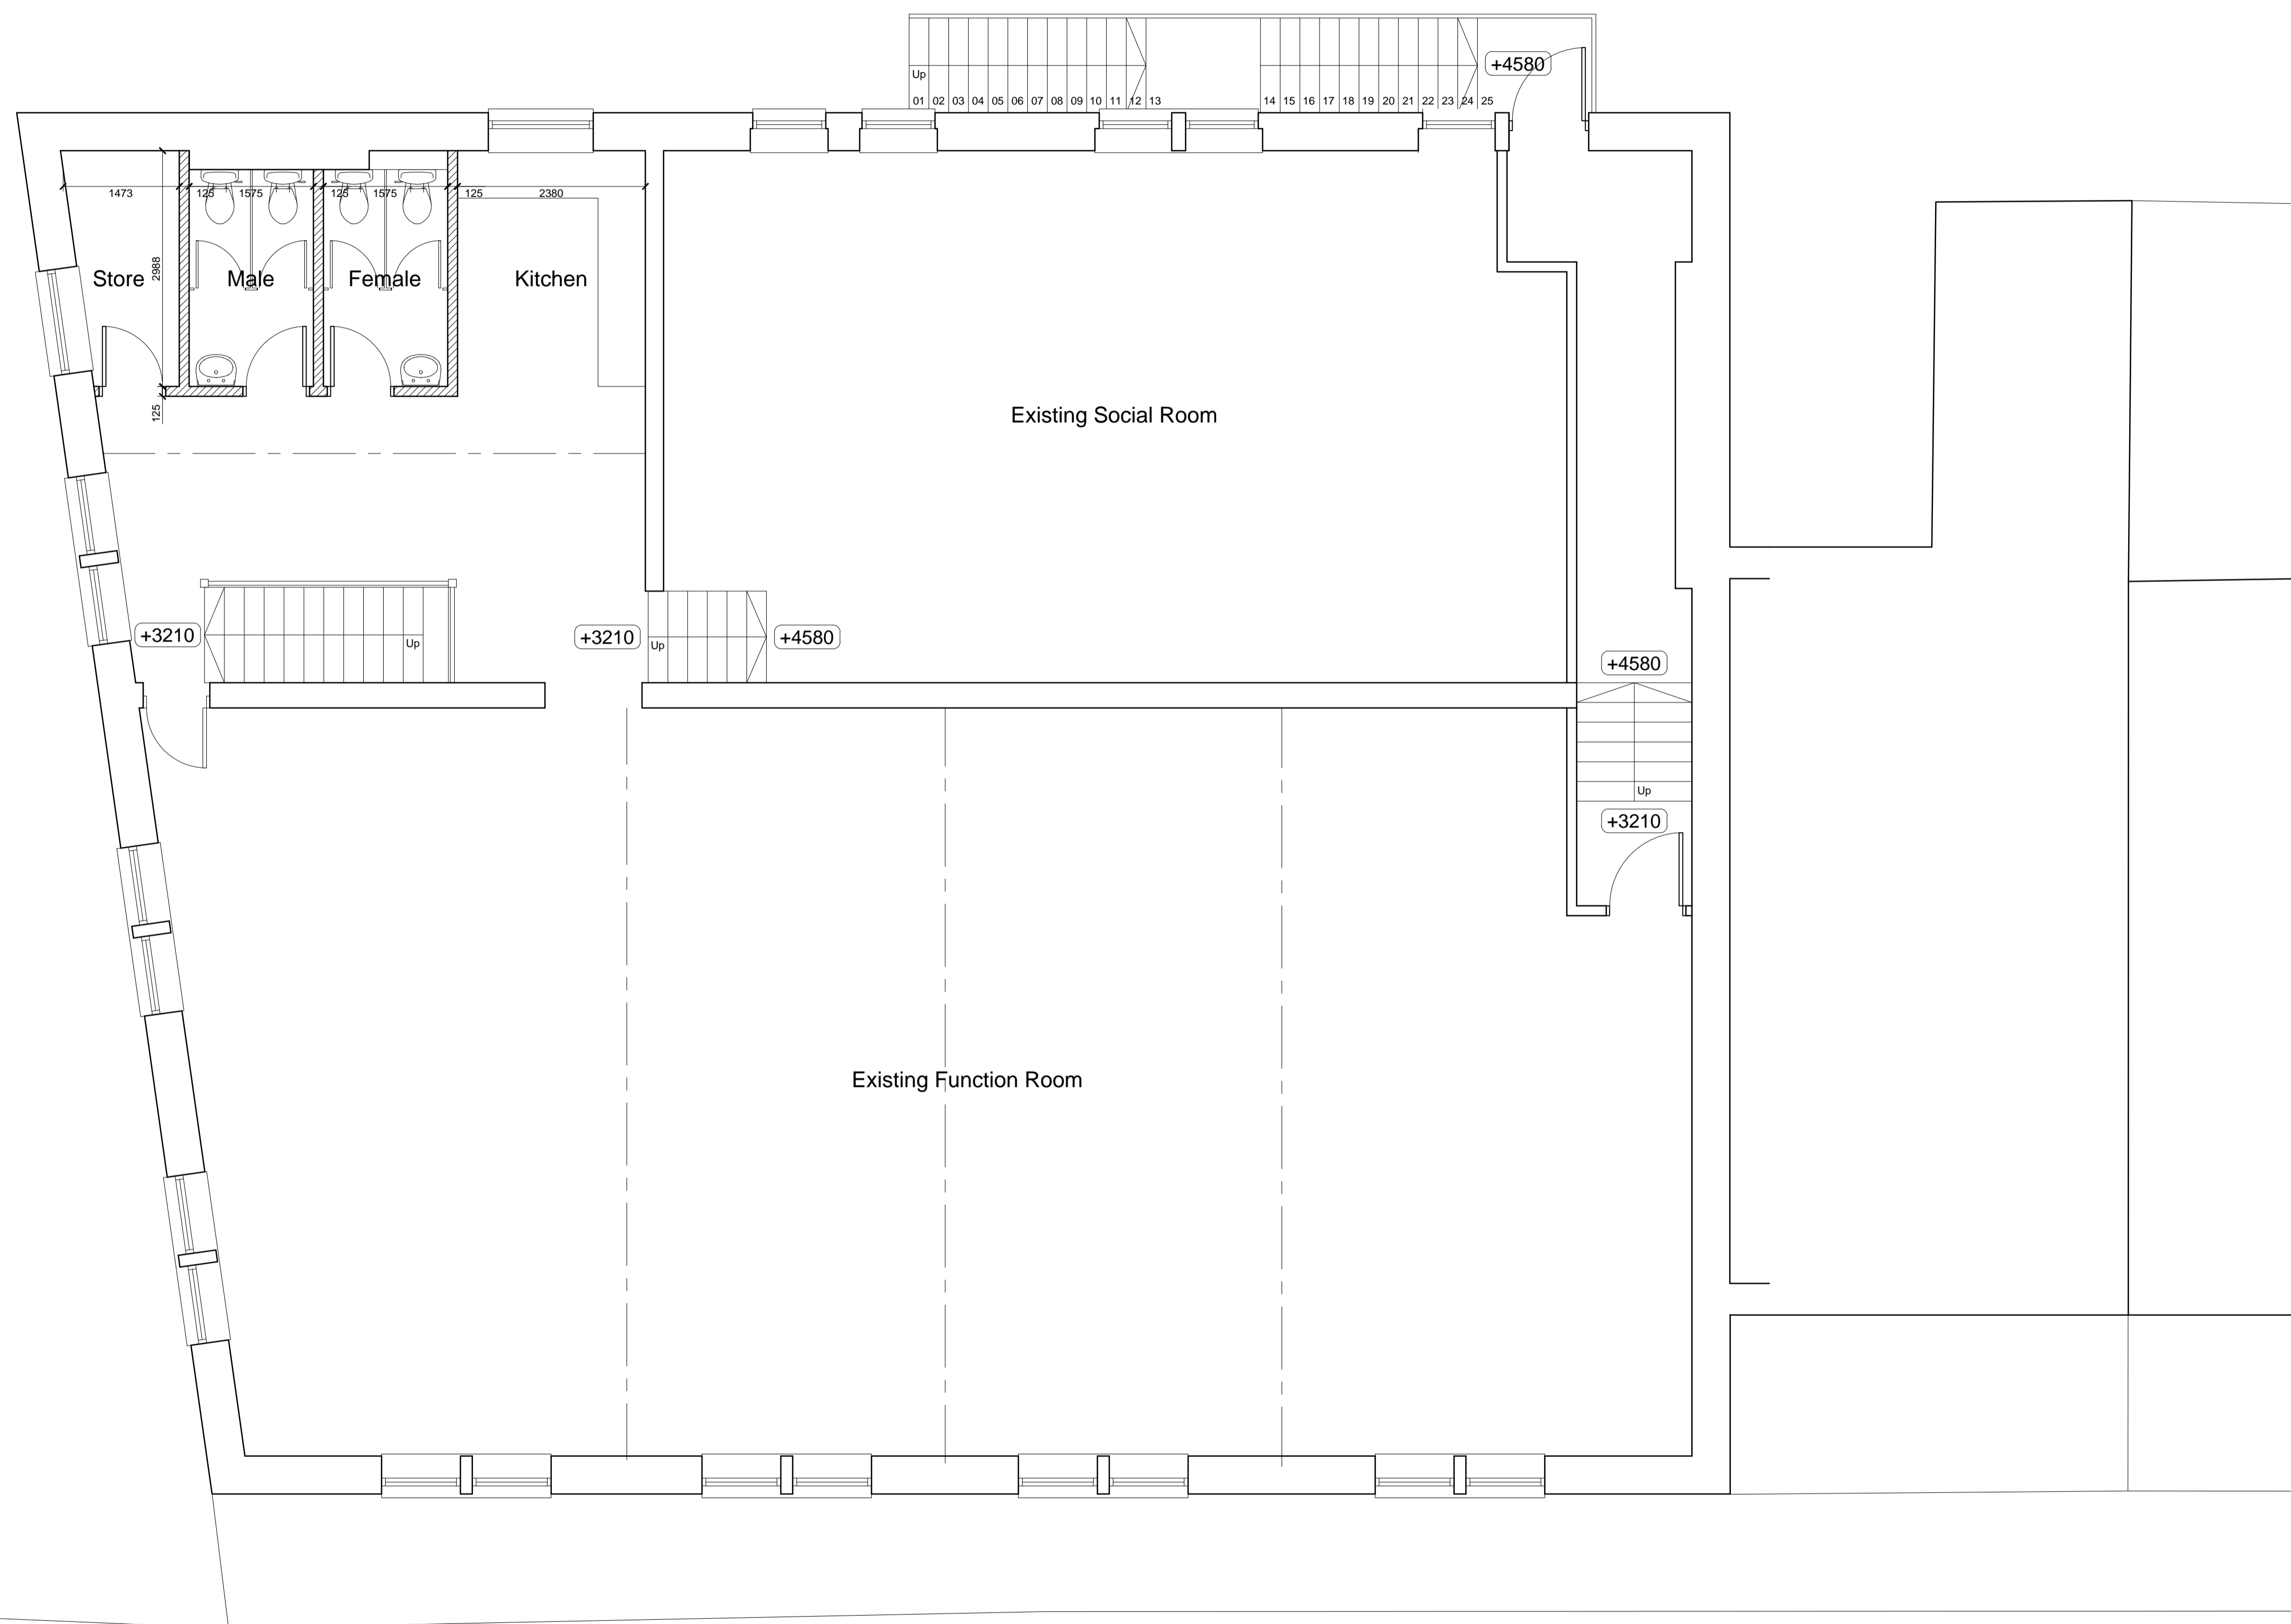

Proposed First Floor Plan

REV	DESCRIPTION	CHECK	DATE
-----	-------------	-------	------

CLIENT  
-

PROJECT  
-

TITLE  
**Proposed First Floor Plan**

DRAWING NO.	REVISION
18001-16	-

SCALE	DATE
1:50 at A1	June 2018

DRAWN BY	STATUS
-	Preliminary

NOTES

This drawing is the property of Chesham Design and the copyright is reserved by them. This drawing is not to be copied or disclosed by or to any unauthorised persons without the prior written consent of Chesham Design.

Do not scale from this drawing. All dimensions are to be checked on site prior to construction, manufacture of any components and ordering of materials and equipment. Any discrepancies are to be reported to the architect for clarification.

All materials and workmanship to be in accordance with the current Building Regulations, British Standards and Codes of Practice.

This drawing is to be read in conjunction with all relevant Architectural, Structural Engineers, Mechanical Engineers, Electrical Engineers and Specialists drawings and specifications.



Proposed Rear Elevation

REV	DESCRIPTION	CHECK	DATE
-----	-------------	-------	------

CLIENT  
-

PROJECT  
-

TITLE  
**Proposed Rear Elevation**

DRAWING NO.	REVISION
18001-25	-

SCALE	DATE
1:50 at A1	June 2018

DRAWN BY	STATUS
-	Preliminary