


Britannia Landscape Improvements - Whittle St

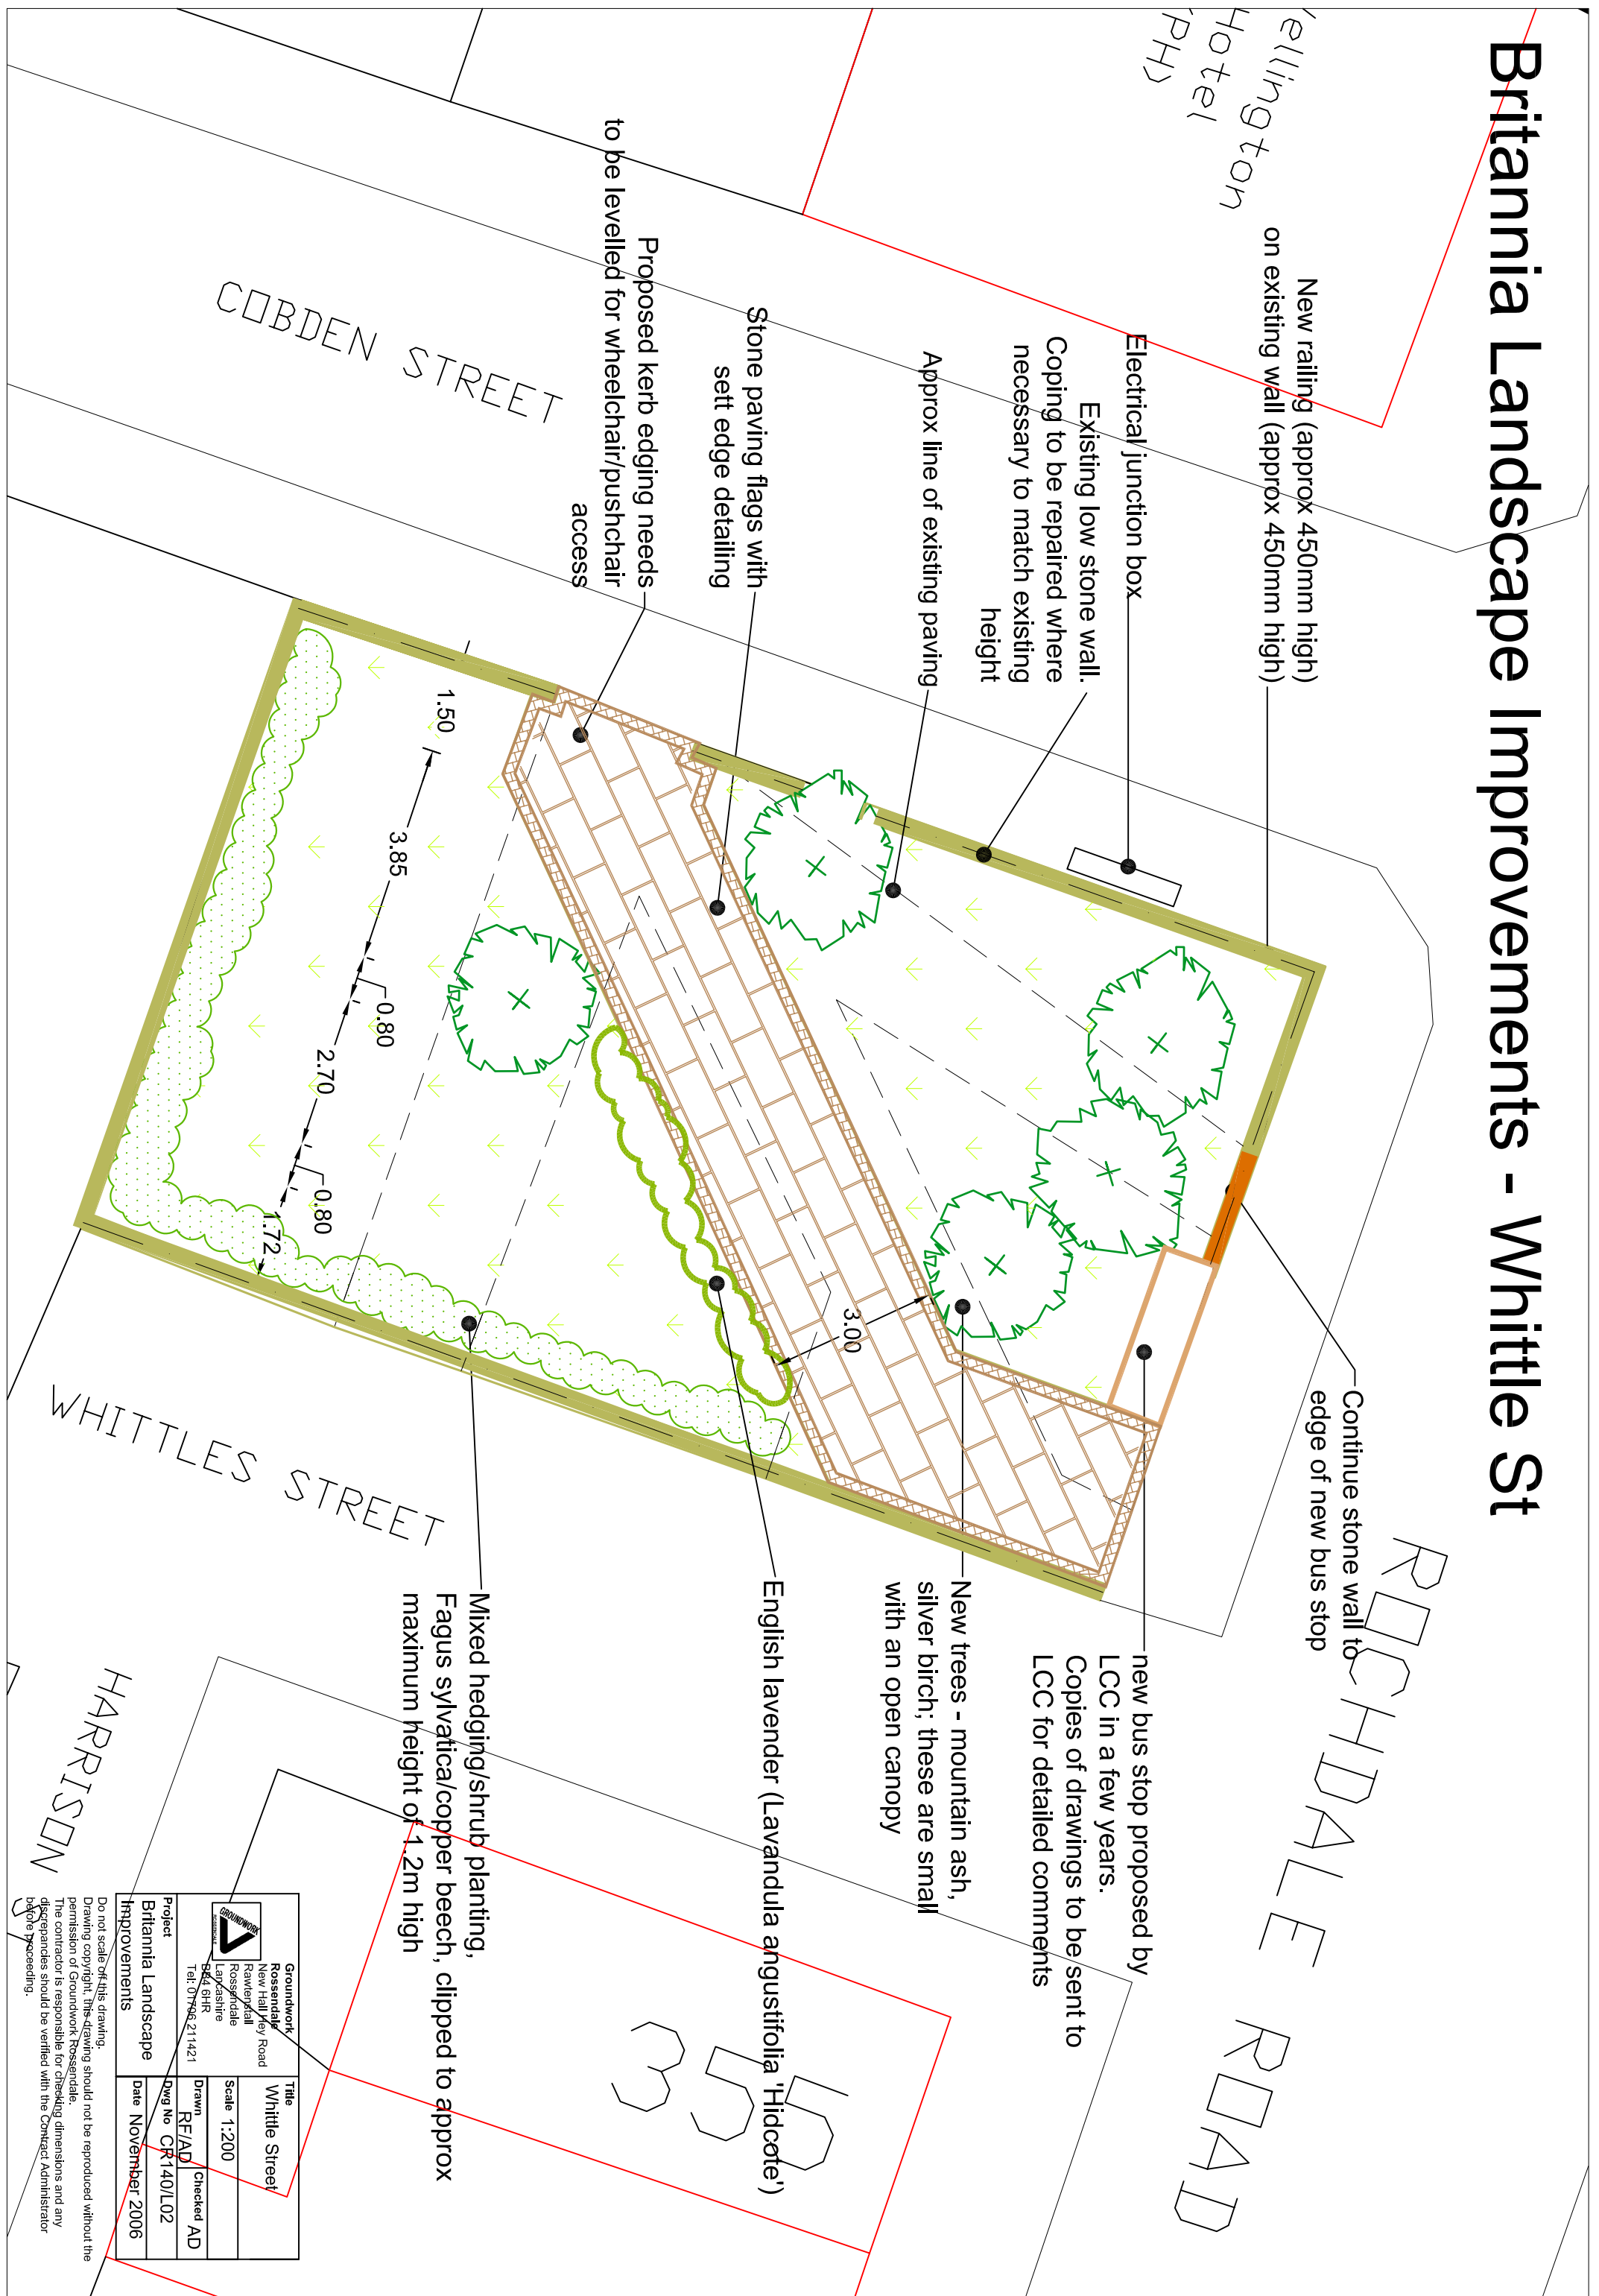

ROCHDALE ROAD

COBDEN STREET

WHITTLES STREET

HARRISON

		Groundwork Rosendale New Hall Rawley Hall Rosendale Lancashire B&L 6HR Tel: 01796 211421	Title Whittle Street
Project Britannia Landscape Improvements	Scale 1:200	Drawn RE/AD	Checked AD
Date November 2006	Dwg No CR140/L02		

Do not scale off this drawing.
 Drawing copyright. This drawing should not be reproduced without the permission of Groundwork, Rosendale.
 The contractor is responsible for checking dimensions and any discrepancies should be verified with the Contract Administrator before proceeding.