


proposed south facing elevation

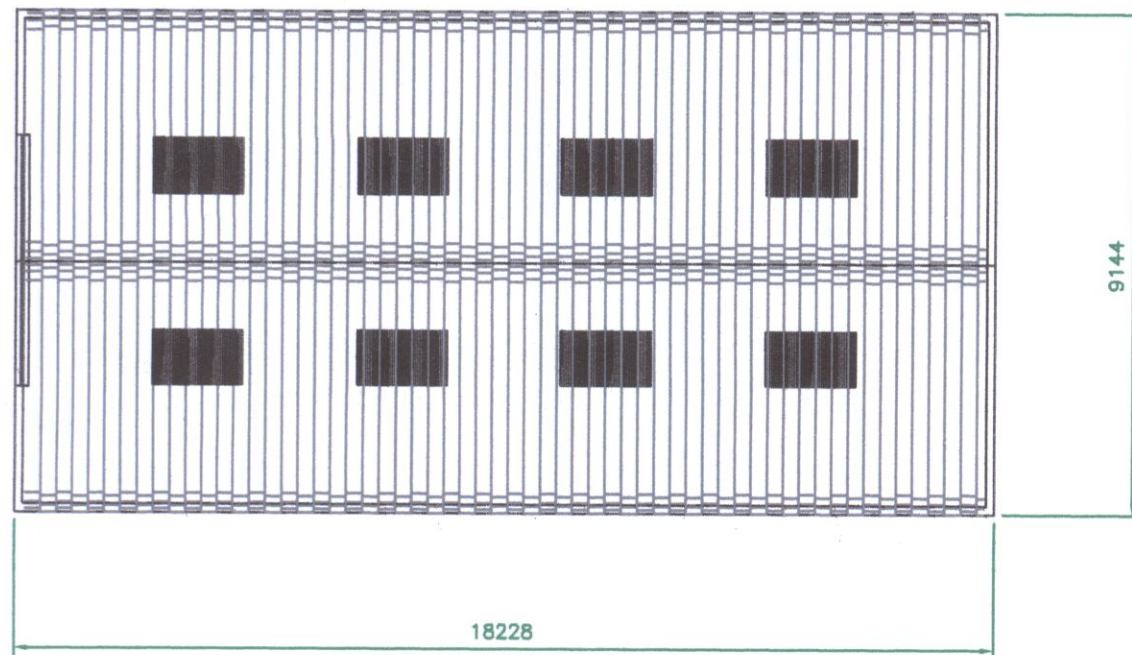

proposed east facing elevation



TAYLOR HOLME IND EST,  
 ATHERTON WAY,  
 STACKSTEADS, BACUP,  
 OL13 0LE,  
 LANCS., ENGLAND.  
 TEL: 01706 875139  
 FAX: 01706 875277

ISSUE	MODIFICATION No	DATE	INIT



UNLESS OTHERWISE STATED ALL DIMENSIONS IN MILLIMETRES		
GEN TOLERANCE	N12 50,0um	SURFACE FINISH TO BE 3.2
X. = ± 1.0	N11 25,0um	
X.X = ± 0.5	N9 6,3um	
X.XX = ± 0.25	N8 3,2um	
X.XXX = ± 0.1	N7 1,6um	
X.XXXX = ± 0.025	N6 0,8um	
	N5 0,4um	

TITLE.		DRAWING No.	
STORAGE BUILDING No 1 SITUATED WEST SIDE OF SITE		10508-3	
DRAWN TO BS 308	DRAWN BY P. McEwan	28/09/07	SCALE: 1:50
CHK'D BY			COMPONENT WEIGHT


2007012

ISSUE No 1

A2

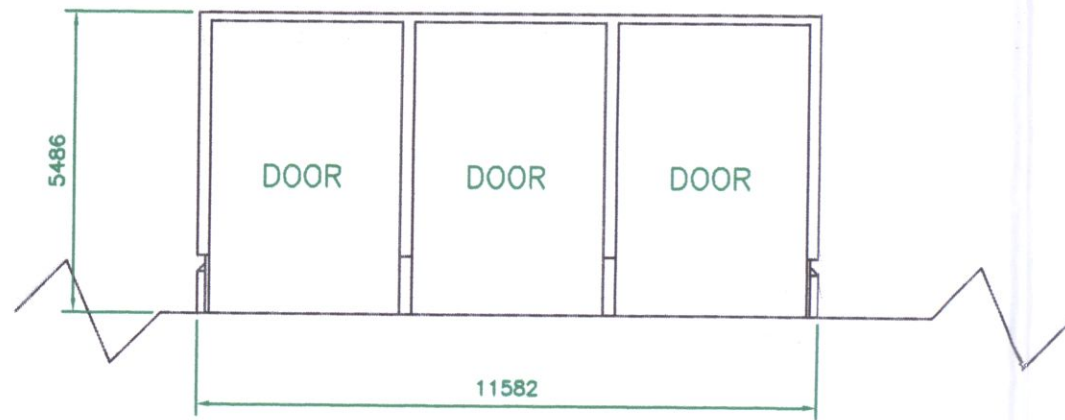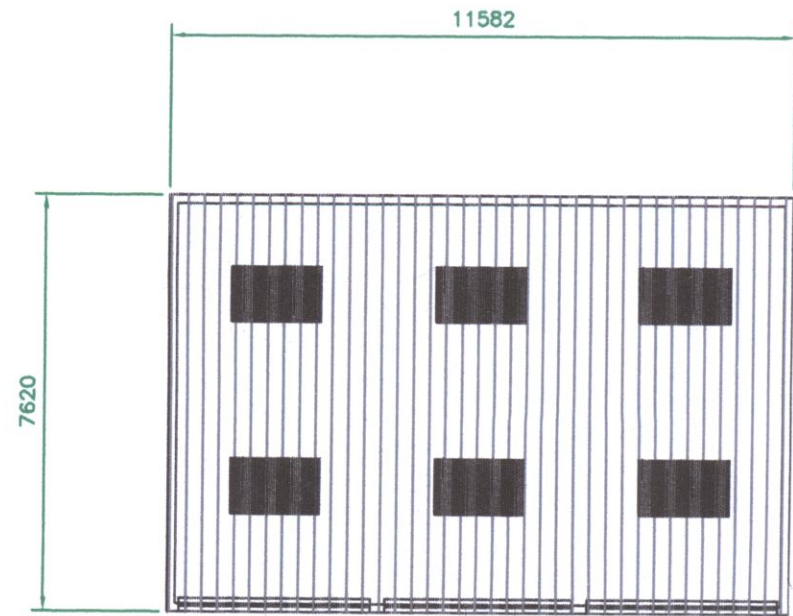

proposed west facing elevation

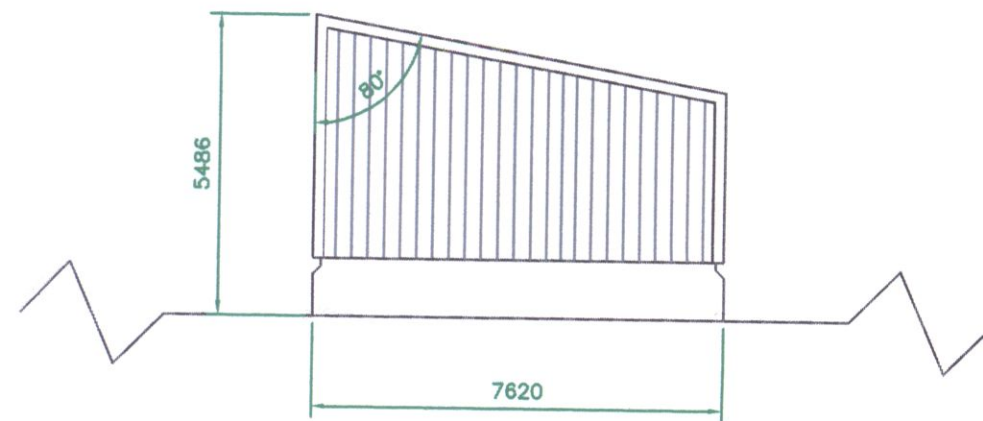

proposed south facing elevation

2007/1312




TAYLOR HOLME IND EST,  
 ATHERTON WAY,  
 STACKSTEADS, BACUP,  
 OL13 OLE,  
 LANCS., ENGLAND.  
 TEL: 01706 875139  
 FAX: 01706 875277

ISSUE	MODIFICATION No	DATE	INIT


UNLESS OTHERWISE STATED ALL DIMENSIONS IN MILLIMETRES	
GEN TOLERANCE	N12 50,0um
X. = ± 1.0	N11 25,0um
X.X = ± 0.5	N10 12,5um
X.XX = ± 0.25	N9 6,3um
X.XXX = ± 0.1	N8 3,2um
X.XXXX = ± 0.025	N7 1,6um
	N6 0,8um
	N5 0,4um

SURFACE FINISH TO BE		TITLE	
3,2	▽	STORAGE BUILDING No 2 SITUATED EAST SIDE OF SITE	
DRAWN TO BS 308	△	DRAWN BY P. McEwan	28/09/07
		CHK'D BY	SCALE 1:50

ISSUE No	DRAWING No.
1	A2
10508-4	
COMPONENT WEIGHT	

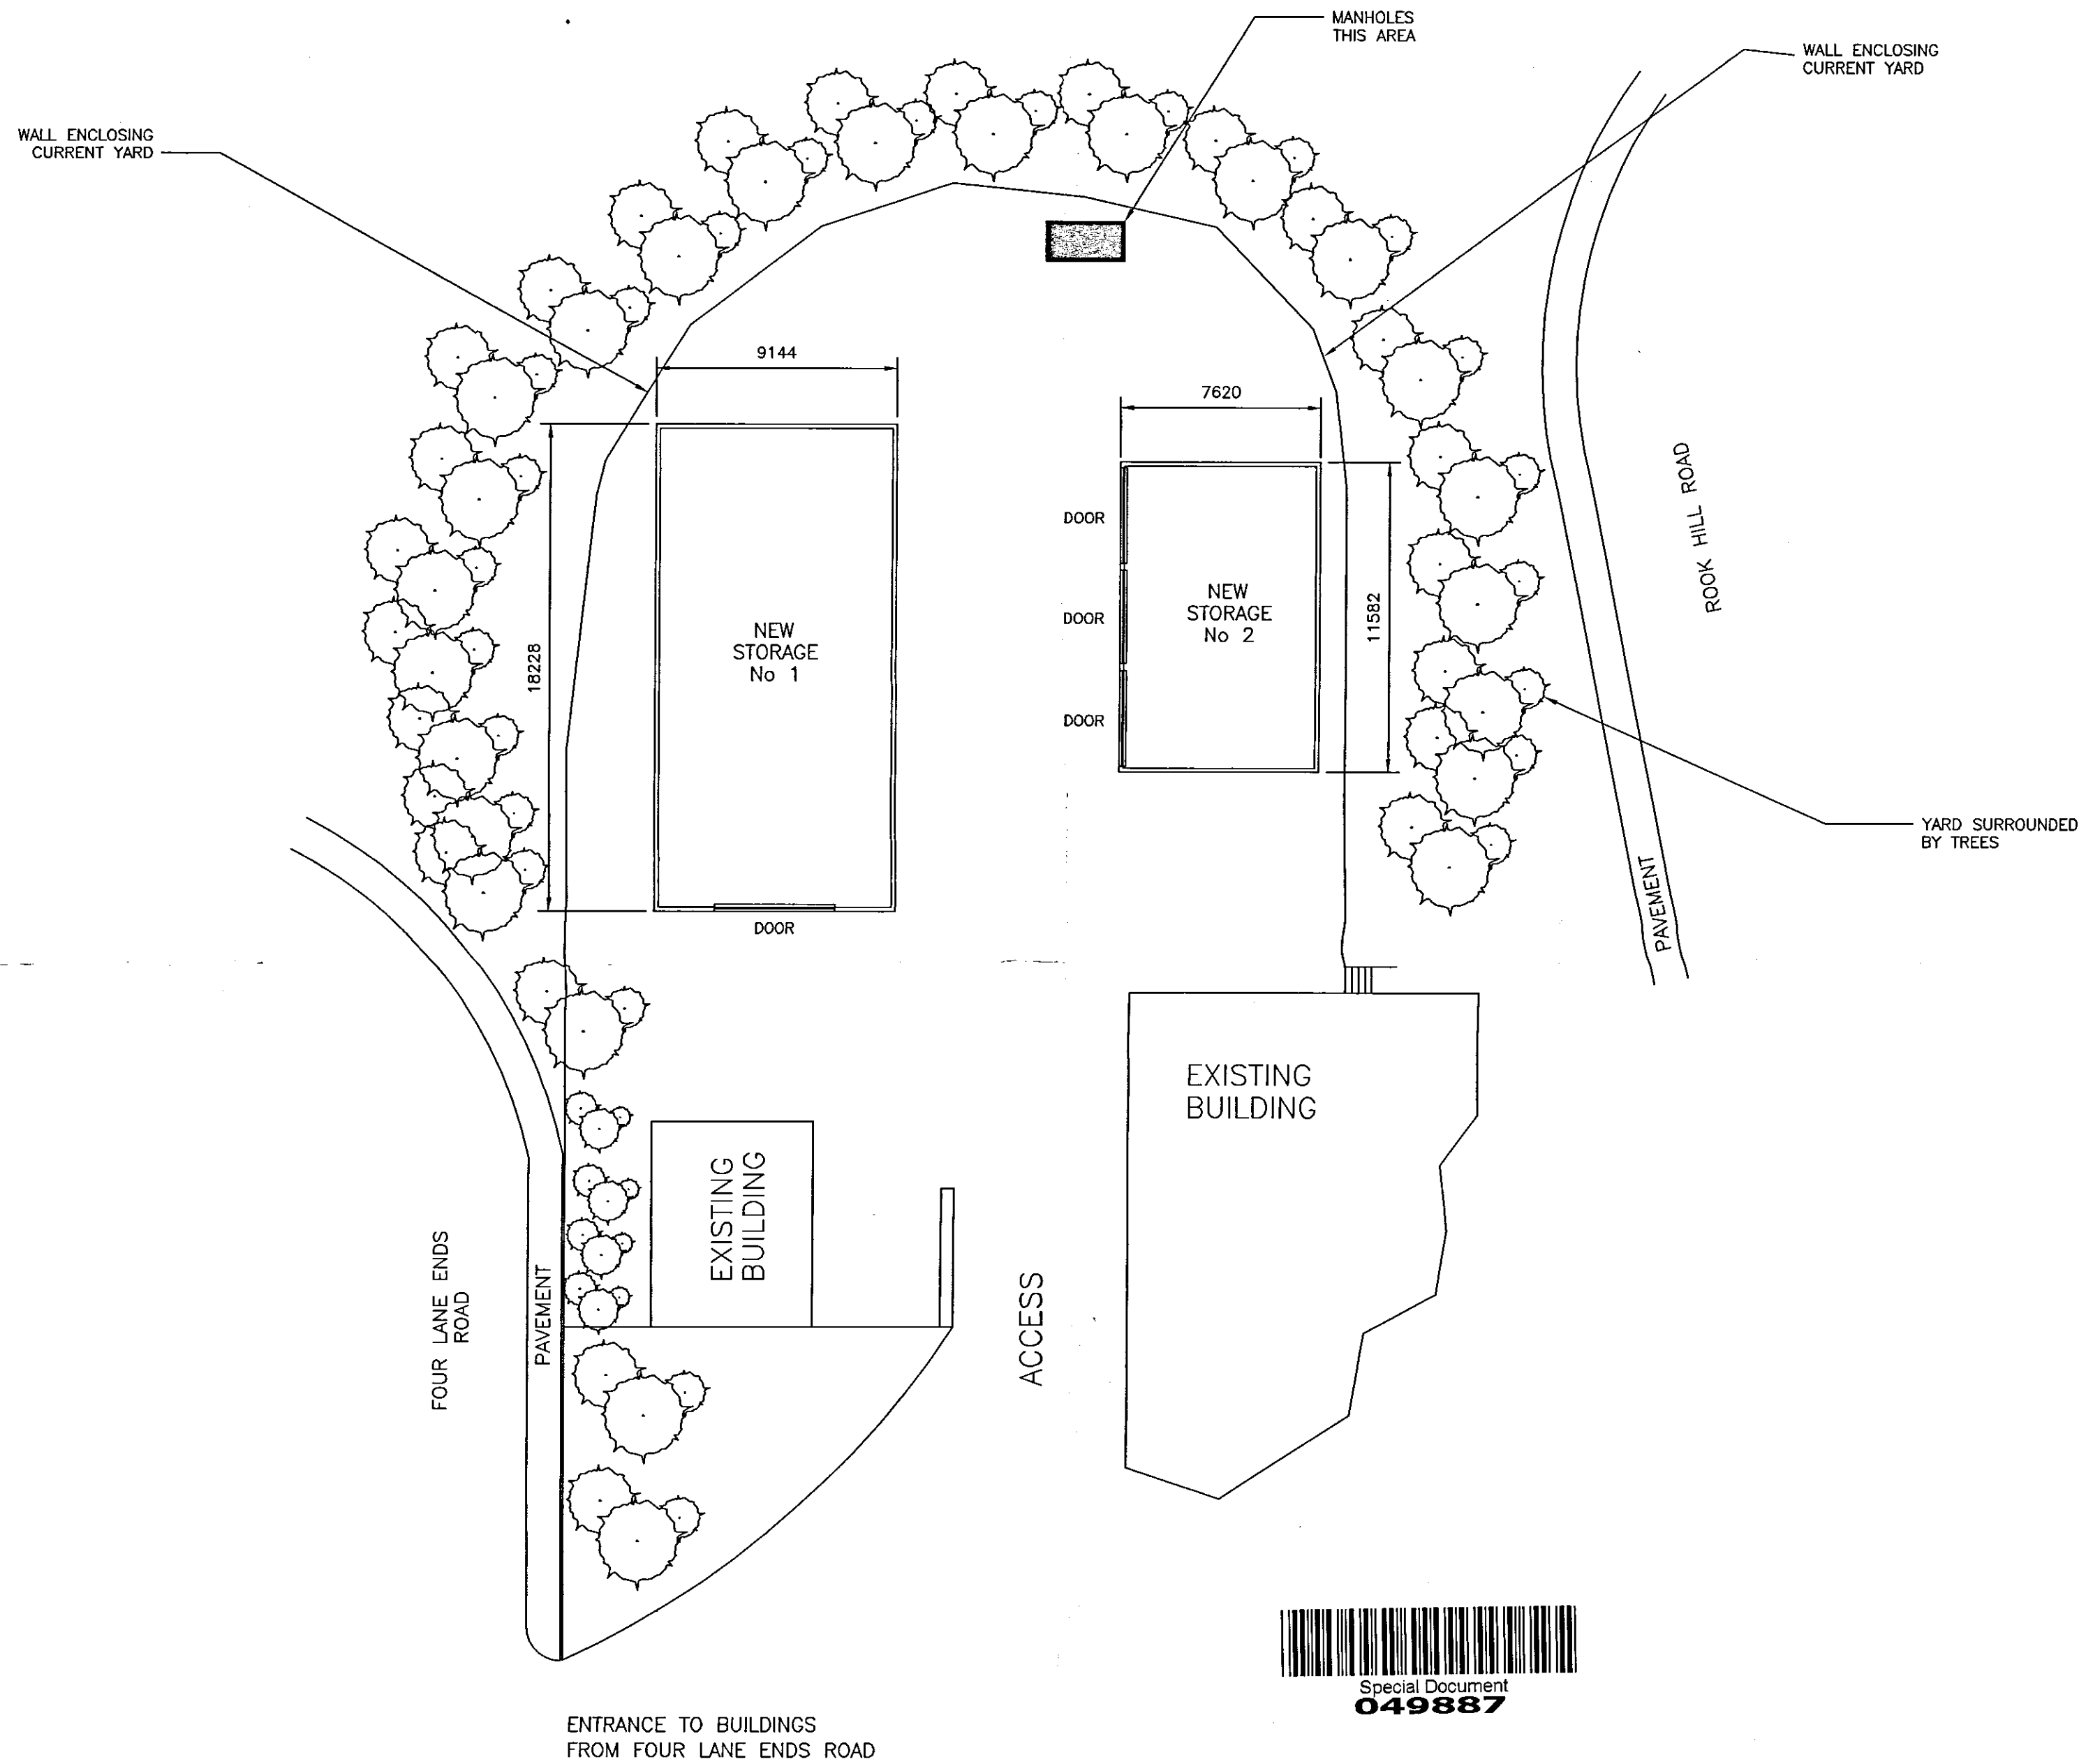

2007/612

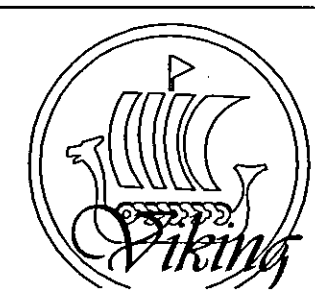

TAYLOR HOLME IND EST,  
 ATHERTON WAY,  
 STACKSTEADS, BACUP,  
 OL13 0LE,  
 LANCS., ENGLAND.  
 TEL: 01706 875139


UNLESS OTHERWISE STATED  
 ALL DIMENSIONS IN MILLIMETRES

GEN TOLERANCE		SURFACE FINISH TO BE	
X.	= ± 1.0	N12	50.0um
X.X	= ± 0.5	N11	25.0um
X.XX	= ± 0.25	N10	12.5um
X.XXX	= ± 0.1	N9	6.3um
X.XXXX	= ± 0.025	N8	3.2um
		N7	1.6um
		N6	0.8um

3.2 ✓

TITLE: SITING OF STORAGE BUILDINGS FOUR LANE ENDS ROAD SITE		DRAWING No. 10508-1		ISSUE No 1	
DRAWN TO BS 308	DRAWN BY P. McEwan	DATE 28/09/07	SCALE 1:200	COMPONENT	



KSTEADS

FOUR LANE ENDS ROAD

ROOK HILL ROAD

HEATHEOURNE ROAD

Garage

Works

CROW TREE AVE

SCHOOL STREET

NEWCHURCH ROAD

ROOK HILL ROAD

Stacksteads Methodist Church

Rook Hill House

223.5m

BM 215.89m

PH 391

383

375

2 4

367

1 2

47

44

34

6 8

8

1

2 4

363 361

357a