

APPLICATION SITE
 9 no. 2 BED DWELLINGS
 23 no. 3 BED DWELLINGS
 14 no. 4 BED DWELLINGS
 46 no. TOTAL DWELLINGS


APPLICATION SITE

Land to rear of Warth Mill
 Backup Road
 Waterloo BB4 7JA
 jw-00 Existing Site Plan
 ppy design Ltd

2011/125

1102 MAY 4 0


Open Copyright. All rights reserved. Licence Number 10020449

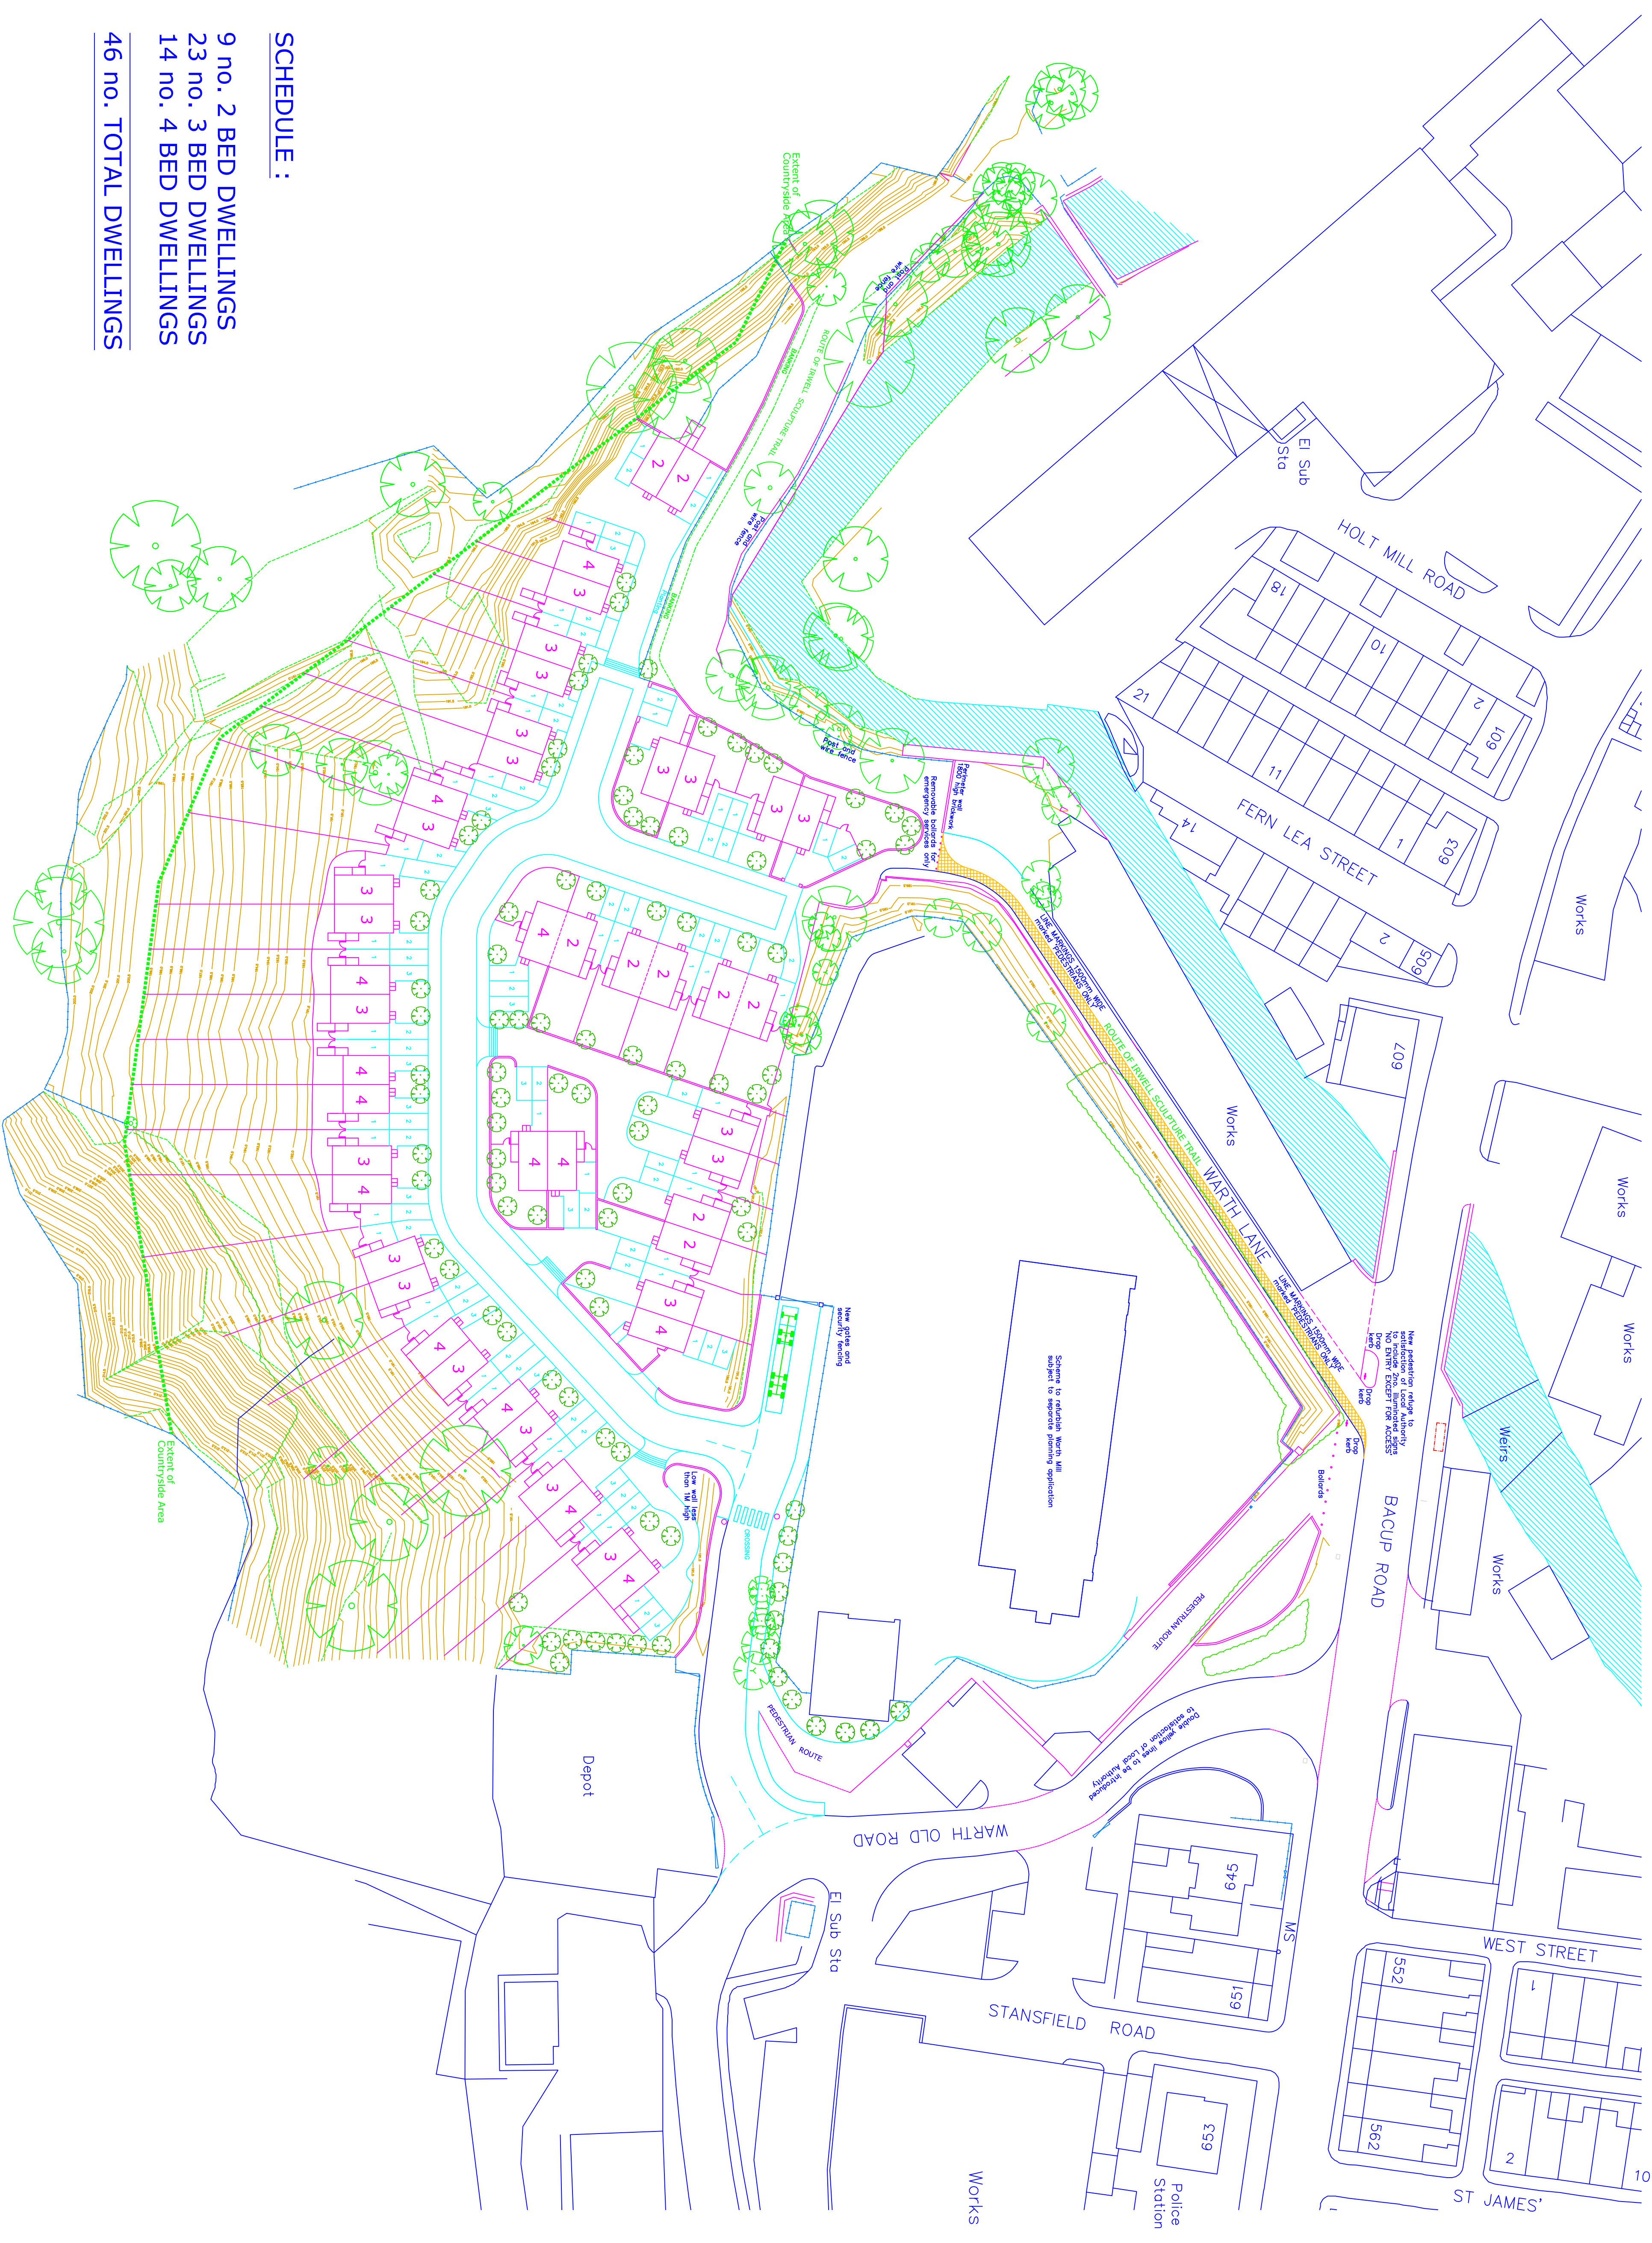

SCHEDULE :

9 no. 2 BED DWELLINGS
23 no. 3 BED DWELLINGS
14 no. 4 BED DWELLINGS
46 no. TOTAL DWELLINGS

Ordinance Survey information : Crown Copyright. All rights reserved. Licence Number 100020449
 SURVEY BY SURVEY SYSTEMS LTD REPRODUCED WITH THEIR PERMISSION.

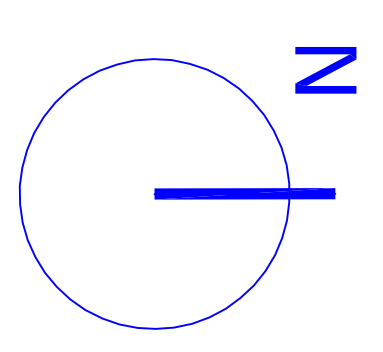

A Revised scheme 13.07.10

0 5 10 15 20 25 30 35 metres

Land to rear of WARTH MILL
 Bacup Road, Waterfoot, B94 7JA
 December 2009

JW-02A Proposed Site Plan

PPY design Ltd

2 Hainshore Road, Holcombe Village
 Ramsbottom, Lancashire B18 4PA

Gary Peardon (B.K.ons) DTP/Arch RIBA
 gpa@ppy-design.co.uk www.ppy-design.co.uk
 t43 / fax 01706 822751 mobile 07172 669482