

? Crown Copyright 2008. All rights reserved. Licence number 100020449

PROJECT Proposed House Adjacent  
114 Bury Road  
Edenfield

TITLE **Location  
Plan**


JOB NO	DWG NO	REV	SCALE	DATE	DRAWN
112	11		1:1,250 @ A4	12/11	kz

**KARL ZALDAT/ BA(Hons) Dip Arch Dist RIBA**

HATHERSAGE BARN MOORSIDE LANE WOODPLUMPTON PRESTON PR4 0TB  
t: +44 (0) 1772 691 712 m: +44 (0) 7770 976 548 e: kzarchitect@btinternet.com





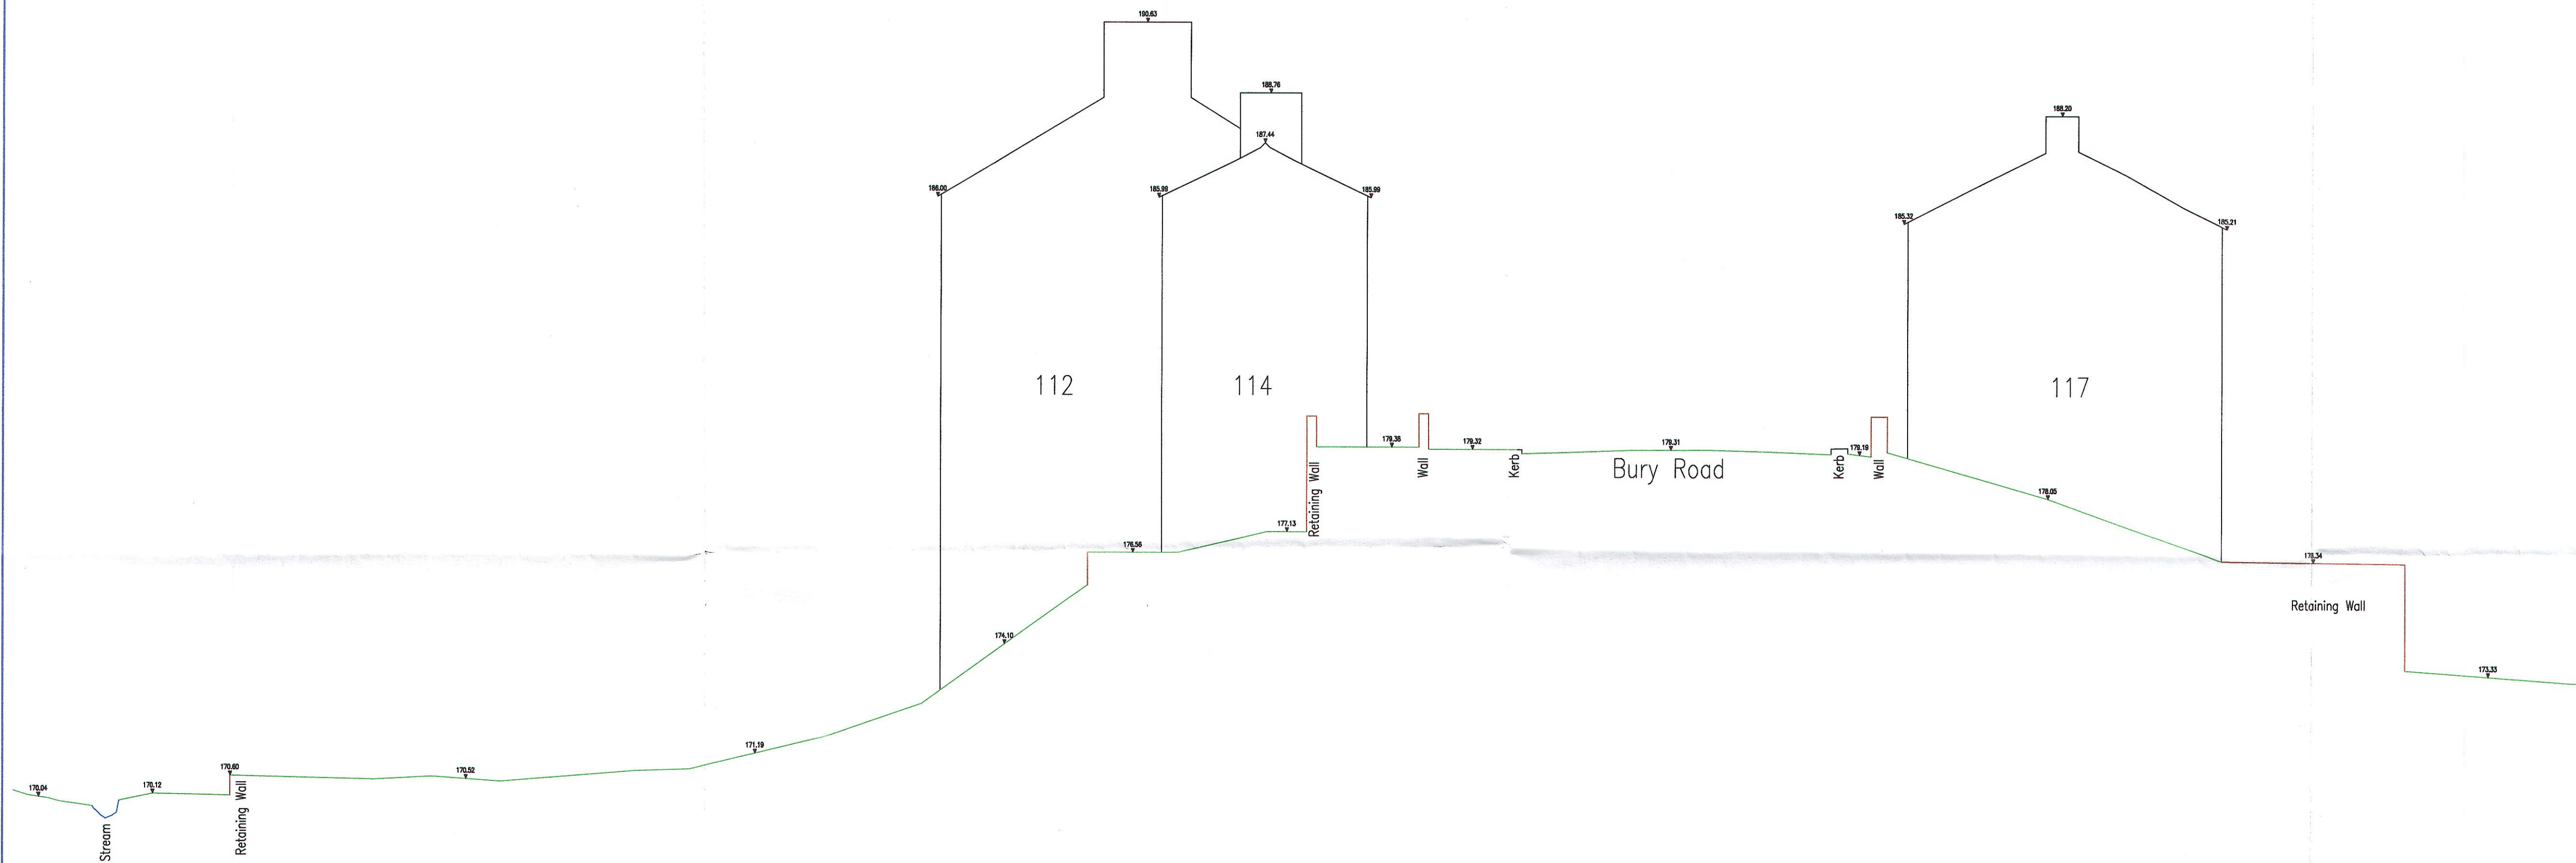

165.00m above datum ▼

Section A-A

2012/020

14 FEB 2012



Client Details Michael Rayner Ltd.  
44-46 Berry Lane  
Preston. PR3 3JJ

Project Details 110, Bury Road  
Edenfield

Drawing Title Section and Elevations


Scale	Date	Drawn By
1:100@A1	01/10/2010	MW/MD

Drawing Number	Sheet 2 of 2	Rev.
TRI-0618		0

**NOTE**  
All Dims to be checked on site.  
Walls shown on plans are not to be assumed to be solid & should be checked for thickness, construction, load bearing capacity & stability.

Professional CAD Drafting Solutions  
2, Berkshire Close, Wilpshire, Blackburn. BB1 9NG  
fax: 01254 614055 mob: 07909 6300081-098110 web: www.tricadsolutions.co.uk





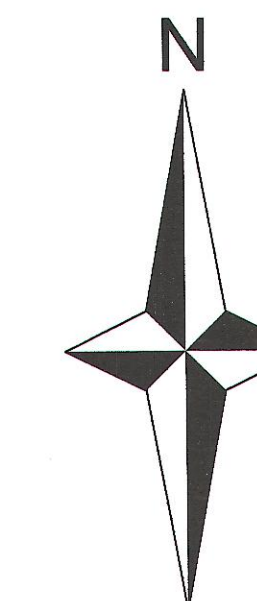

ABBREVIATIONS

- BM Bench Mark
- CL Cover Level
- DK Drop Kerb
- EH Eves Height
- FH Fire Hydrant
- GU Gully
- MH Man Hole
- RH Ridge/Roof Height
- SP Sign Post
- TP Telegraph Pole
- TW Top of Wall
- WV Water Valve

NOTE  
 Datum level (107.200) taken from the OD Bench Mark located on a garden strip to the north of the site.  
 Levels defining edge of carriageway are observed at crown (bottom of kerb).

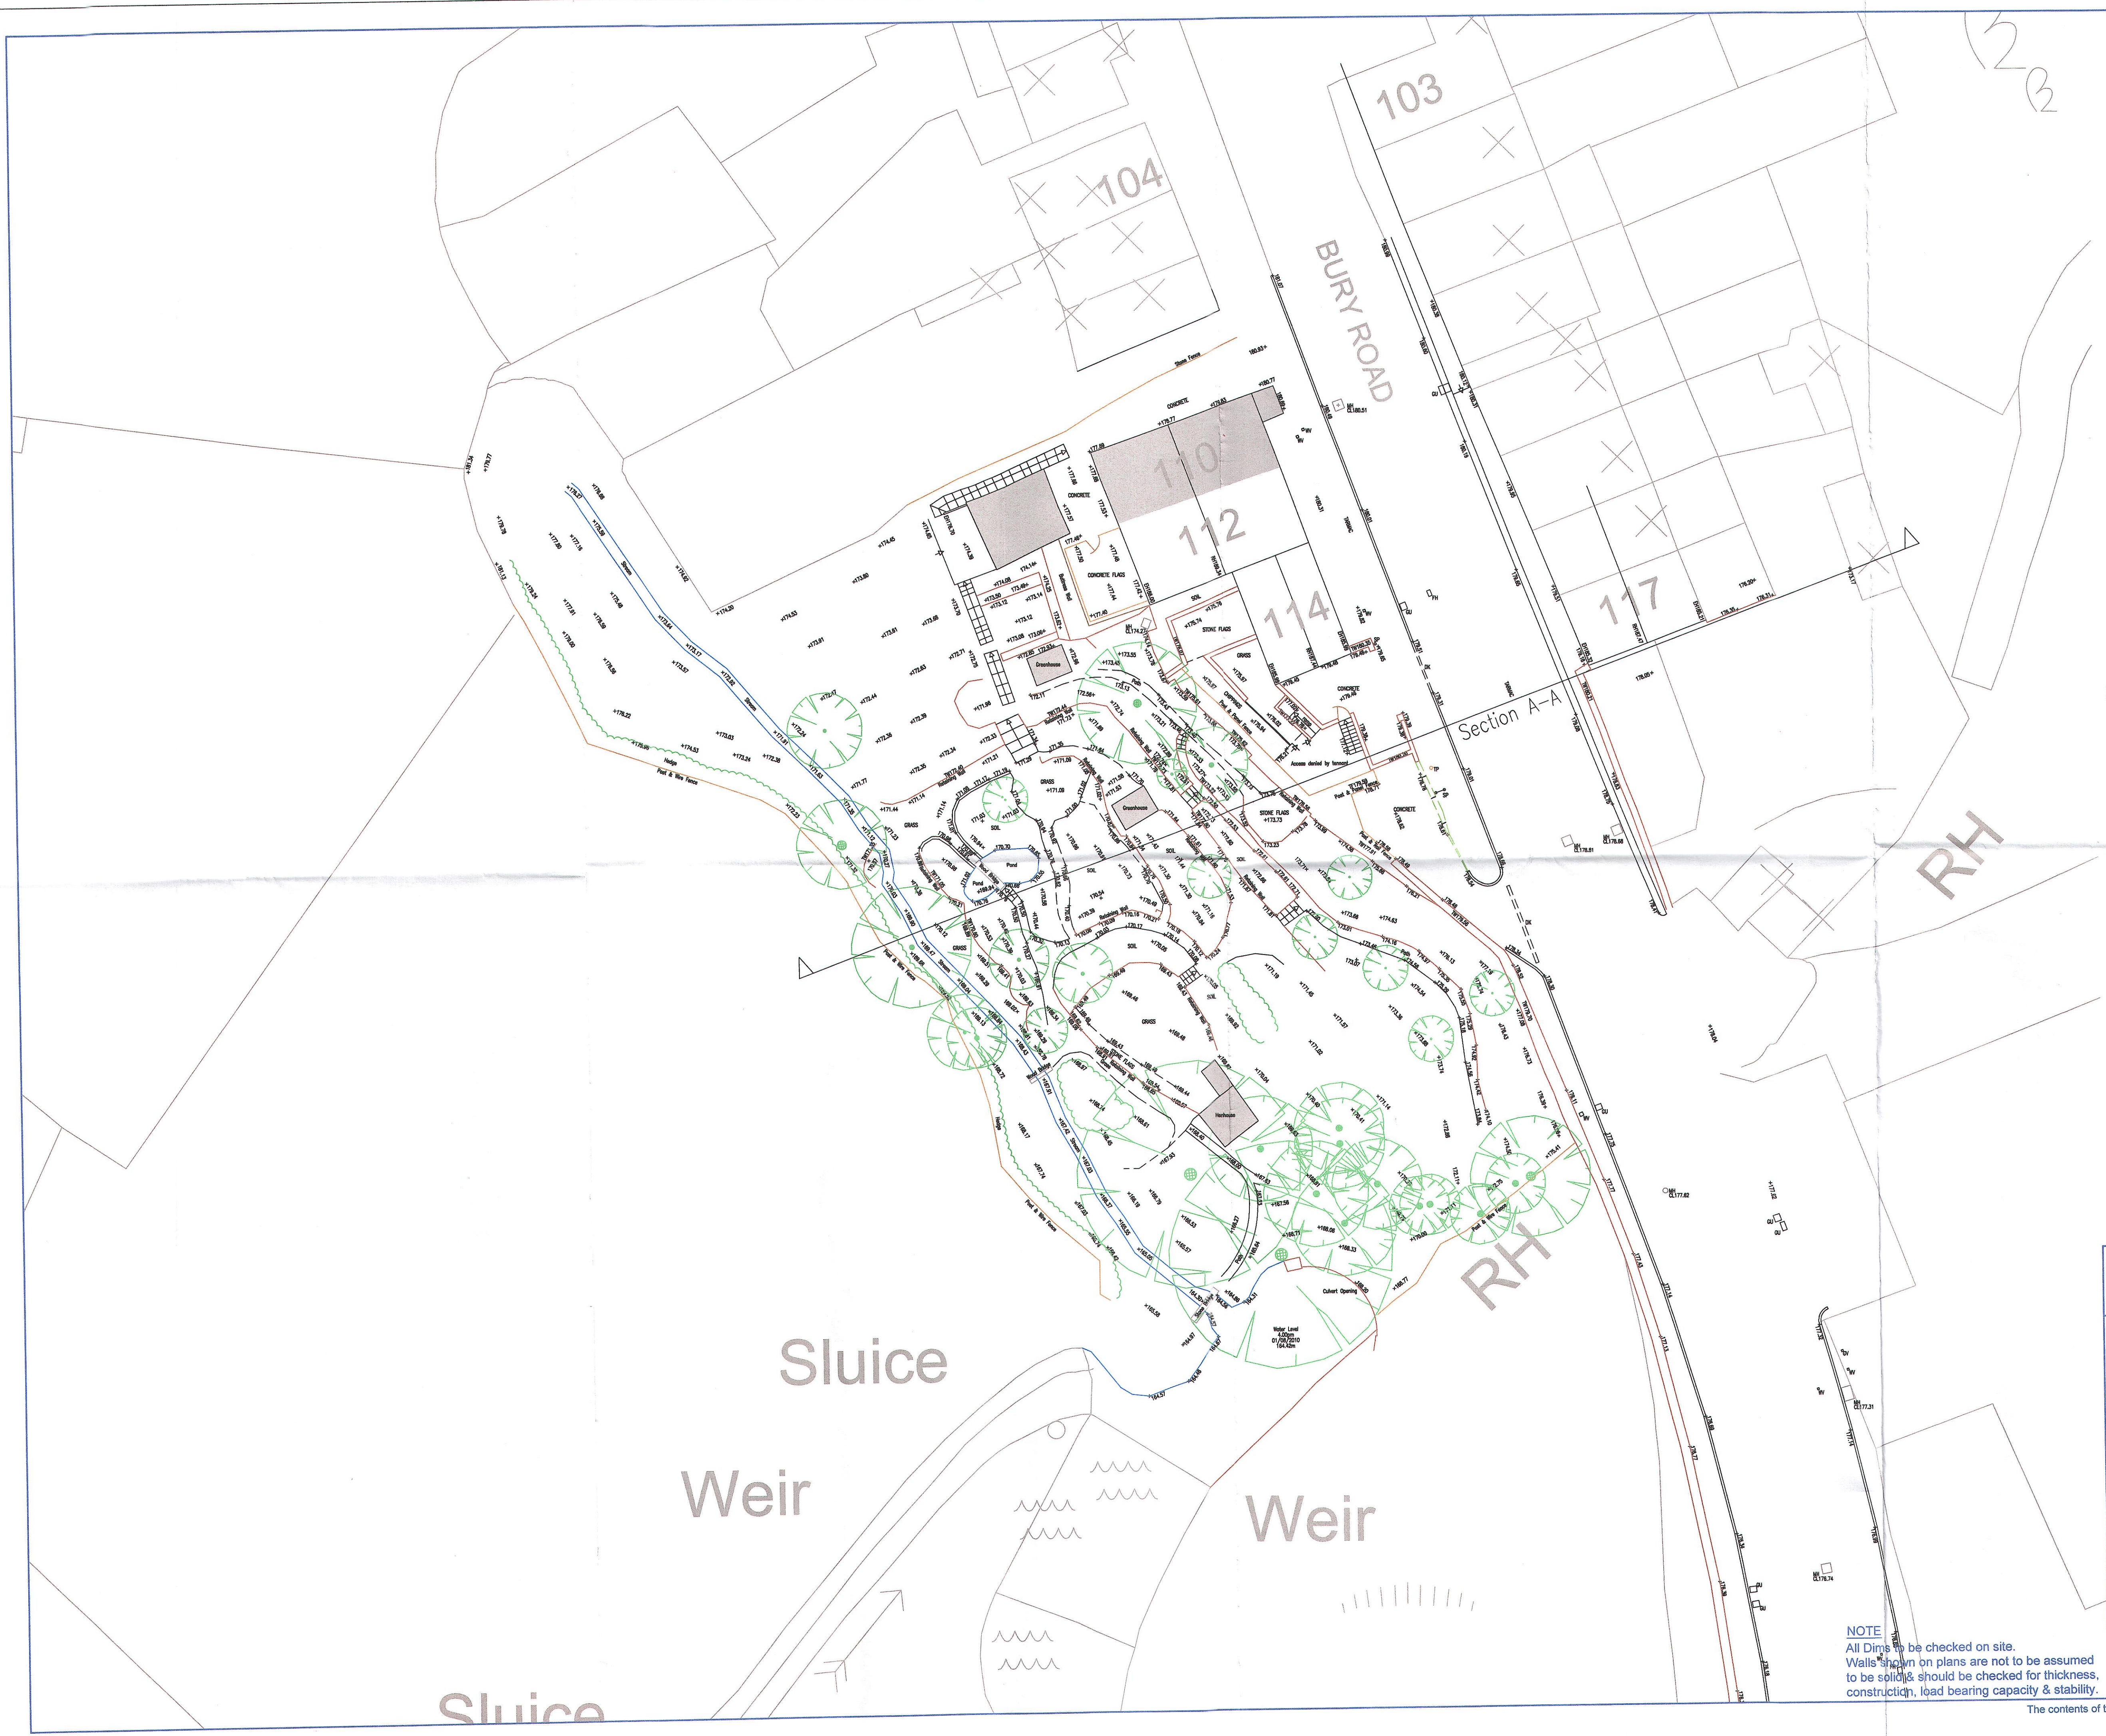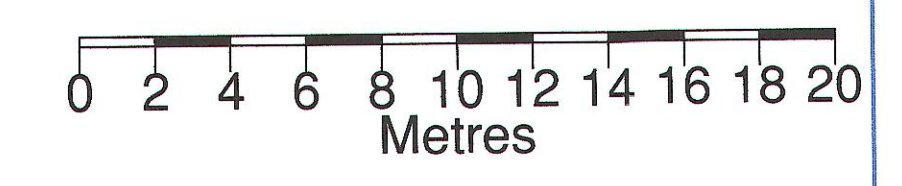

2012/020

14 FEB 2012



Client Details **Michael Rayner Ltd.**  
 44-46 Berry Lane  
 Preston. PR3 3JJ


Project Details **110, Bury Road**  
 Edenfield

Drawing Title **Site Survey**

Scale 1:200@A1	Date 01/10/2010	Drawn By MW/MD
Drawing Number <b>TRI-0618</b>	Sheet 1 of 2	Rev. <b>0</b>
Professional CAD Drafting Solutions 2, Berkshire Close, Wiltshire, Blackburn, BB1 9NG <small>fax:tel 01254 614055    mob: 07909 530008(09:10)    web: www.tricadsolutions.co.uk</small>		

NOTE  
 All Dimensions to be checked on site.  
 Walls shown on plans are not to be assumed  
 to be solid & should be checked for thickness,  
 construction, load bearing capacity & stability.




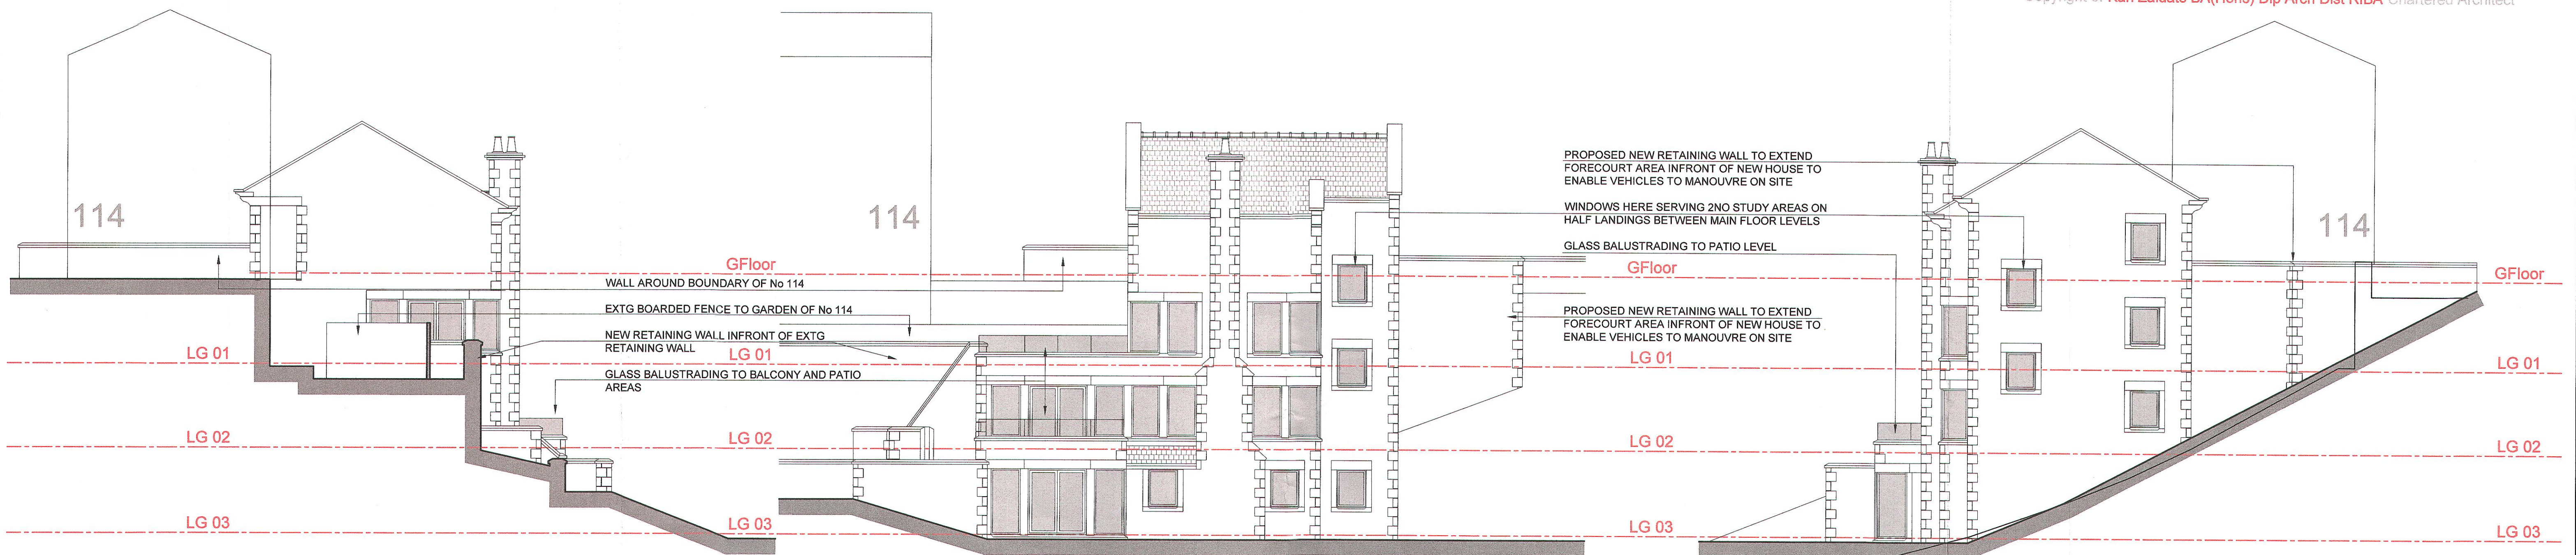

SIDE - NORTH

REAR - WEST

SIDE - SOUTH

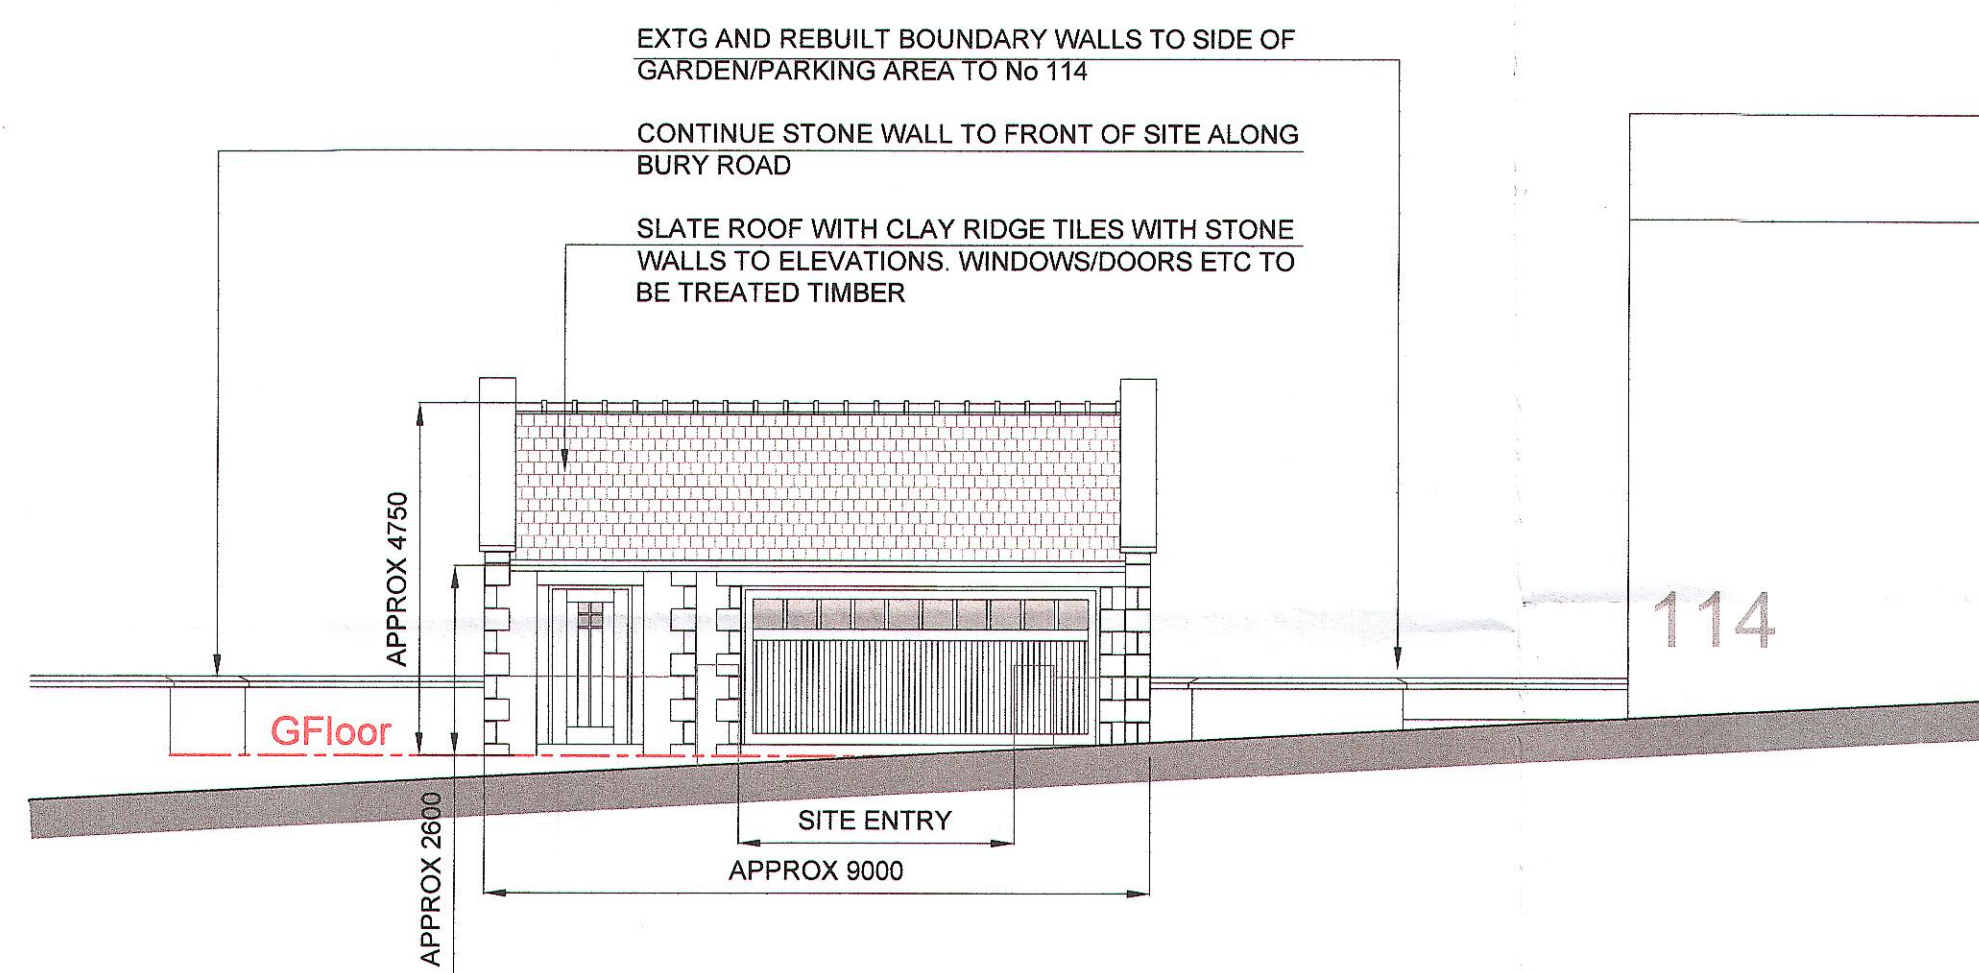

FRONT - EAST



2012/020

14 FEB 2012

PROJECT Proposed House Adjacent 114 Bury Road Edenfield  
 TITLE Plans + Elevations

JOB NO	DWG NO	REV	SCALE	DATE	DRAWN
112	10		1:100 @ A1	11/11	kz

KARL ZALDATS BA(Hons) Dip Arch Dist RIBA  
 HATHERSAGE BARN MOORSIDE LANE WOODPLUMPTON PRESTON PR4 0TB  
 t: +44 (0) 1772 691 712 m: +44 (0) 7770 976 548 e: kzarchitect@btinternet.com