
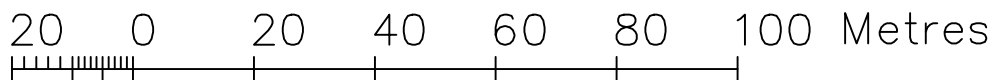


© Crown Copyright 2011



Reproduction in whole or in part is prohibited
without the prior permission of Ordnance Survey.

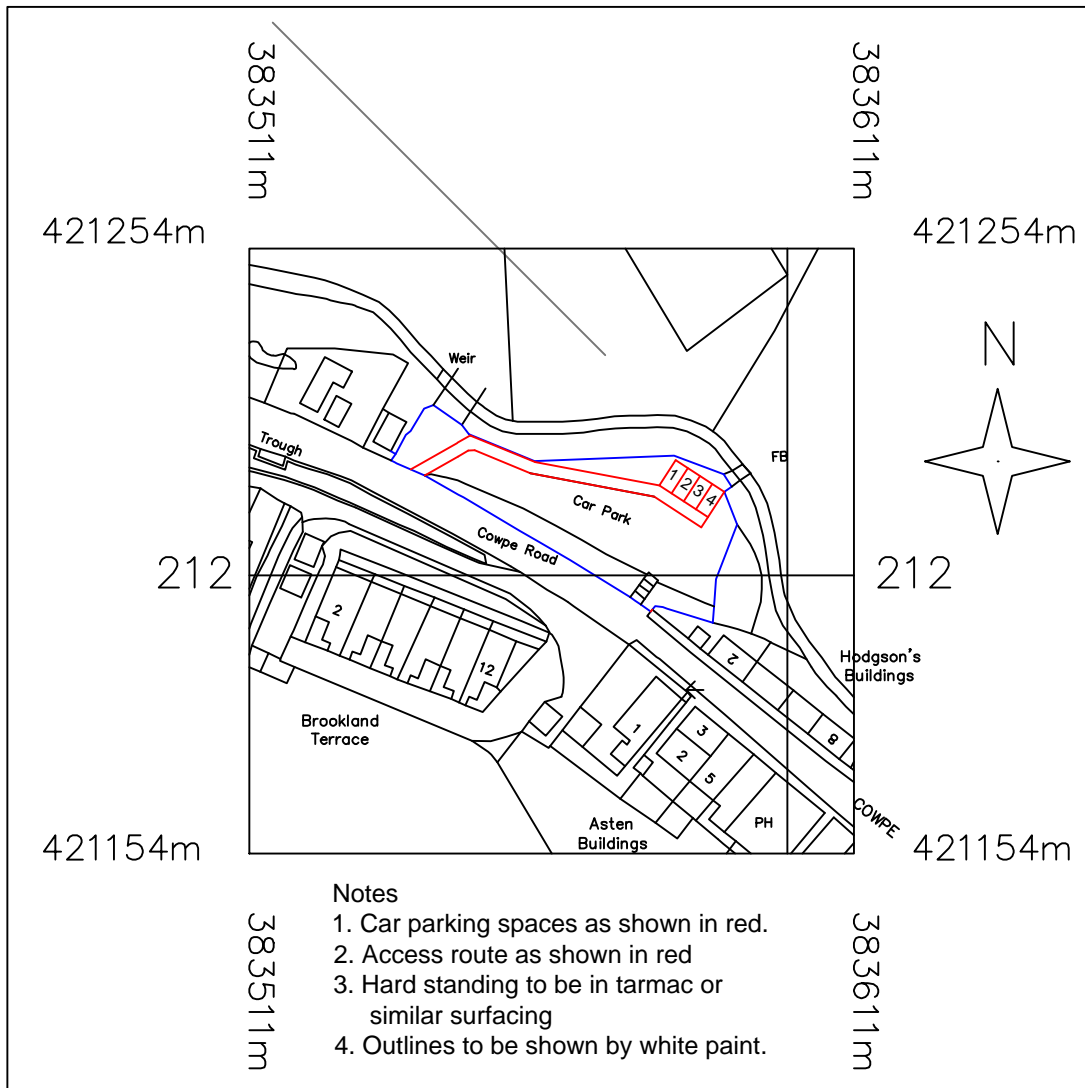

Clients: Mr N Adamthwaite	
The Buck Public House Car Park, Cowpe Road, Rawtenstall, BB4 7DR	
Site Location Plan	
Scale: 1:1250	(Note: Drawings not to be scaled from)
GBS Design Services	Tel: 07918 638 510
<small>Copyright GBS Design Services 2011</small>	
1 December 2011	Geoff Brown

© Crown Copyright 2011


Reproduction in whole or in part is prohibited
without the prior permission of Ordnance Survey.

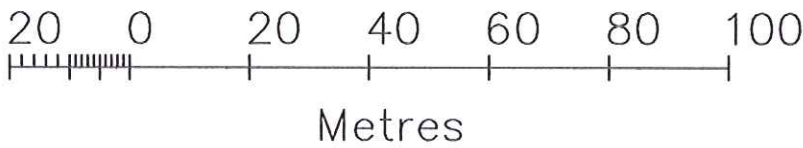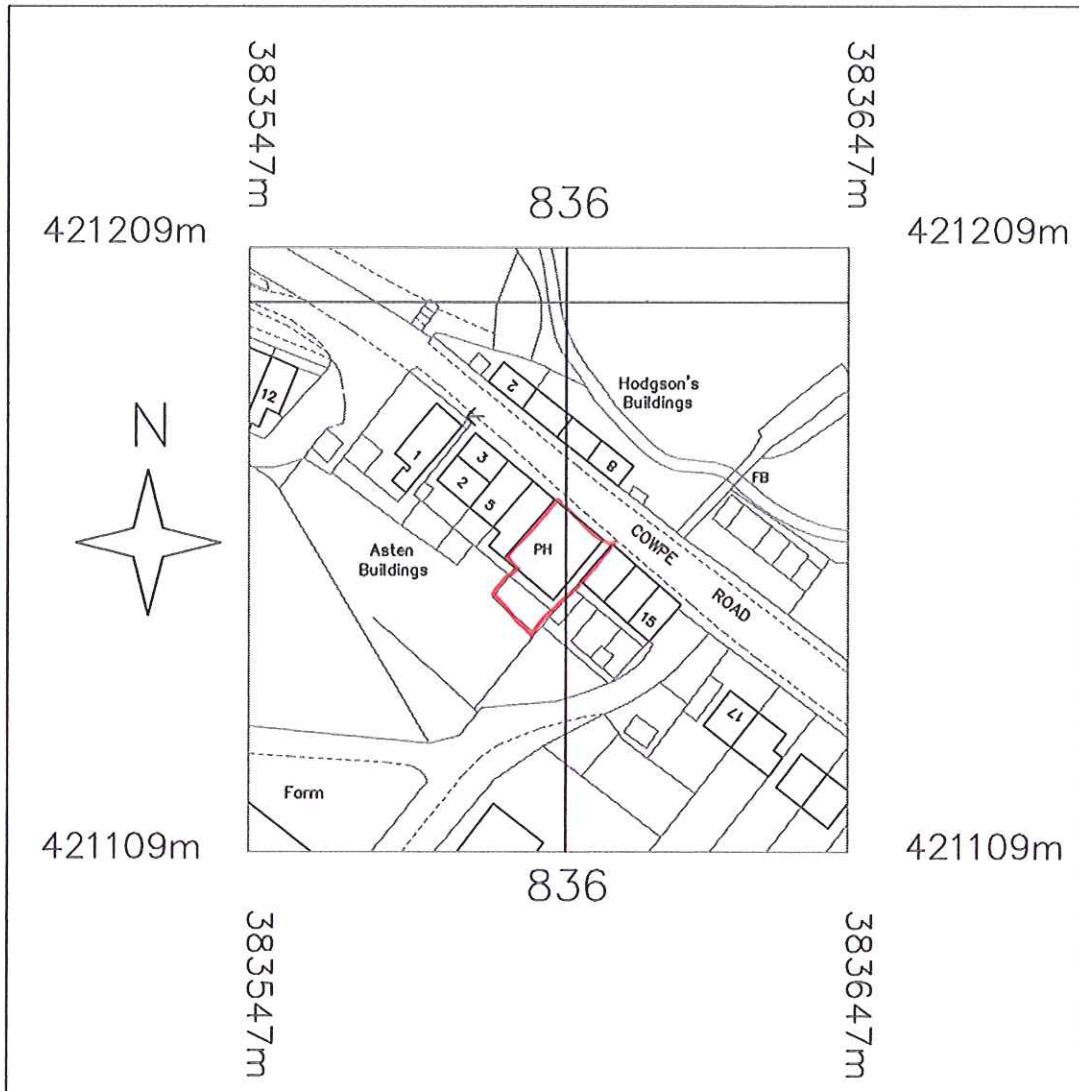

09 AUG 2012

2012/395

Clients: Mr N Adamthwaite
The Buck Public House, Cowpe Road, Rawtenstall, BB4 7DR
Site Location Plan
Scale: 1:1250 (Note: Drawings not to be scaled from)
GBS Design Services Tel: 07918 638 510 <small>Copyright GBS Design Services 2011</small>
15 October 2011 Geoff Brown

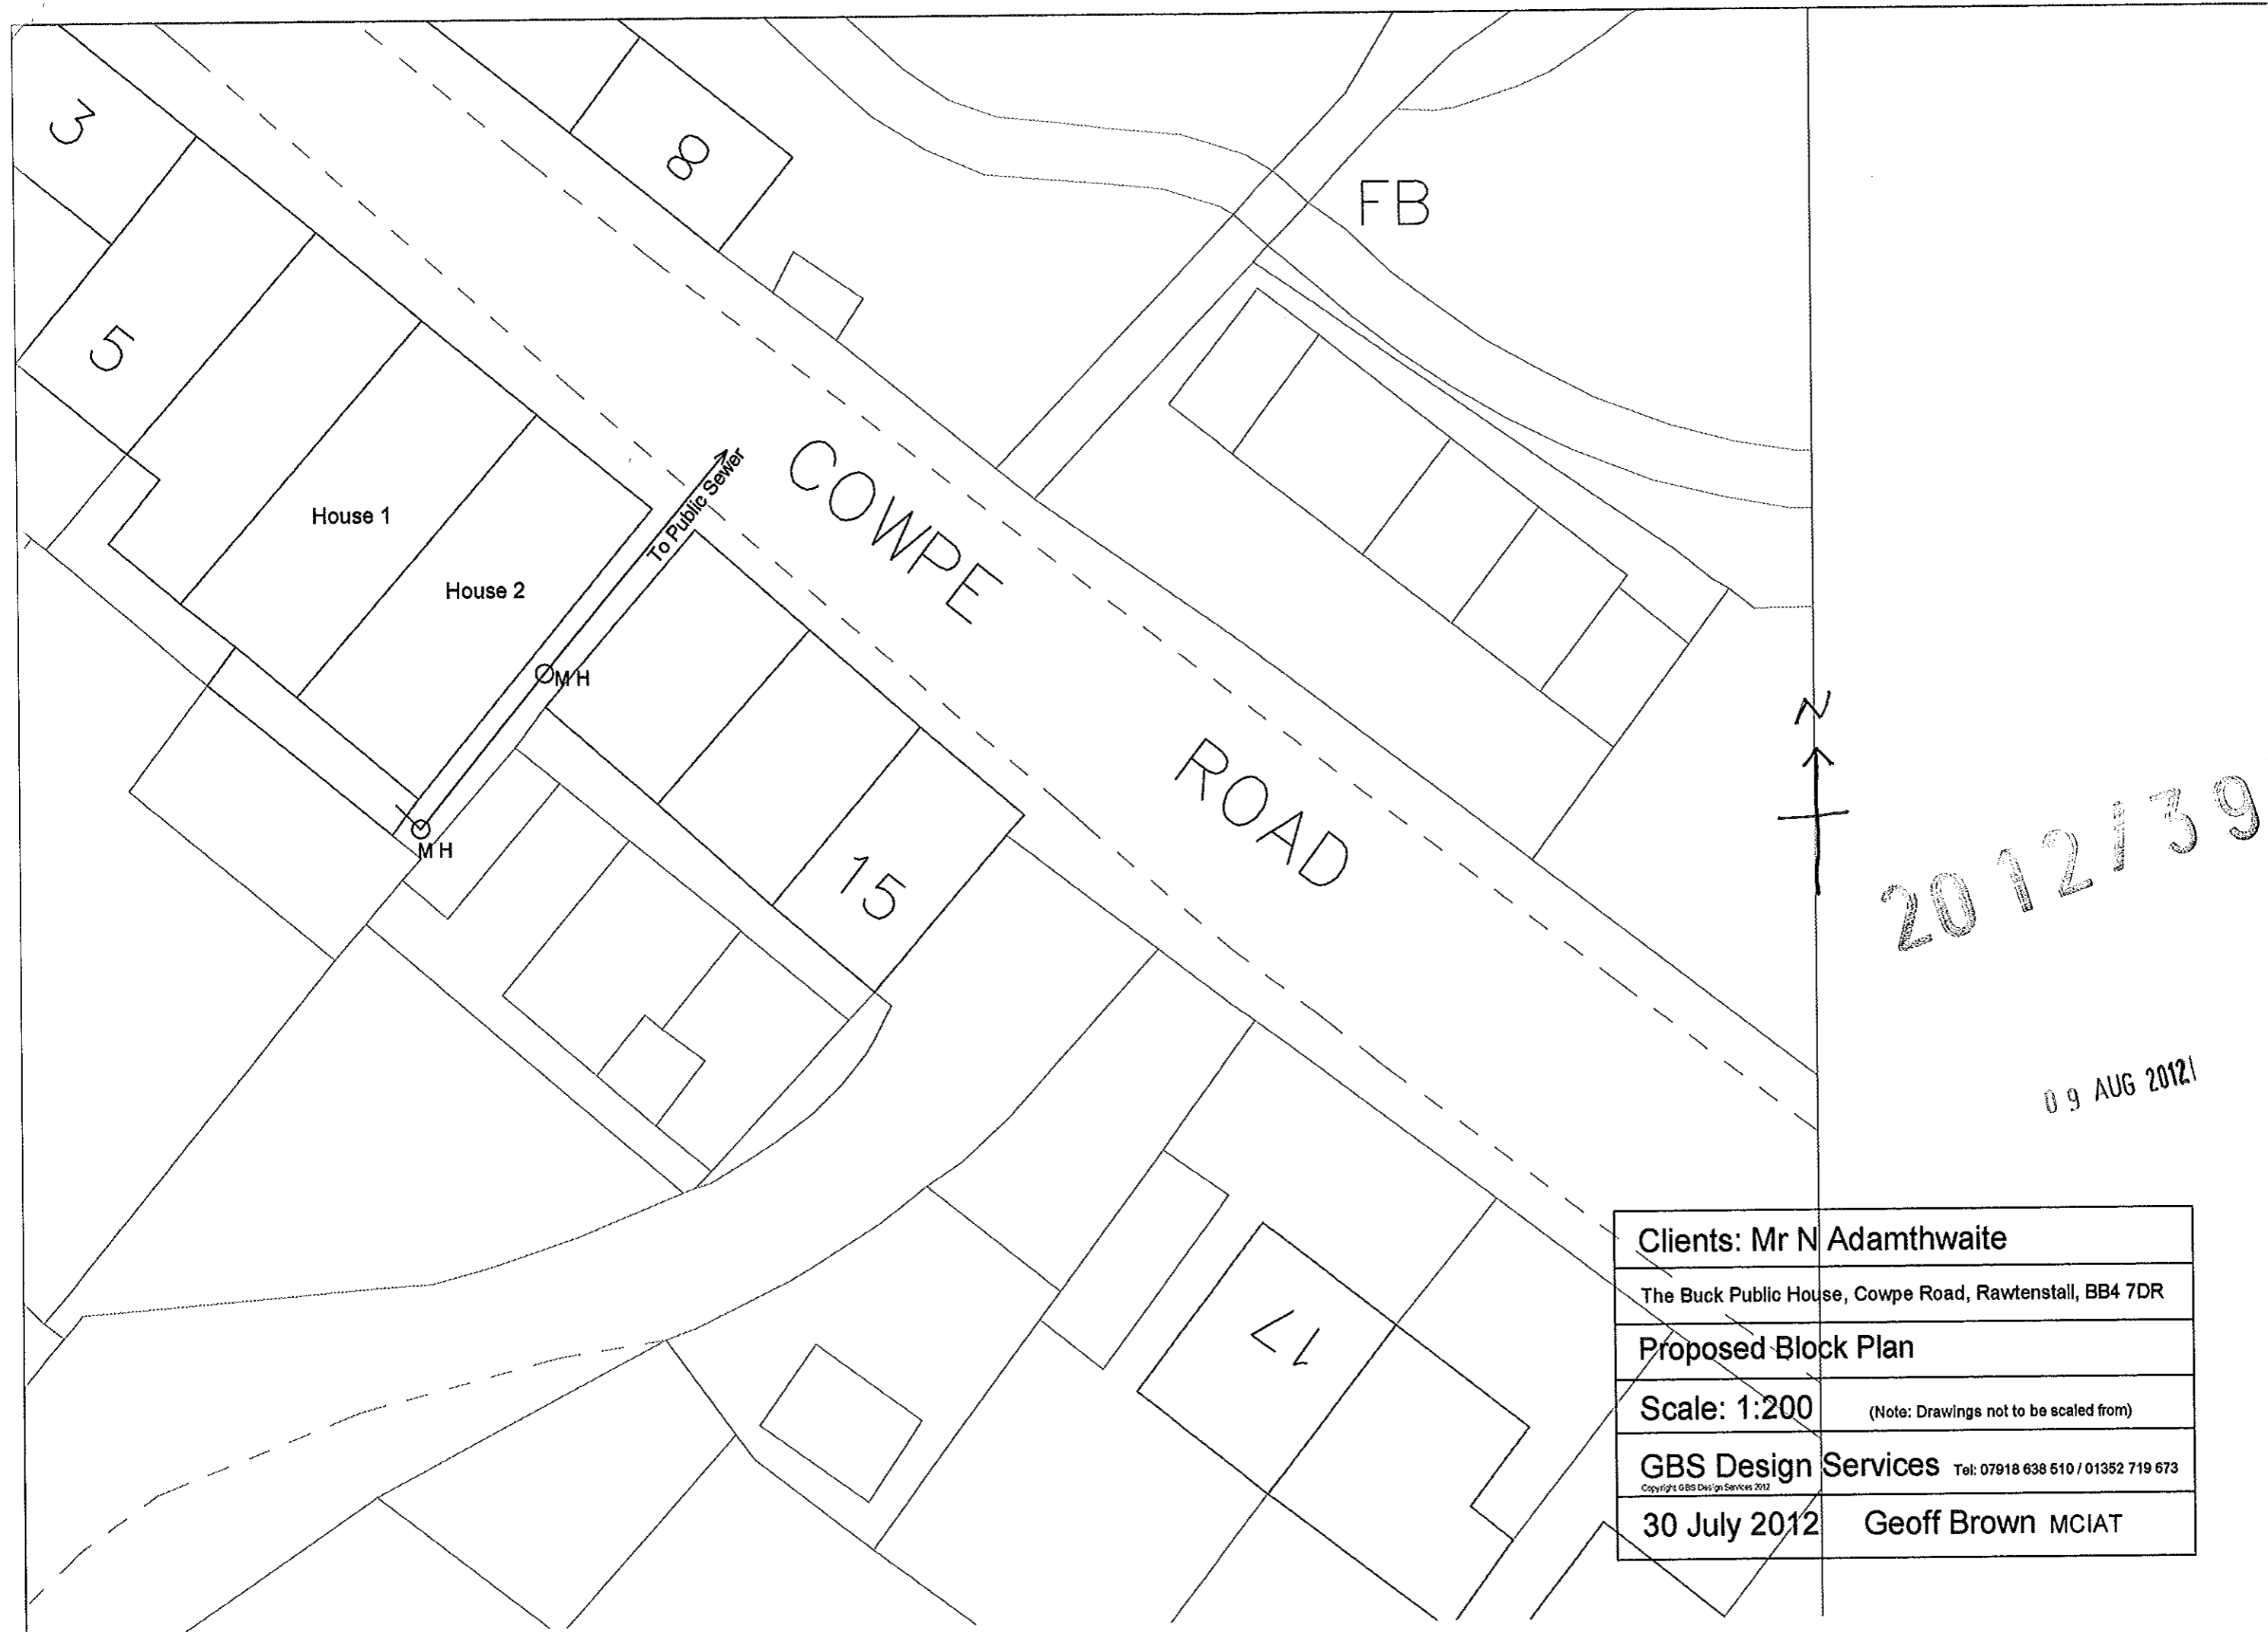

20121395

09 AUG 2012

Clients: Mr N Adamthwaite	
The Buck Public House, Cowpe Road, Rawtenstall, BB4 7DR	
Proposed Block Plan	
Scale: 1:200	(Note: Drawings not to be scaled from)
GBS Design Services Tel: 07918 638 510 / 01352 719 673 <small>Copyright GBS Design Services 2012</small>	
30 July 2012	Geoff Brown MCIAT



Proposed Front Elevation





Existing Front Elevation

2012/395

09 AUG 2012

Clients: Mr N Adamthwaite	
The Buck Public House, Cowpe Road, Rawtenstall, BB4 7DR	
Existing & Proposed Front Elevations	
Scale: 1:100	(Note: Drawings not to be scaled from)
GBS Design Services Tel: 07918 638 510 / 01352 719 673 <small>Copyright GBS Design Services 2012</small>	
30 July 2012	Geoff Brown MCIAT

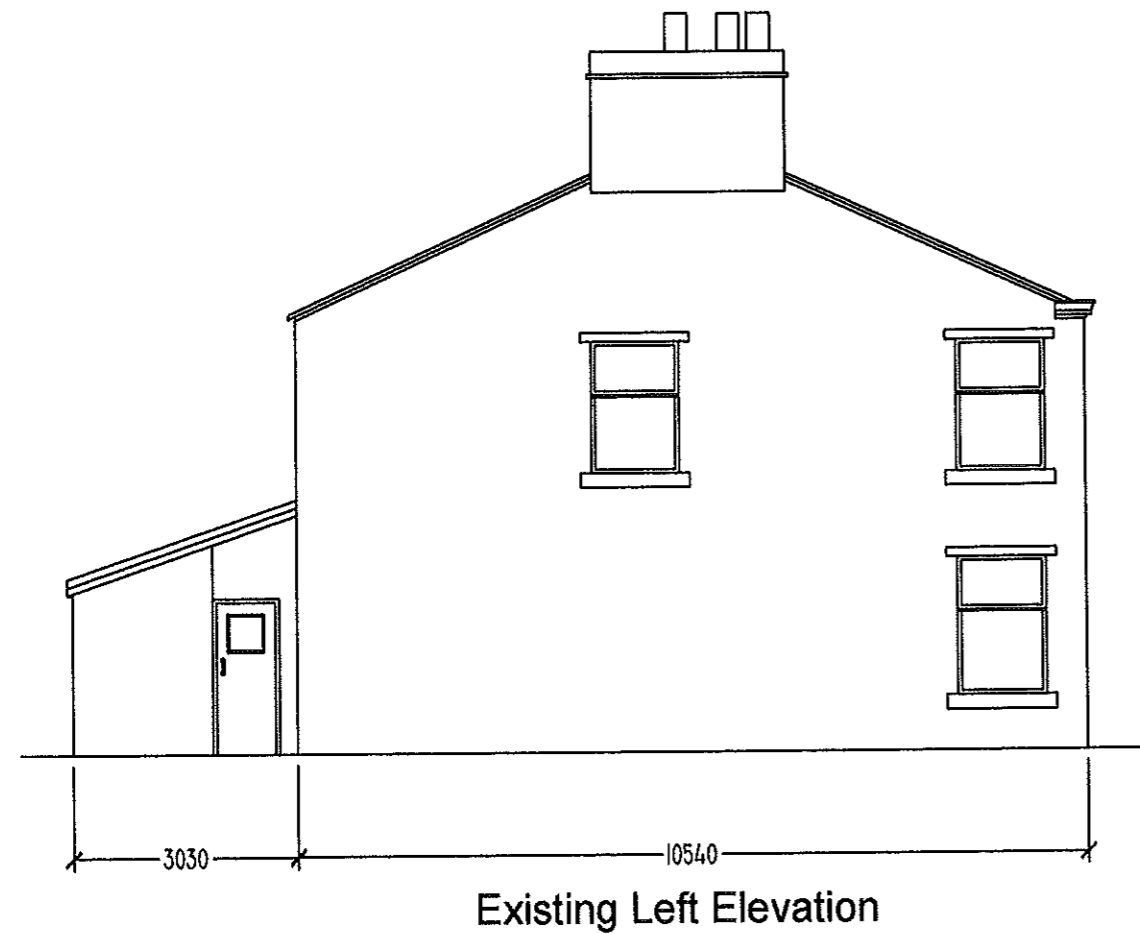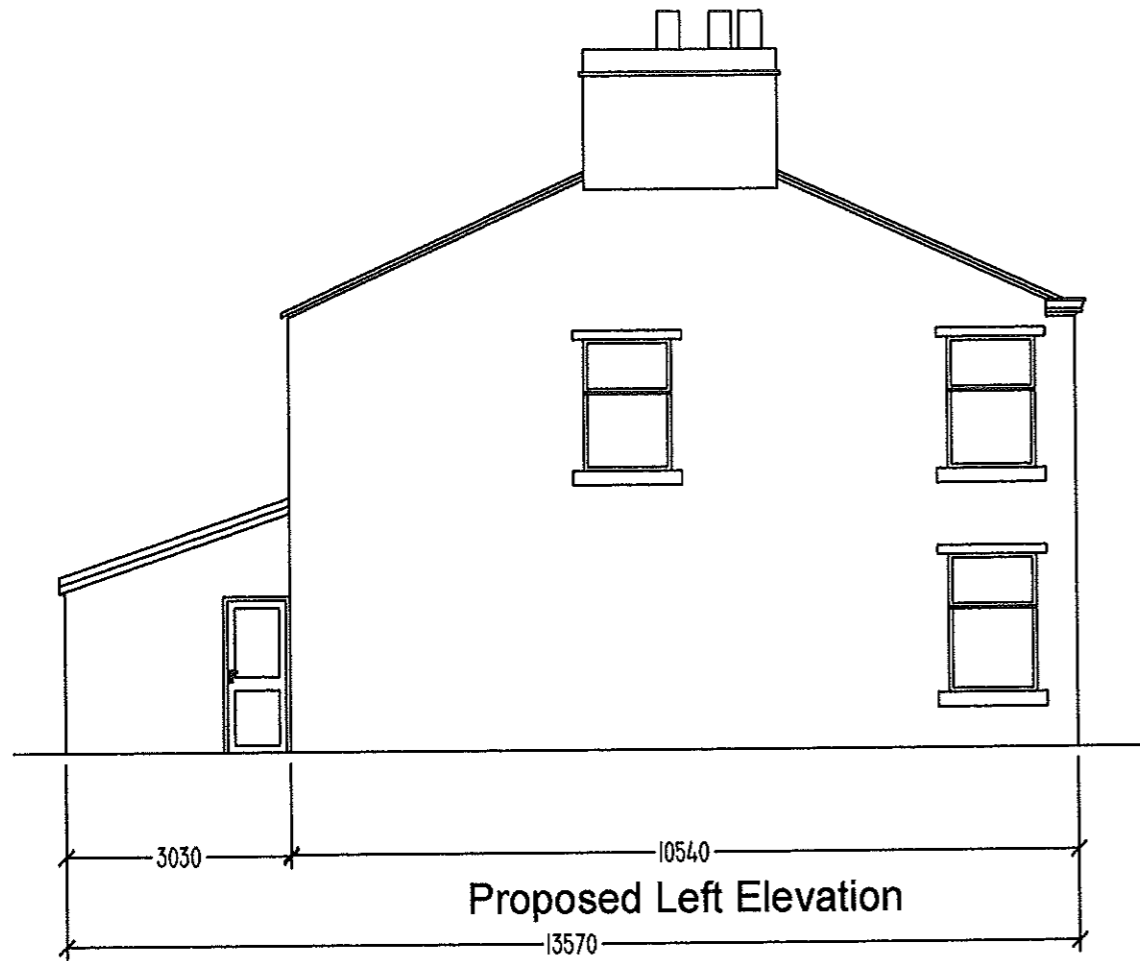

2012/395

09 AUG 2012

Clients: Mr N Adamthwaite
The Buck Public House, Cowpe Road, Rawtenstall, BB4 7DR
Existing & Proposed Left Elevations
Scale: 1:100 (Note: Drawings not to be scaled from)
GBS Design Services Tel: 07918 638 510 / 01352 719 673 <small>Copyright GBS Design Services 2012</small>
30 July 2012 Geoff Brown MCIAT



Proposed Rear Elevation 2




Existing Rear Elevation


2012/395

09 AUG 2012

Clients: Mr N Adamthwaite	
The Buck Public House, Cowpe Road, Rawtenstall, BB4 7DR	
Existing & Proposed Rear Elevations	
Scale: 1:100	(Note: Drawings not to be scaled from)
GBS Design Services Tel: 07918 638 510 / 01352 719 673 <small>Copyright GBS Design Services 2012</small>	
30 July 2012	Geoff Brown MCIAT

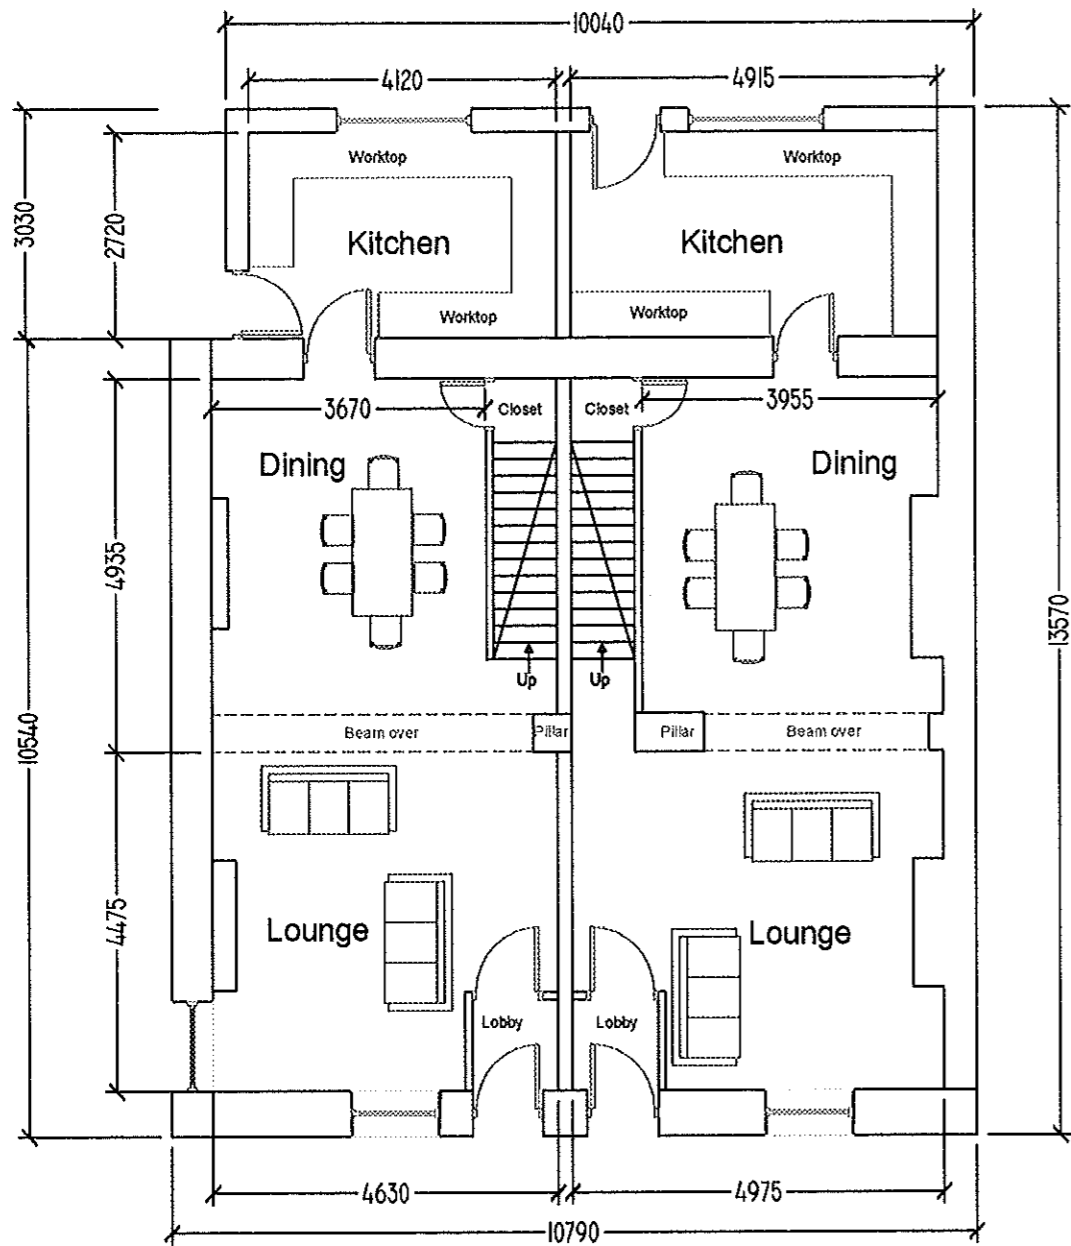


Proposed Ground Floor Plan 2

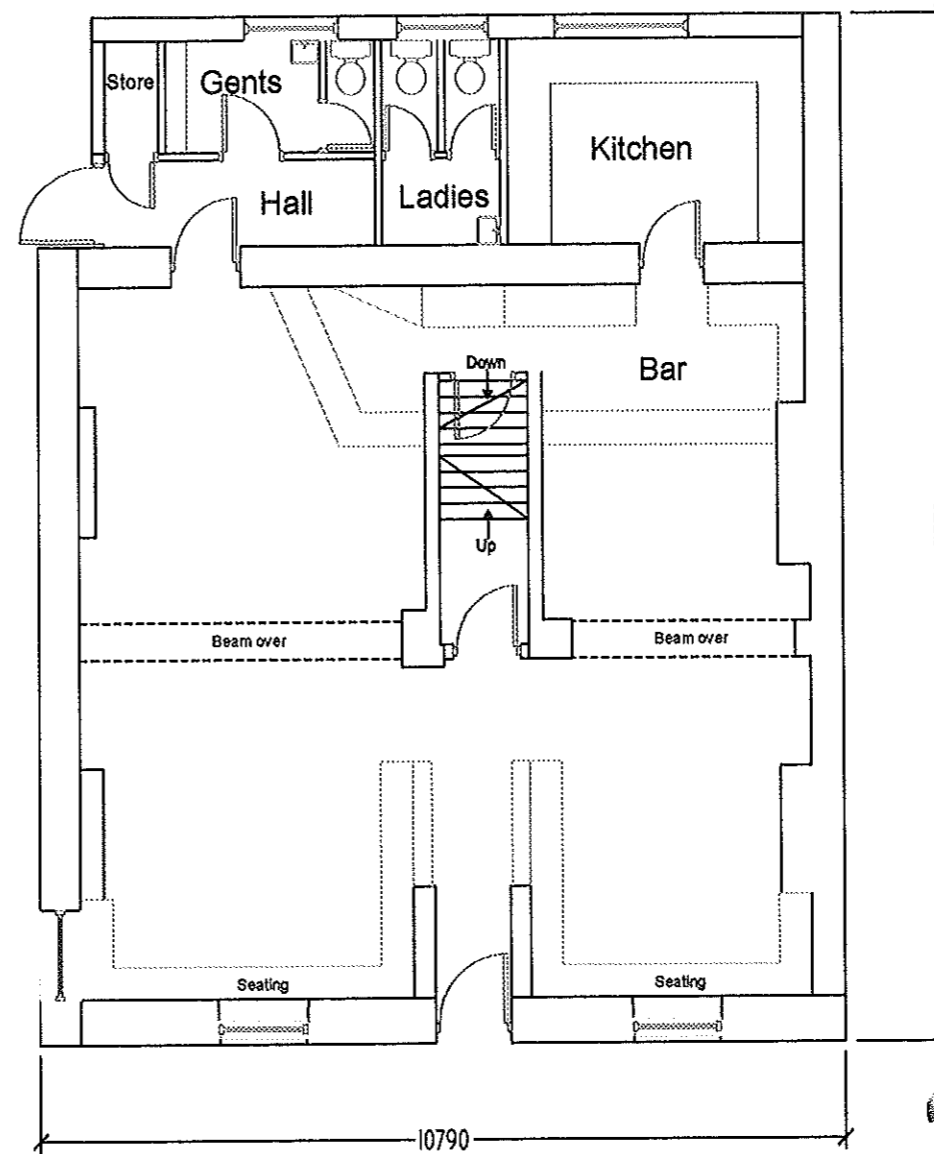


Existing Ground Floor Plan

2012/395
09 AUG 2012

<p>Clients: Mr N Adamthwaite</p>
<p>The Buck Public House, Cowpe Road, Rawtenstall, BB4 7DR</p>
<p>Existing & Proposed Ground Floor Plans</p>
<p>Scale: 1:100 (Note: Drawings not to be scaled from)</p>
<p>GBS Design Services Tel: 07918 638 510 / 01352 719 673 <small>Copyright GBS Design Services 2012</small></p>
<p>30 October 2012 Geoff Brown MCIAT</p>

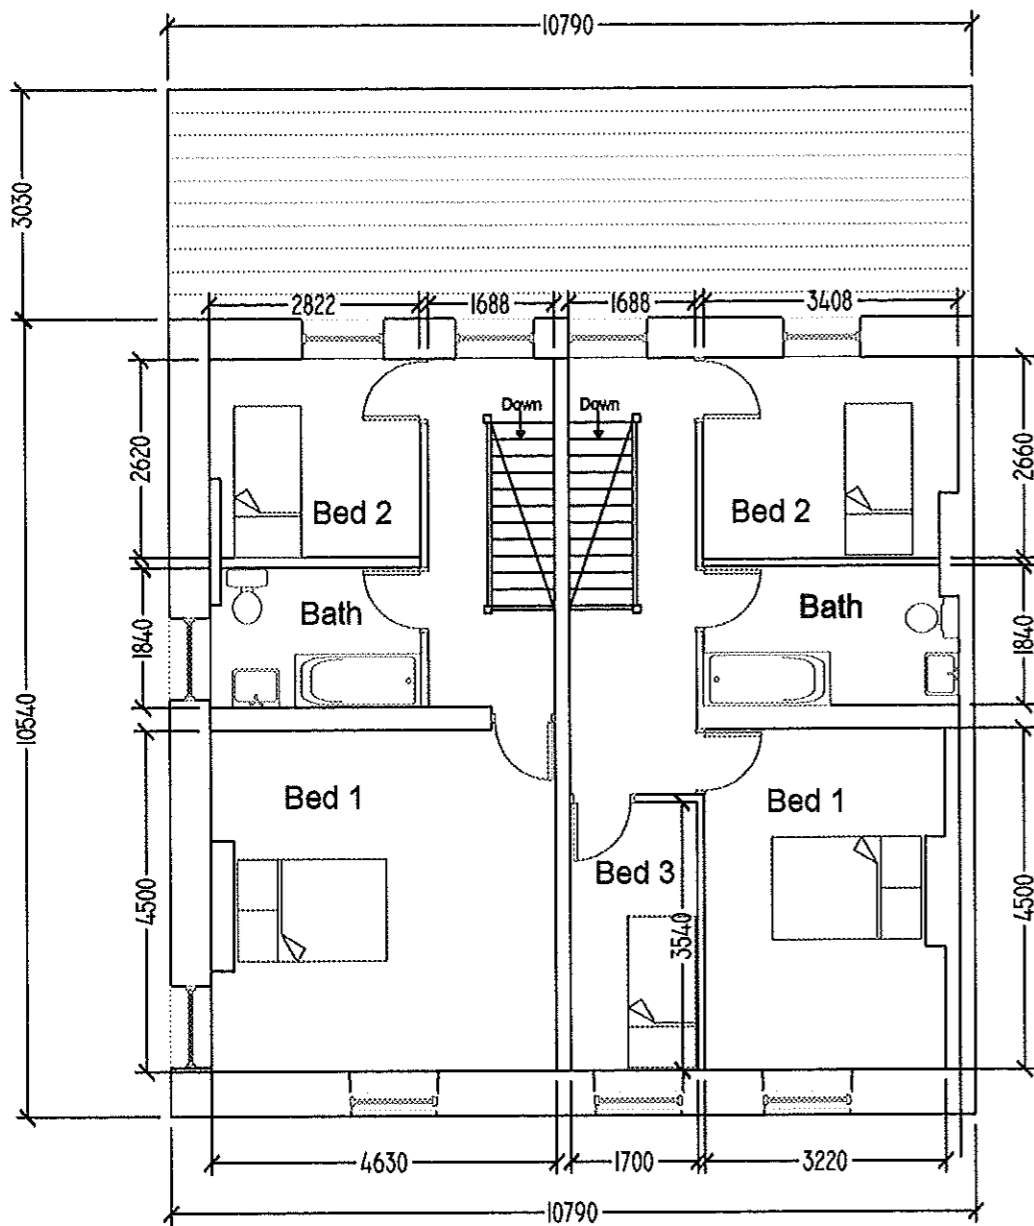

Proposed First Floor Plan 1

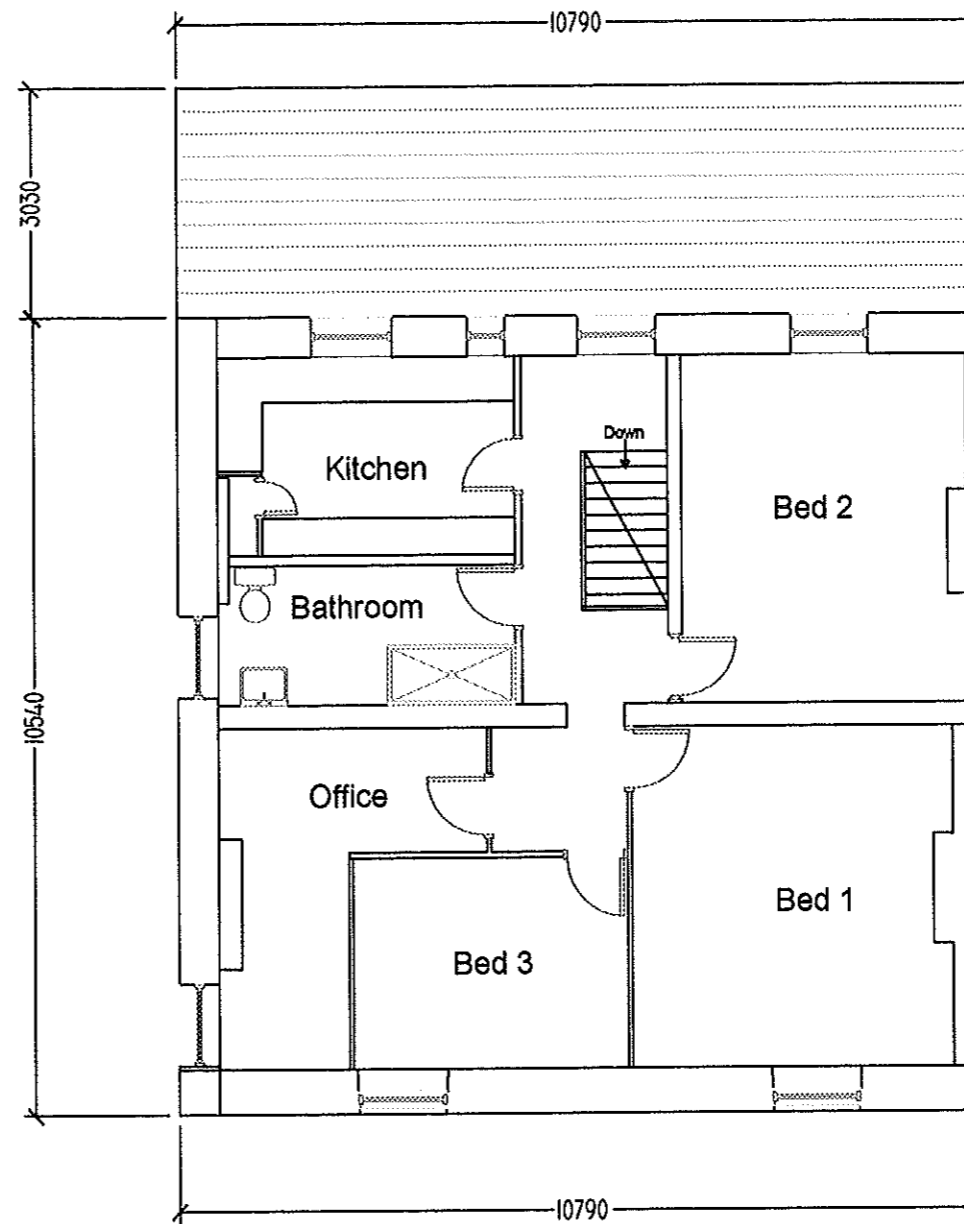

Existing First Floor Plan

2012/395

09 AUG 2012

Clients: Mr N Adamthwaite	
The Buck Public House, Cowpe Road, Rawtenstall, BB4 7DR	
Existing & Proposed First Floor Plans	
Scale: 1:100	(Note: Drawings not to be scaled from)
GBS Design Services Tel: 07918 638 510 / 01352 719 673 <small>Copyright GBS Design Services 2012</small>	
30 October 2012	Geoff Brown MCIAT