



Ordnance Survey

© Crown Copyright 2007. All rights reserved. Licence number 100020449. Plotted Scale - 1:1250

2009/34



selected trees professionally thinned and pruned along North, South and Eastern margins.  
shrubs and saplings removed and margins landscaped and contoured to complement garden levels




TREES TO BE REMOVED

HOLLY TO BE REMOVED

LARGE SILVER BIRCH TO BE REMOVED

4 SILVER BIRCHES TO BE REMOVED

SHUBS TO BE REMOVED

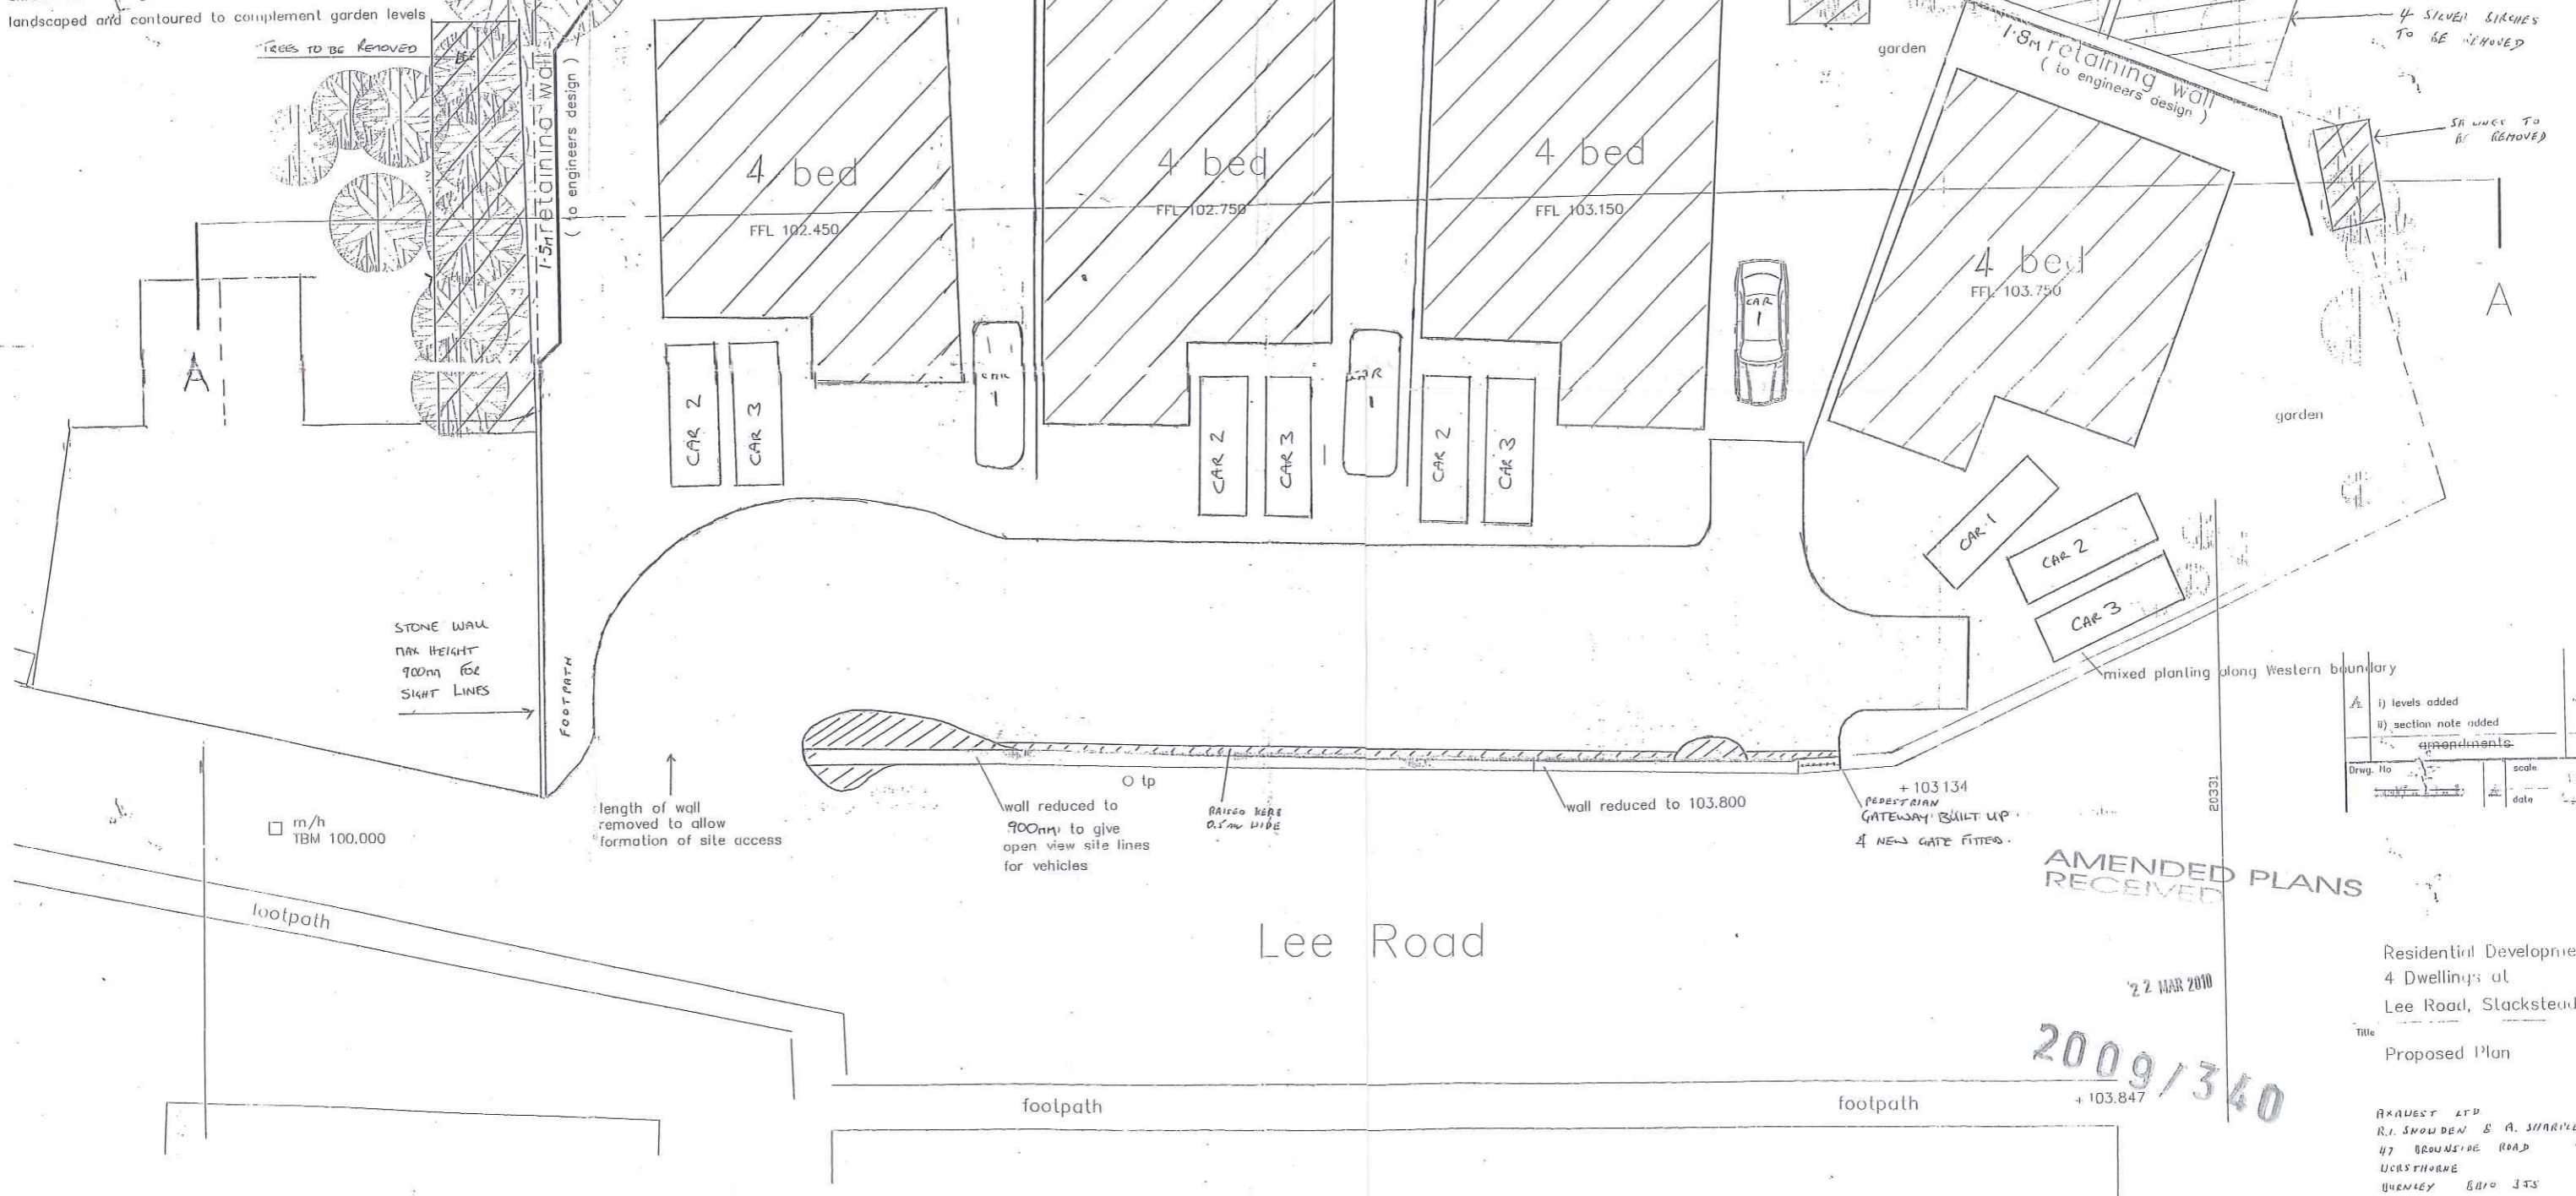

A		i) levels added		1:1
A		ii) section note added		1:1
A		iii) annotations		1:1
Drawn	Ho	scale	1:1	
		date		

AMENDED PLANS RECEIVED

22 MAR 2010





2009/340

Lee Road

Residential Development  
4 Dwellings at  
Lee Road, Slacksteads  
Title  
Proposed Plan


NS 01282 - 812 692  
07567 - 852 060  
NS 01280 - 812 630  
07836 - 705 717

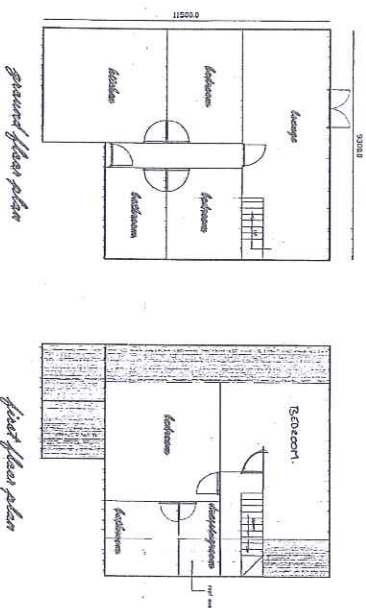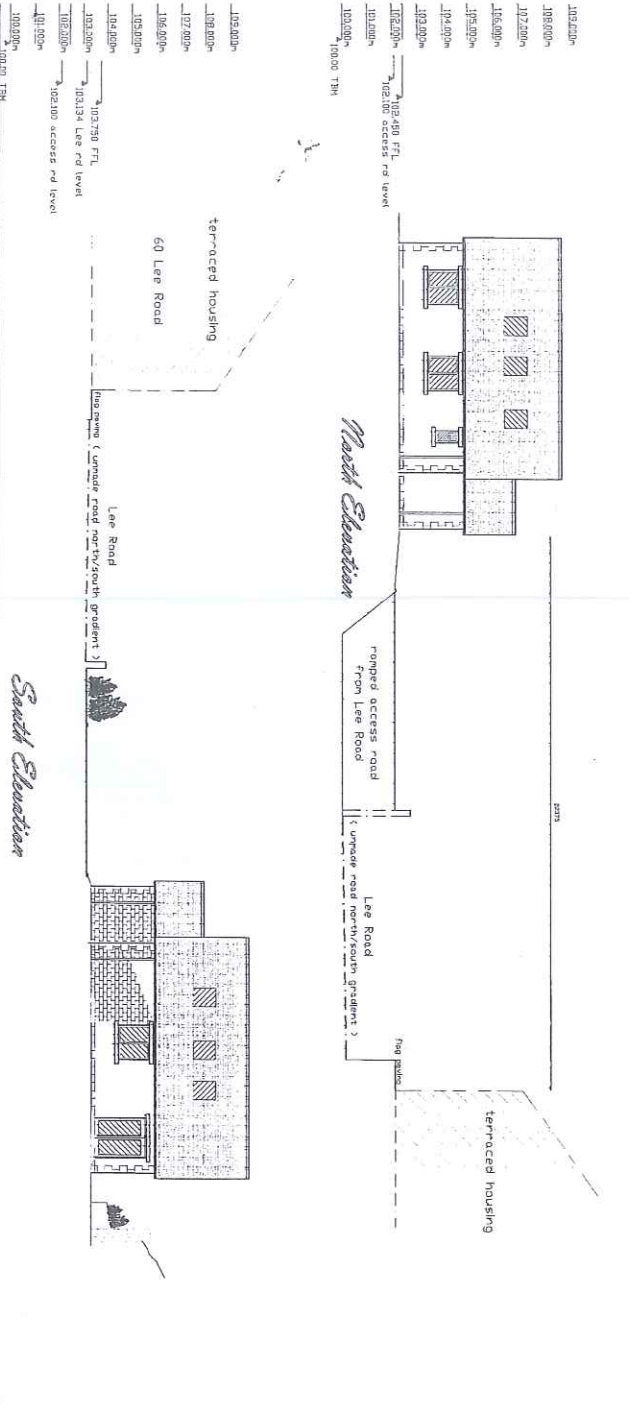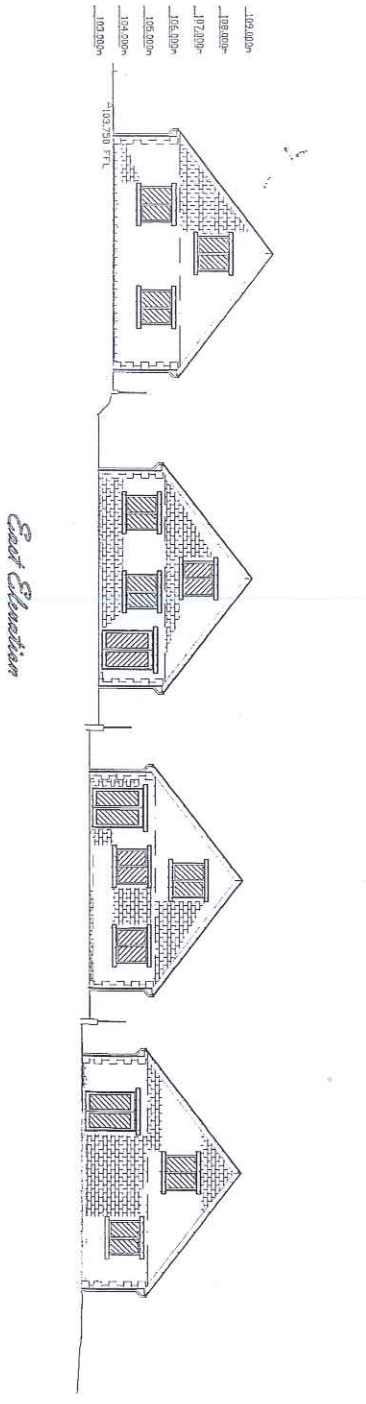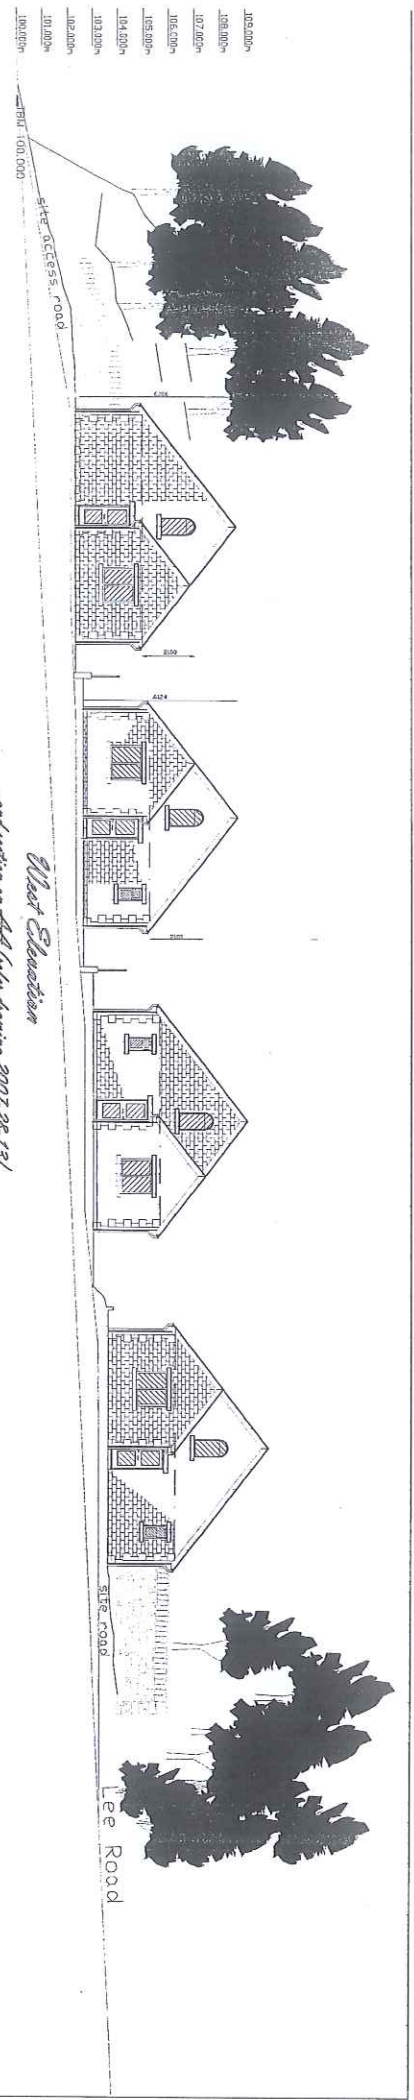

**2009/1340**

Residential Development  
4 Dwellings of  
Lee Road, Stocksteads

Elevations & Sections







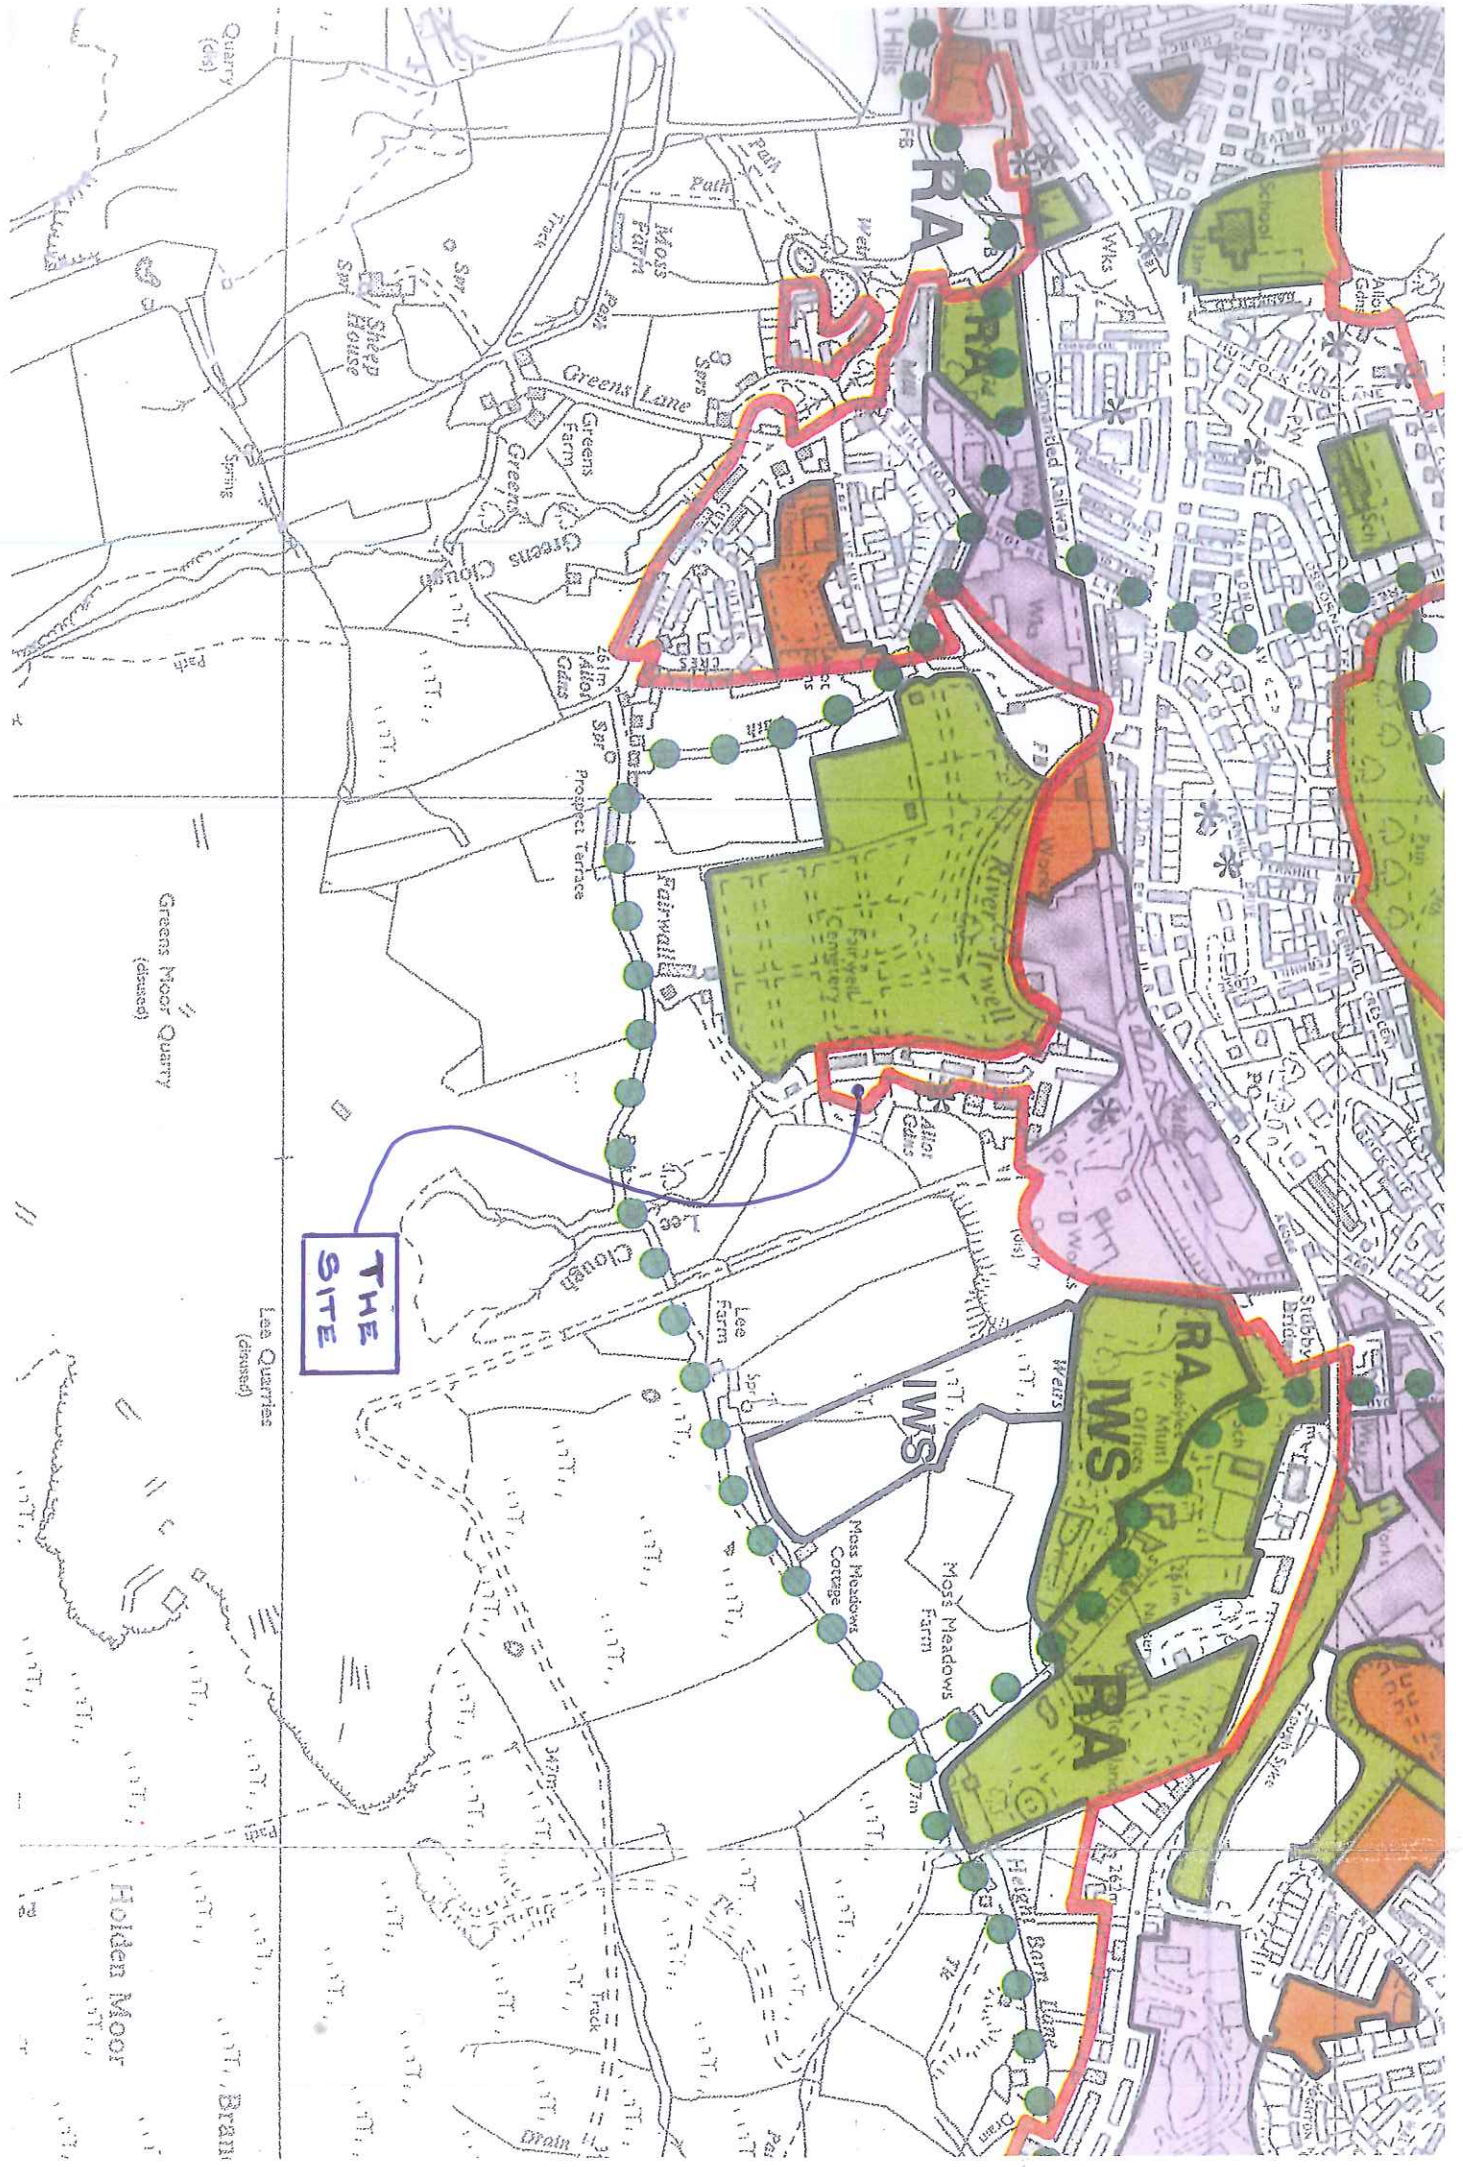

**THE SITE**

RA IWS

RA IWS

RA IWS

Mass Meadows Farm


Lee Farm

Prospect Terrace

Fairwell

Greens Lane

Greens Farm

Greens Clough

Greens Gads

Greens Moor Quarry (disused)

Lee Quarries (disused)

Holden Moor

Bram



