

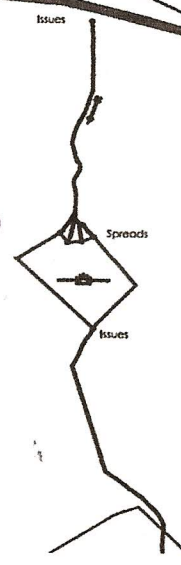
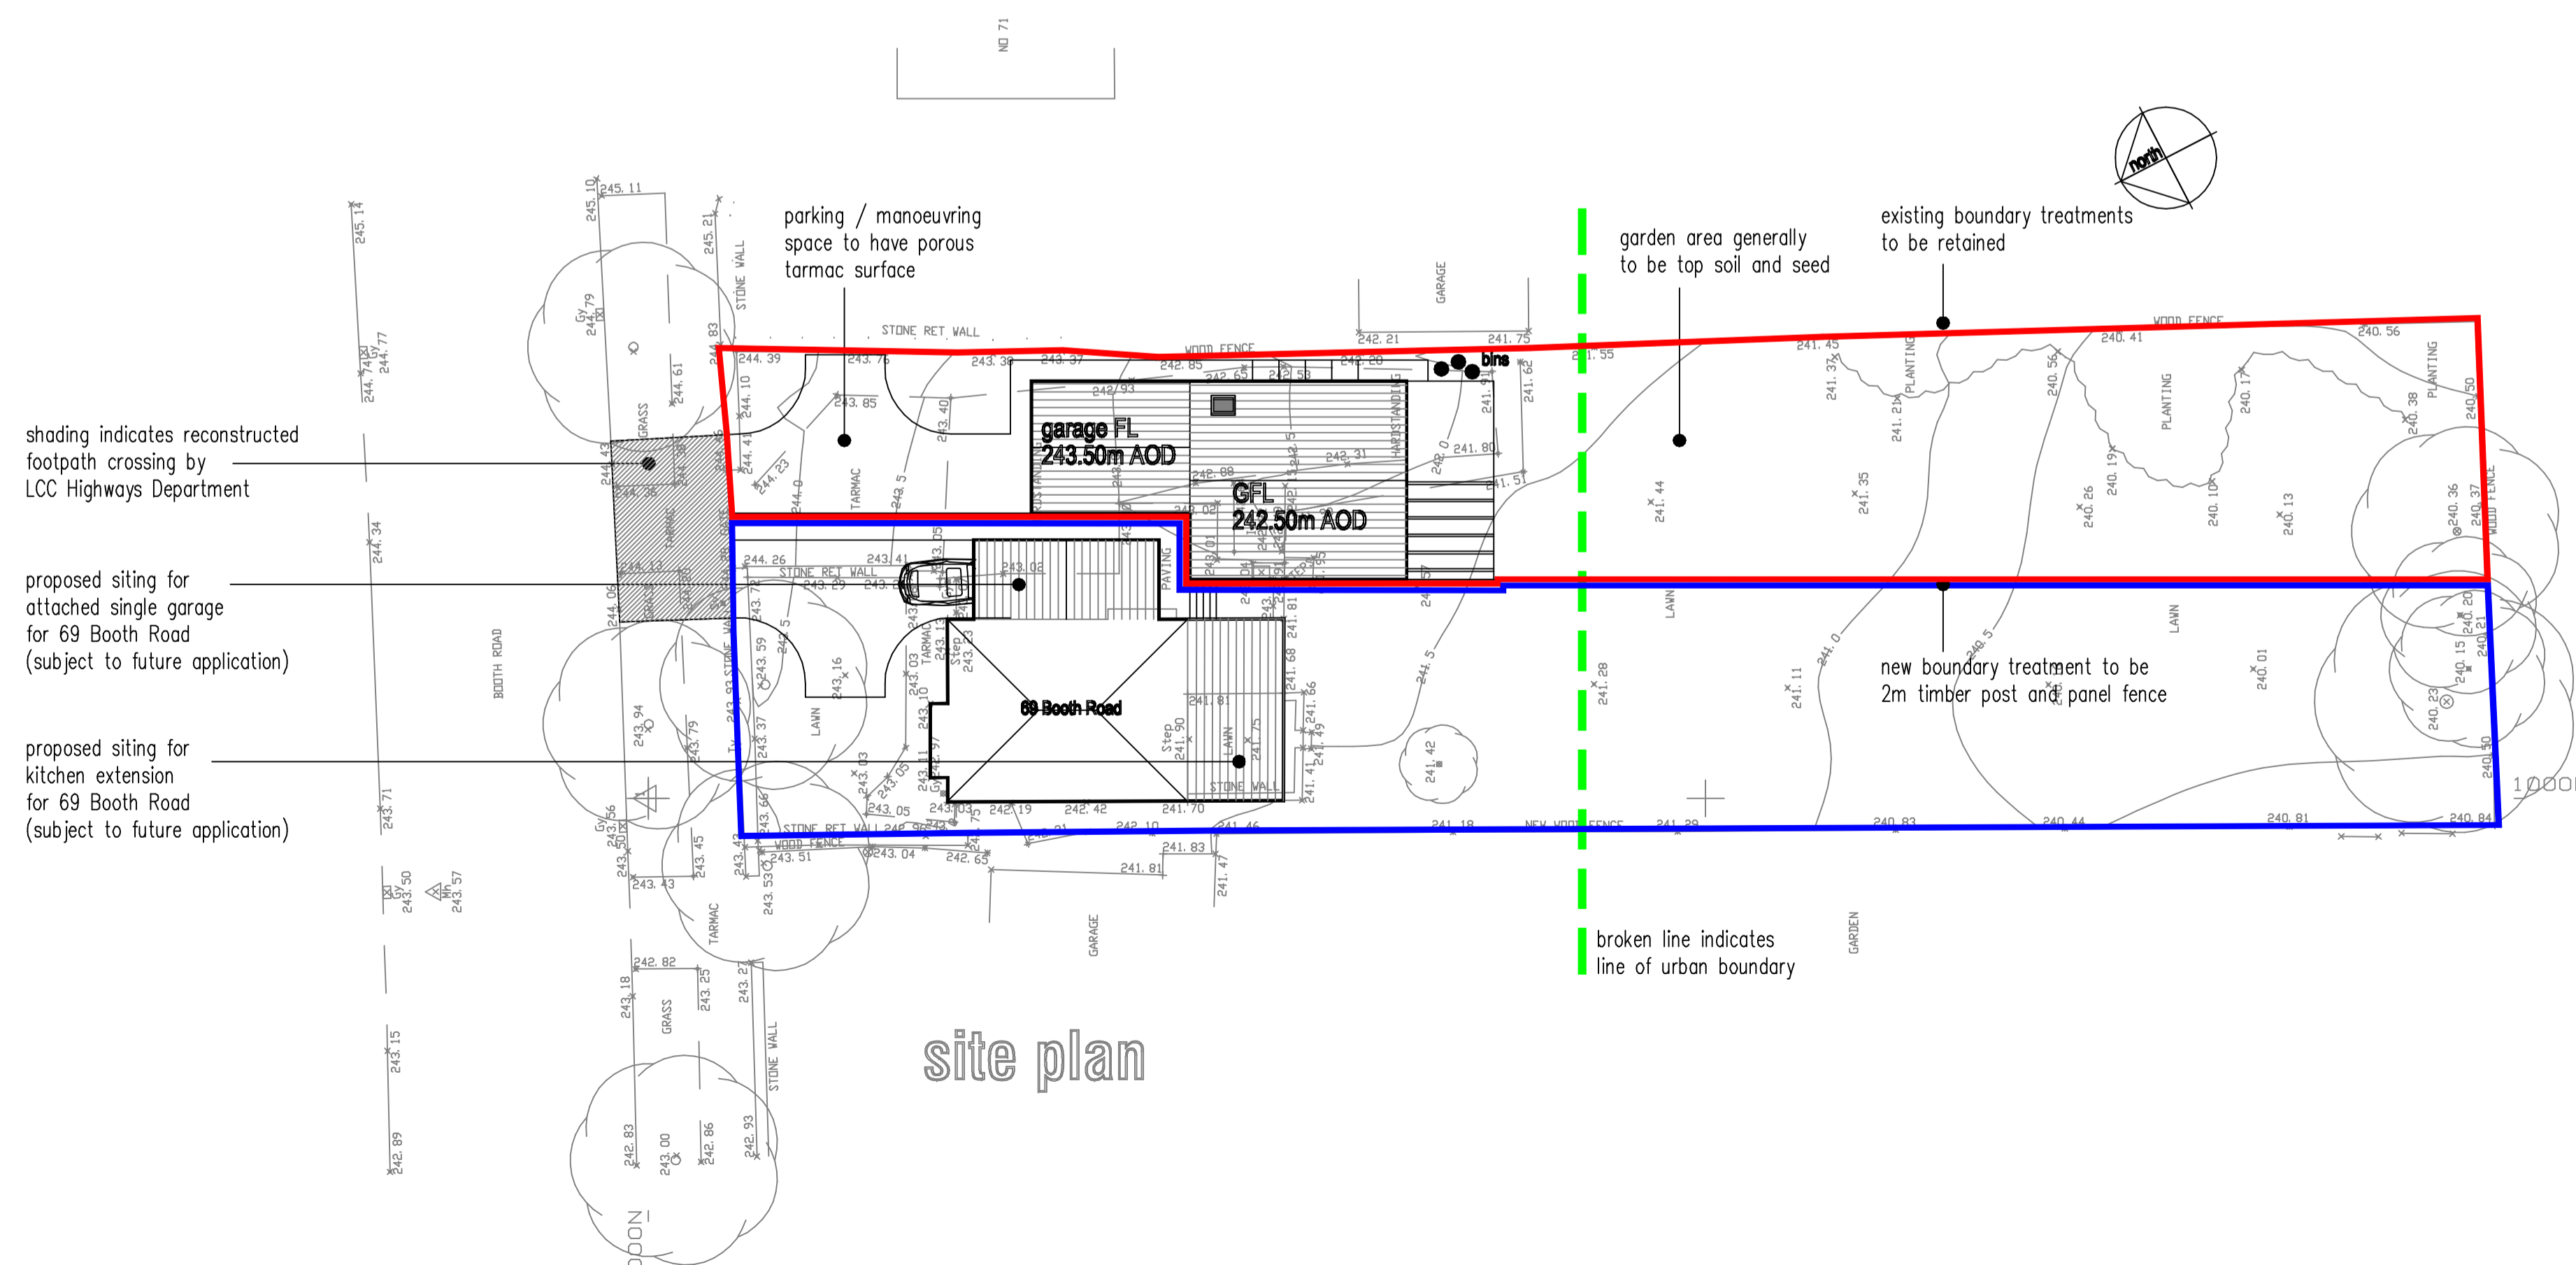
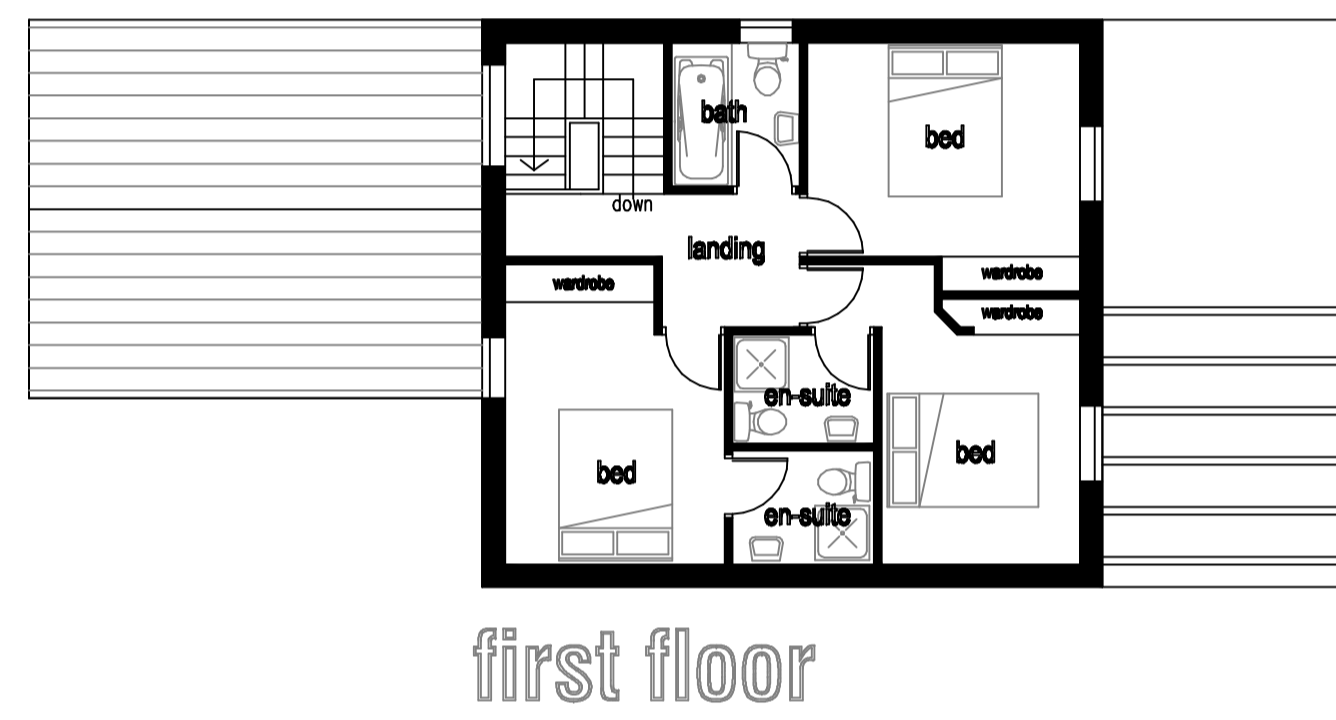


LOCATION PLAN 1:1250

STACKSTEADS WARD

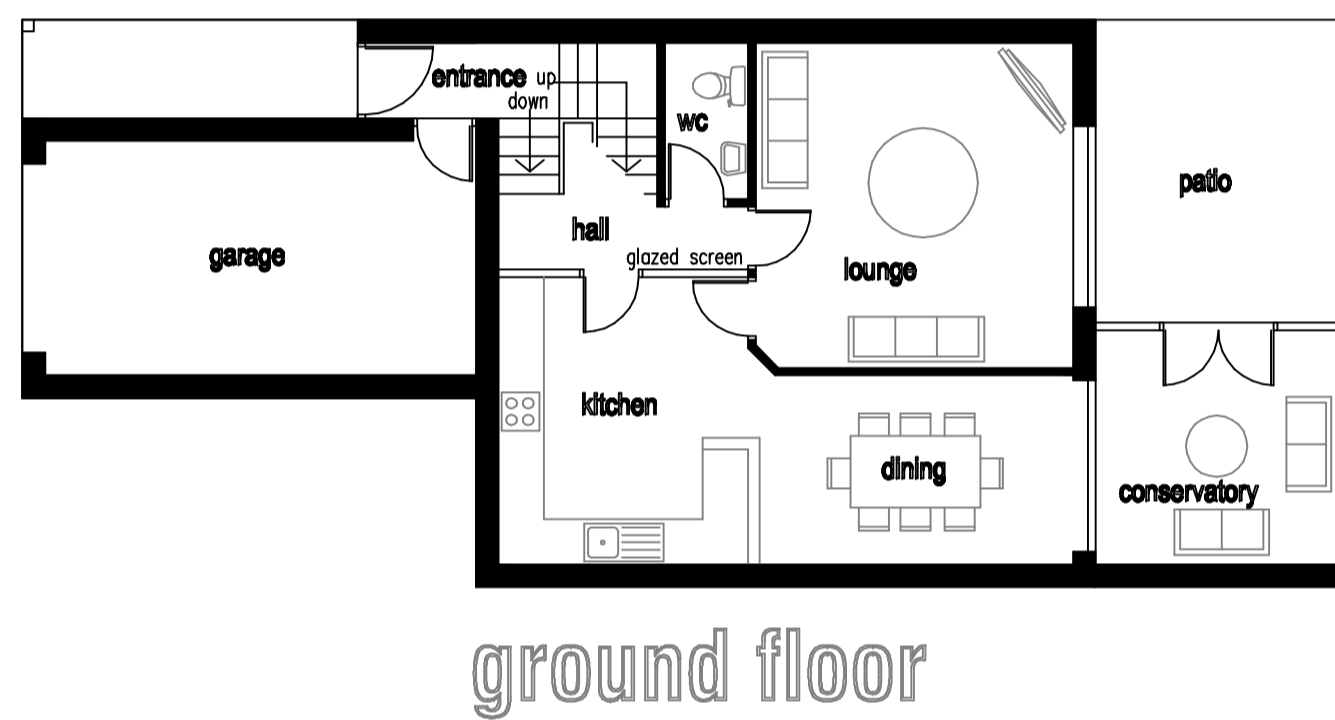

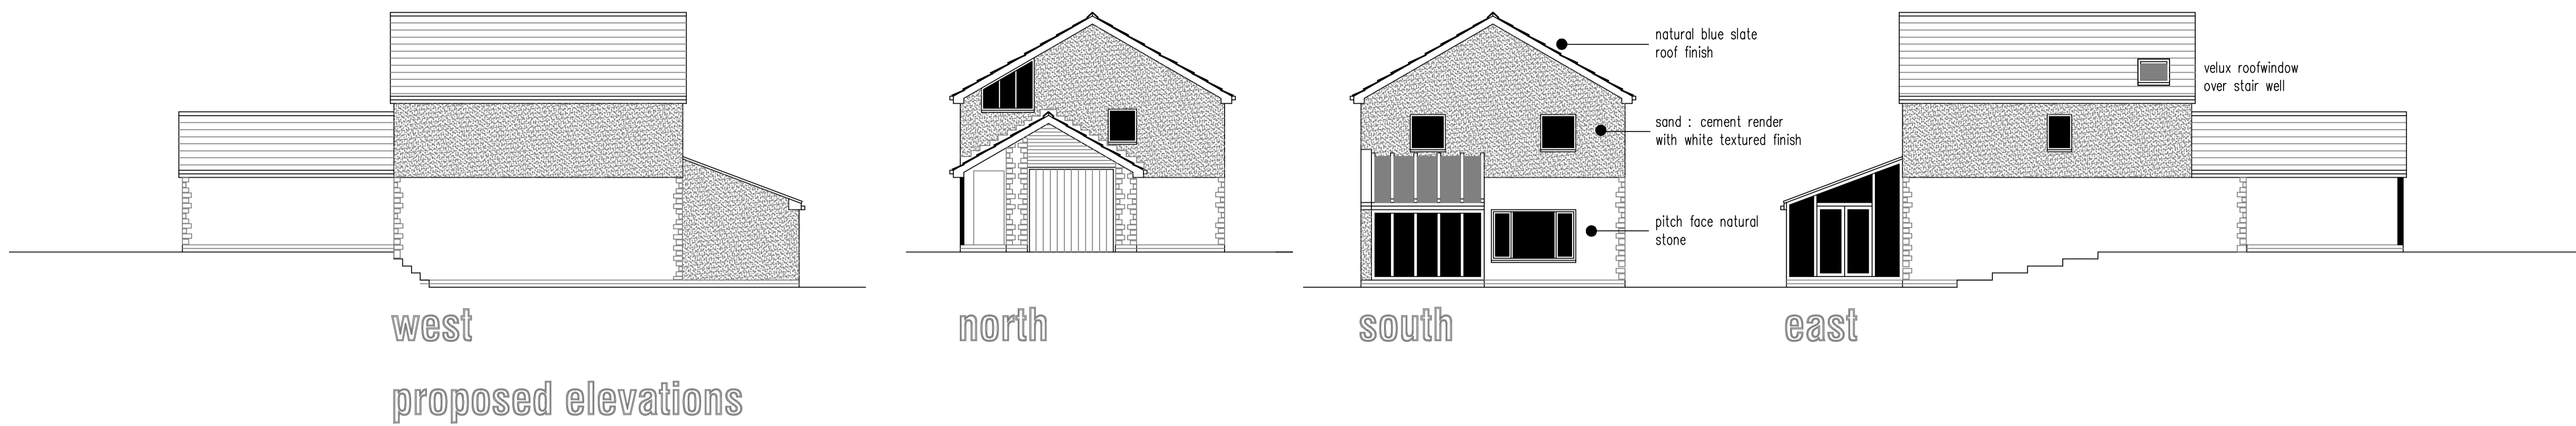

proposed detached 3 bed house with attached single garage within garden area adjacent to
69 Booth Road
Waterfoot
Rossendale

scale 1:100 1:200 @ A1
0m 10m
linear scale 1:100 @ A1

Rae Connell Associates Building Design and Planning Consultants
214 Burnley Road Bacup Lancashire 01706 873000