

Key:
 SITE BOUNDARY

Notes:

Rev	By	Chkd	Apprvd	Date	Description
A	CJS	SB	ML	AUG 2013	FOR PLANNING

Client
 **Environment Agency**

CH2MHILL.
 Building 304 Bridgewater Place,
 Birchwood Business Park,
 Warrington WA5 2SG
 Tel: +44 (0)1925 867500
 www.ch2mhill.com

Project
CHATTERTON

Drawing
SITE LOCATION PLAN


Drawn by: CJS Date: AUG 2013
 Checked by: SB Date: AUG 2013
 Approved by: ML Date: AUG 2013

Drawing No. **WNCHAT/01/001** Revision **A**


Drawing Scale: 1:2500 @ A1, 1:5000 @ A3

FOR PLANNING


This map is reproduced from Ordnance Survey material by permission of the Controller of Her Majesty's Stationery Office, © Crown copyright. Unauthorised reproduction infringes Crown copyright and may lead to prosecution or civil proceedings. Licence Number: 100026380, 2008.

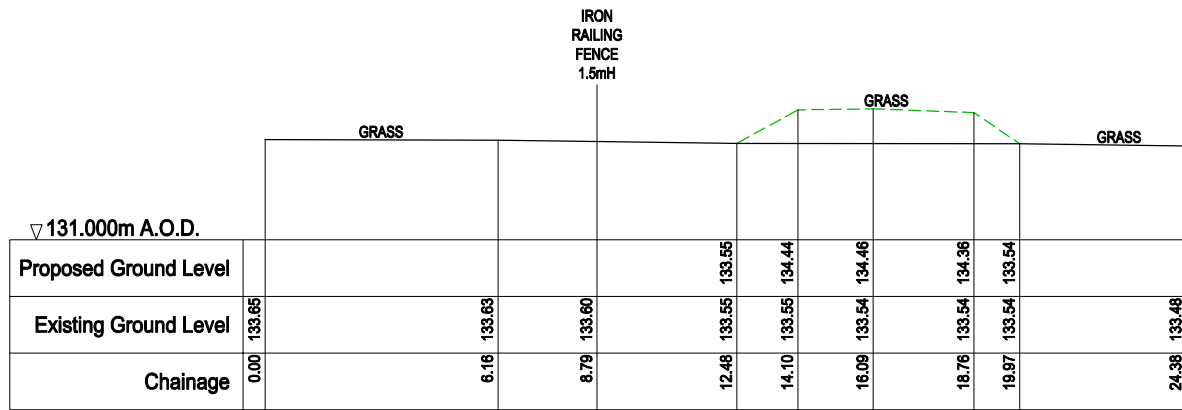


CS 1
BUND01

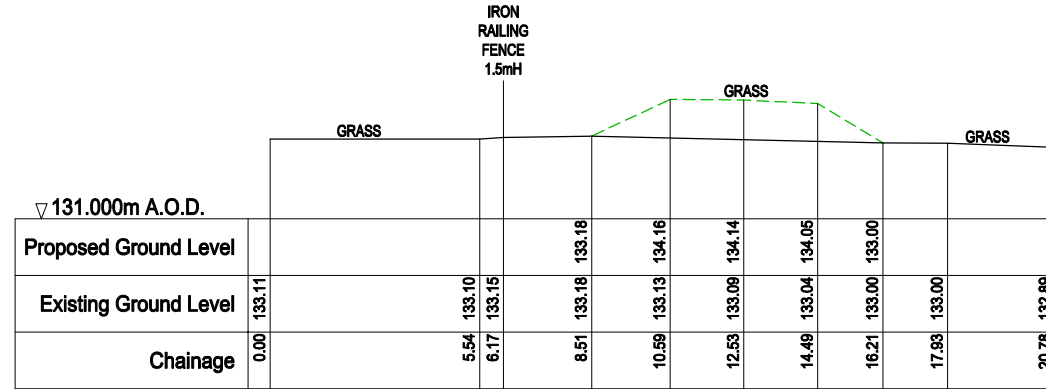


CS 2
BUND02

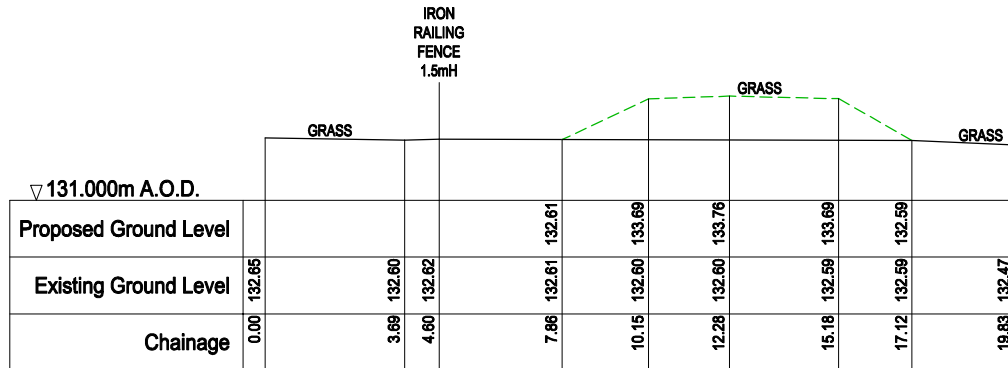


CS 3
BUND03

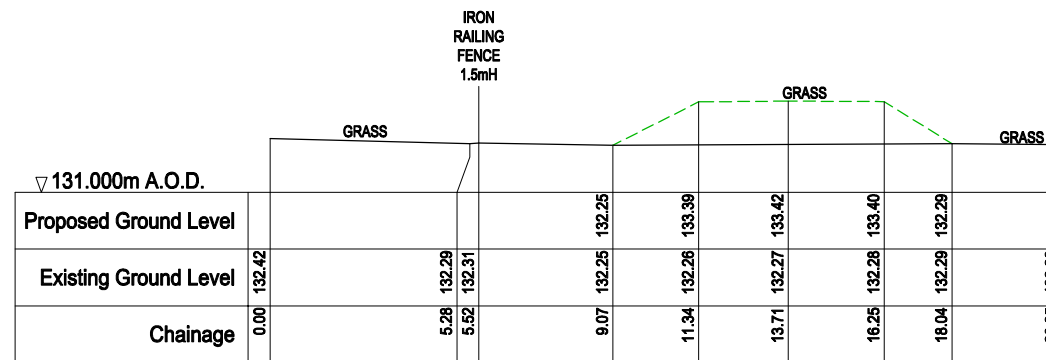


CS 4
BUND04

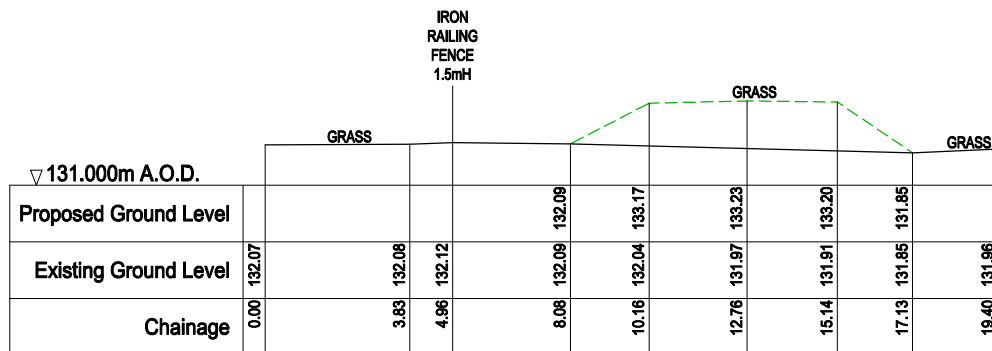

CS 5
BUND05

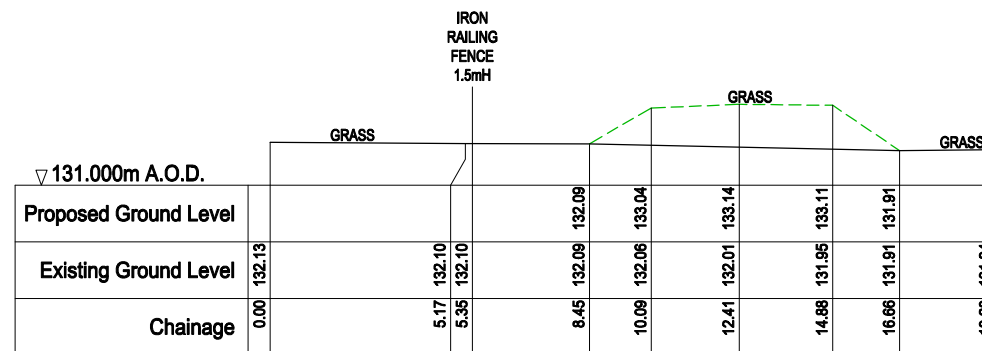

CS 6
BUND06

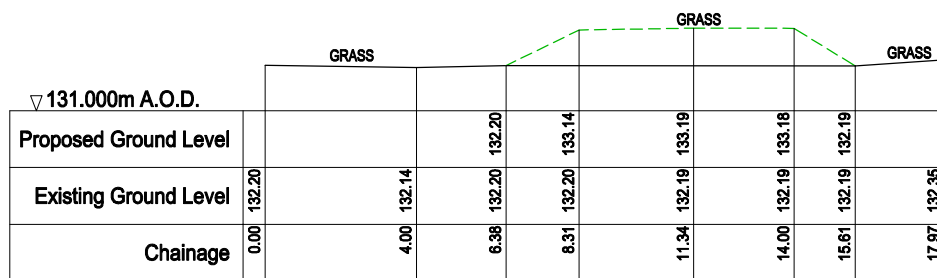

CS 7
BUND07

Key:

	EXISTING GROUND LEVEL
	PROPOSED GROUND LEVEL

Notes:
1. FOR SECTION LOCATIONS SEE DRAWING WNGHAT/01/002.

Rev	By	Chkd	Apprv	Date	Description
A	CS	SB	ML	AUG 2013	FOR PLANNING



CH2M HILL
Building 304 Bridgewater Place,
Birchwood Business Park,
Warrington WA5 5SQ,
Tel: +44 (0)1925 867500
www.ch2mhill.com



Client
Project
CHATTERTON



Drawing
SECTIONS
DEFLECTION BUND

Drawn by: CJS Date: AUG 2013
Checked by: SB Date: AUG 2013
Approved by: ML Date: AUG 2013

Drawing No. WNGHAT/01/003
Revision A


FOR PLANNING

Key:

 
	EXISTING GROUND LEVEL
	PROPOSED GROUND LEVEL

Notes:


- FOR SECTION LOCATIONS SEE DRAWING WNCHAT/01/002.

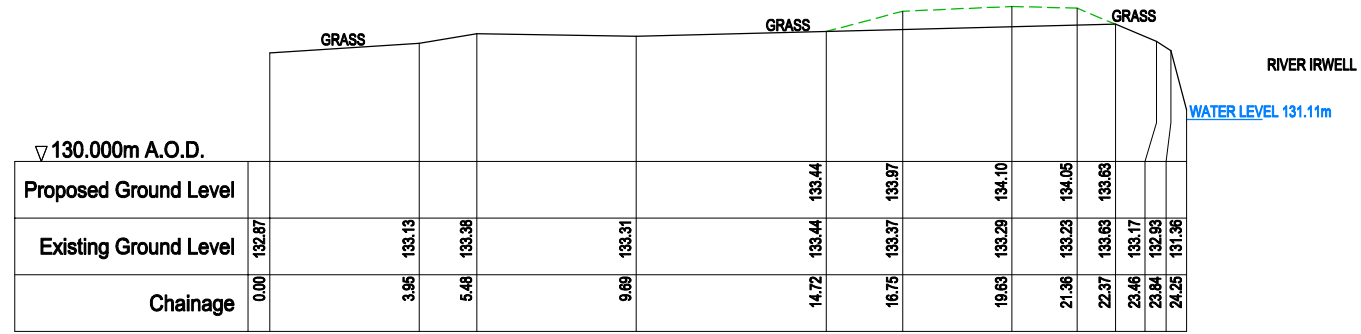

CS 8
IRWL01

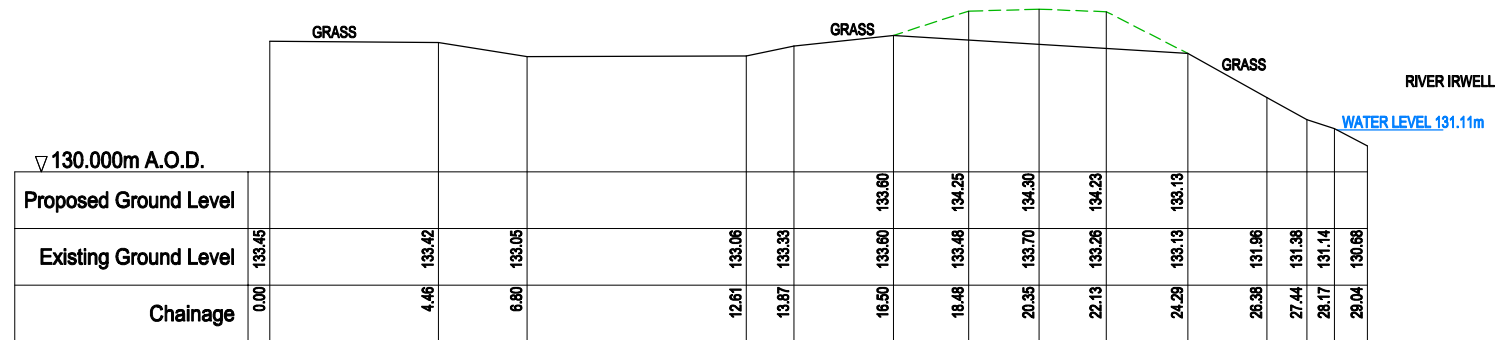

CS 9
IRWL02

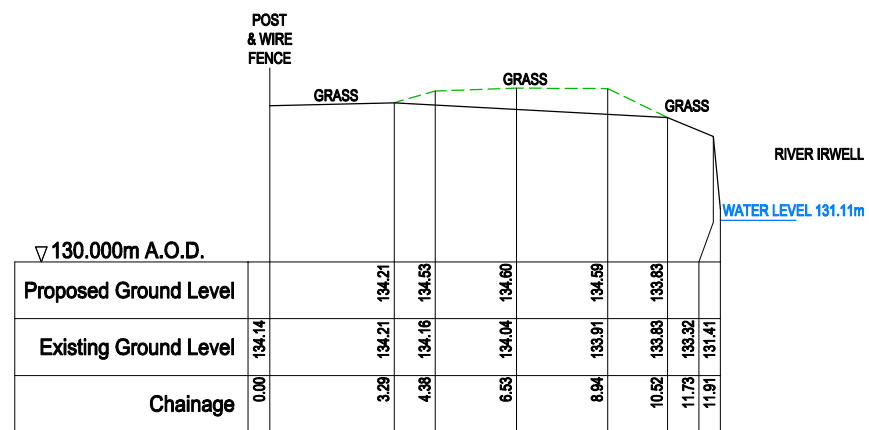

CS 10
IRWL03

PLEASE NOTE : ALL SECTIONS LOOKING DOWNSTREAM

FOR PLANNING

A	CS	SB	ML	AUG 2013	FOR PLANNING
Rev	By	Chkd	Apprvd	Date	Description



CH2M HILL
Building 304 Bridgewater Place,
Birchwood Business Park,
Warrington WA5 5SG
Tel : +44 (0)1925 867500
www.ch2mhill.com



Client
Project
CHATTERTON

Drawing
SECTIONS
NEW EMBANKMENT




Drawn by: CJS Date: AUG 2013

Checked by: SB Date: AUG 2013


Approved by: ML Date: AUG 2013

Drawing No. Revision


WNCHAT/01/004 A

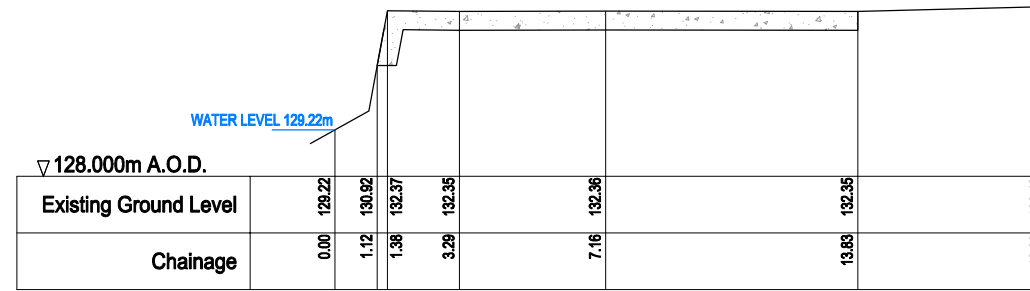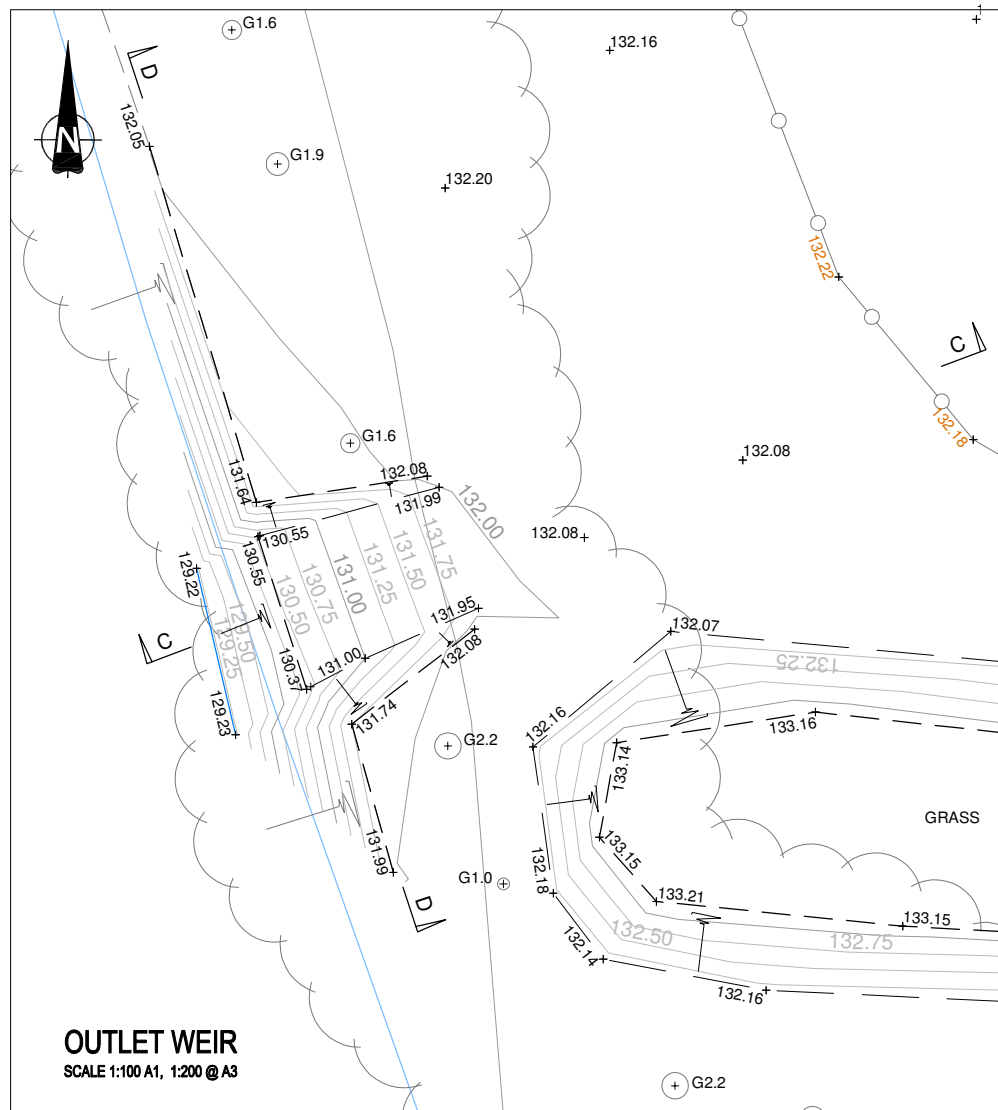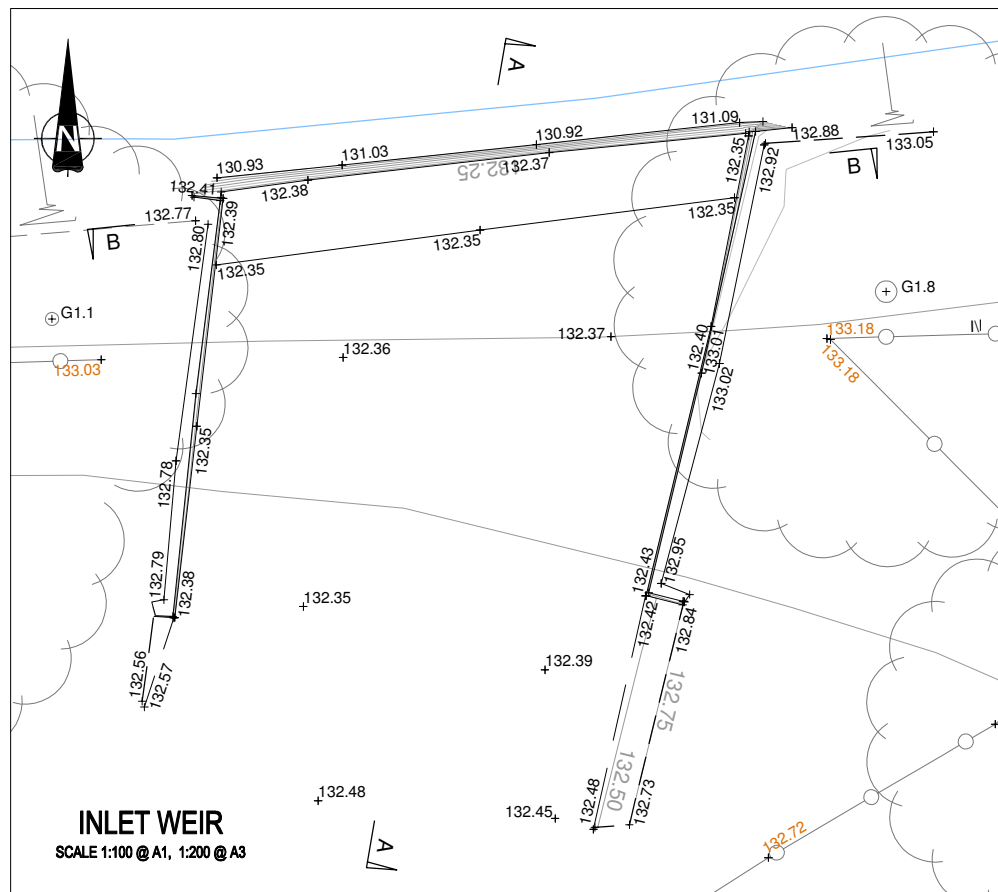


SECTION A-A
SECTION THROUGH INLET WEIR
SCALE 1:100 A1, 1:200 @ A3

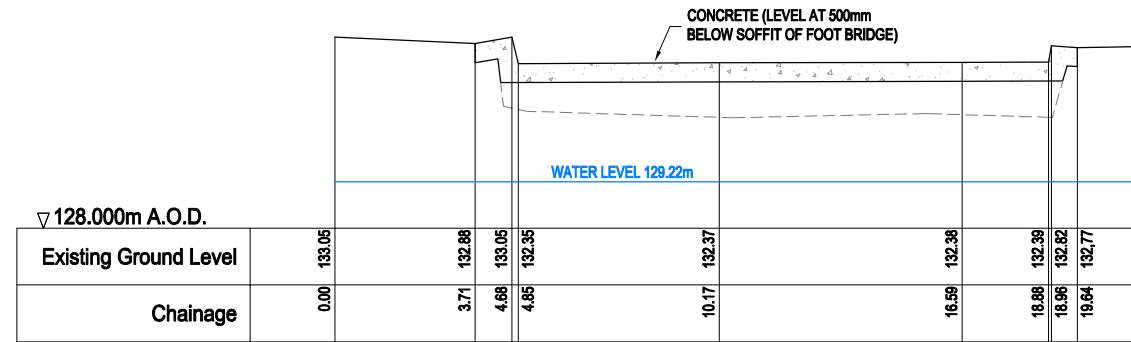

SECTION B-B
SECTION ACROSS INLET WEIR
SCALE 1:100 A1, 1:200 @ A3

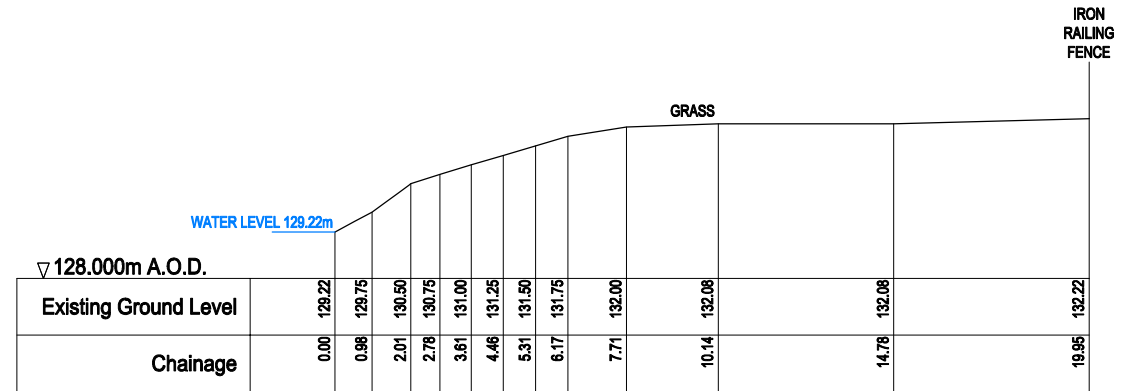


SECTION C-C
SECTION THROUGH OUTLET WEIR
SCALE 1:100 A1, 1:200 @ A3

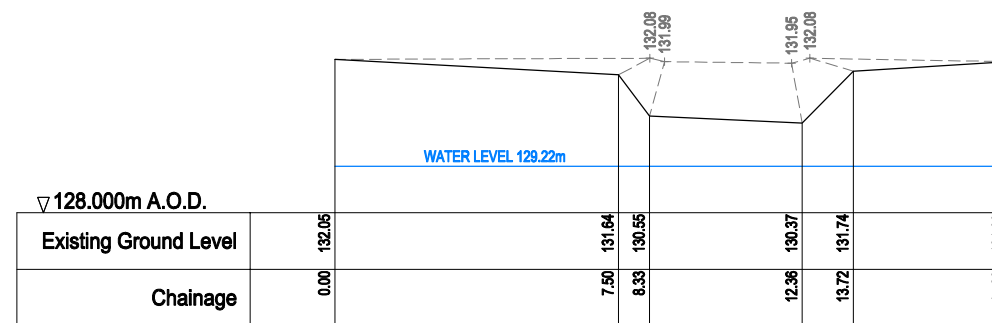

SECTION D-D
SECTION ACROSS OUTLET WEIR
SCALE 1:100 A1, 1:200 @ A3

Key Plan:

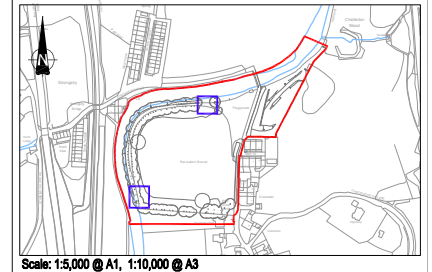

Key:

- SITE BOUNDARY
- WEIR SITES

Notes:

Rev	By	Chkd	Apprvd	Date	Description
A	CS	SB	ML	AUG 2013	FOR PLANNING



CH2M HILL
Building 304 Bridgewater Place,
Birchwood Business Park,
Warrington WA5 5SQ
Tel: +44 (0) 1925 867500
www.ch2mhill.com



Project
CHATTERTON

Drawing
INLET AND OUTLET WEIR DETAILS

Drawn by: CJS Date: AUG 2013

Checked by: SB Date: AUG 2013

Approved by: ML Date: AUG 2013

Drawing No. Revision

WNCHAT/01/005

A

This map is reproduced from Ordnance Survey material by Helcrow on behalf of The Environment Agency with the permission of the Controller of Her Majesty's Stationery Office. © Crown copyright. Unauthorised reproduction infringes Crown copyright and may lead to prosecution or civil proceedings. Licence Number: 100026380, 2/08.

FOR PLANNING