


Spring Lane Haslingden

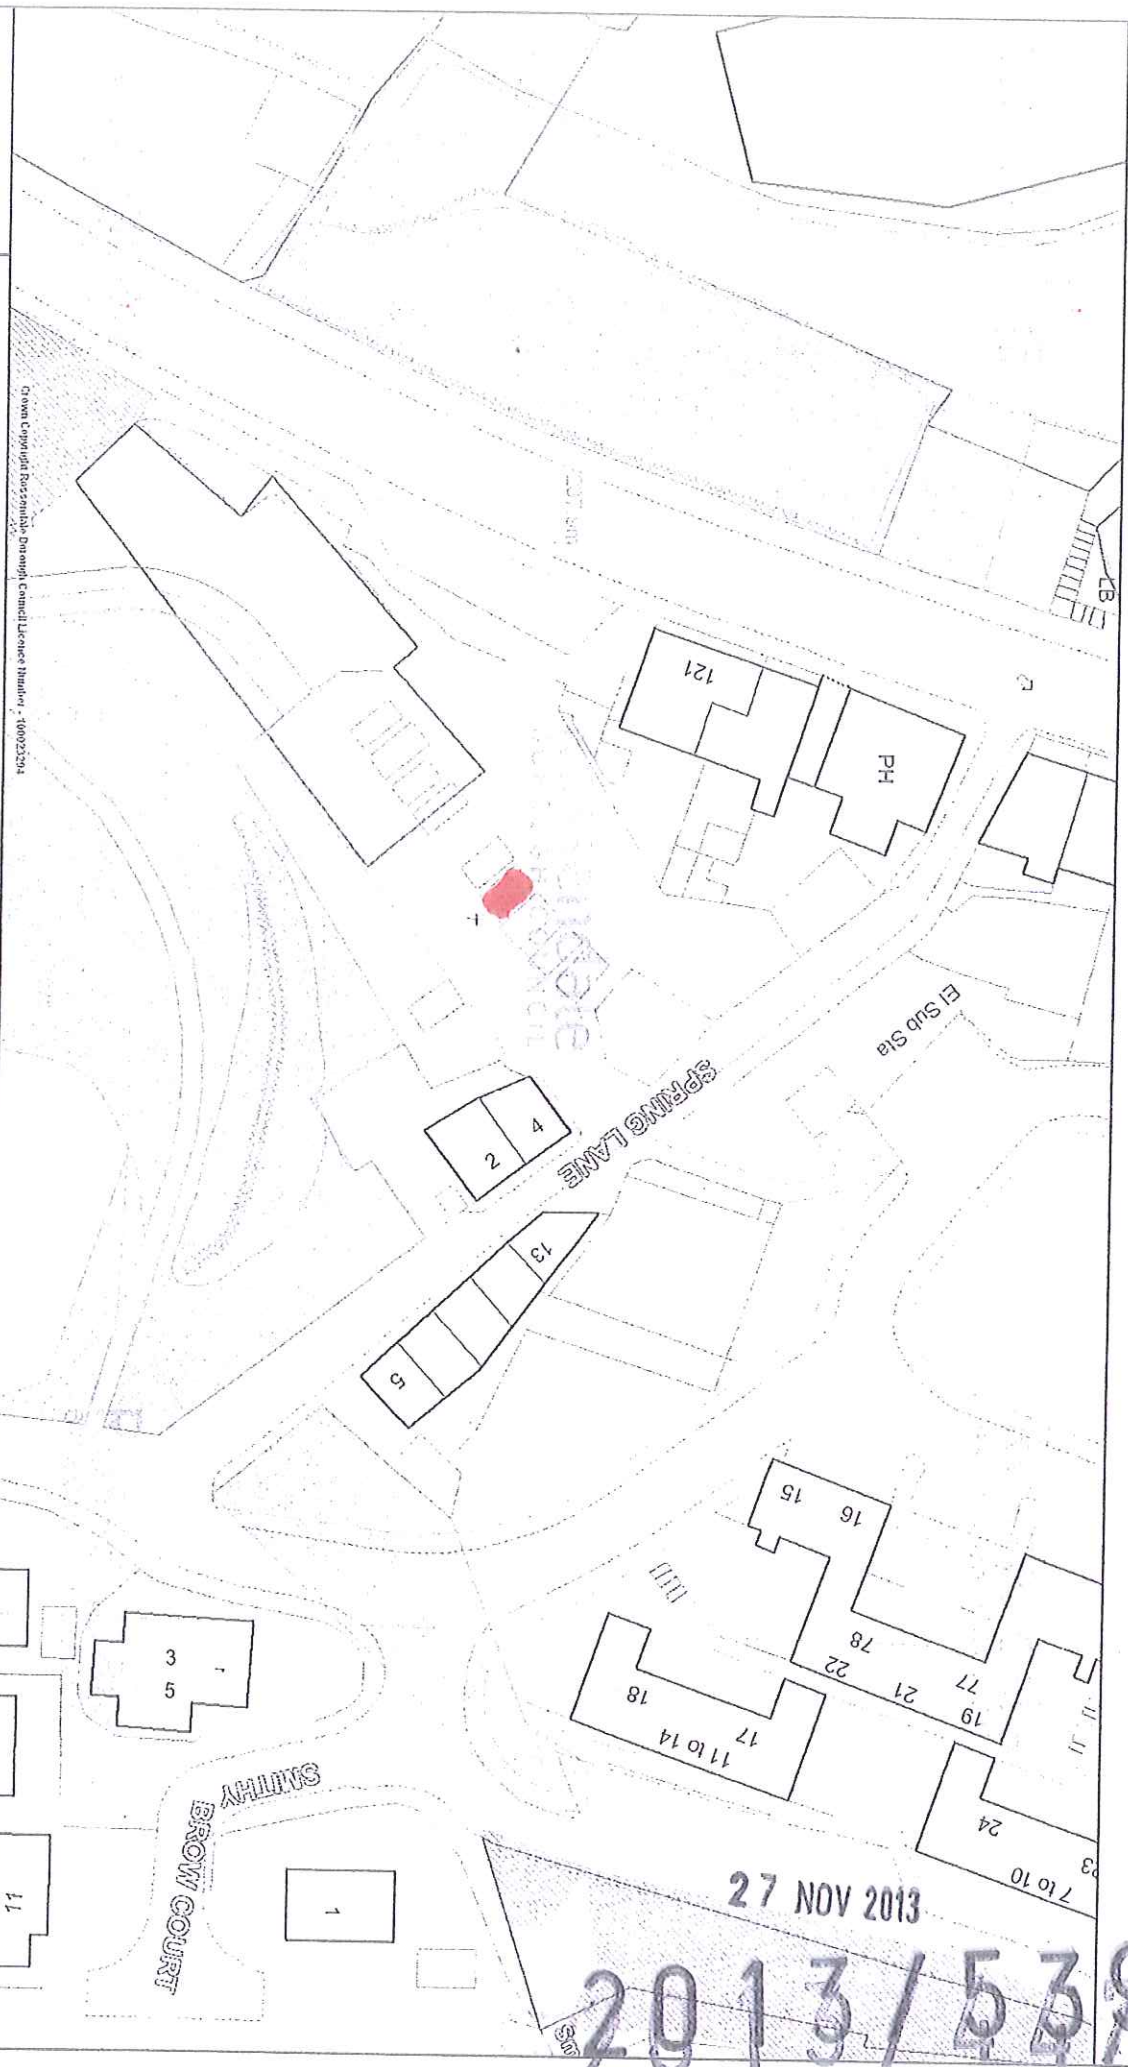

Rosendalealix
BOROUGH COUNCIL

The base map data used in Online Mapping is reproduced from Ordnance Survey map products with the permission of the Controller of Her Majesty's Stationery Office © Crown copyright. Unauthorised reproduction infringes Crown copyright and may lead to prosecution or civil proceedings.

Rosendale Borough Council License Number - 100022294


Scale 1/500

Centre = 378618 E 423705 N

P Barlow

Date 24/4/2013

2013/539
27 NOV 2013

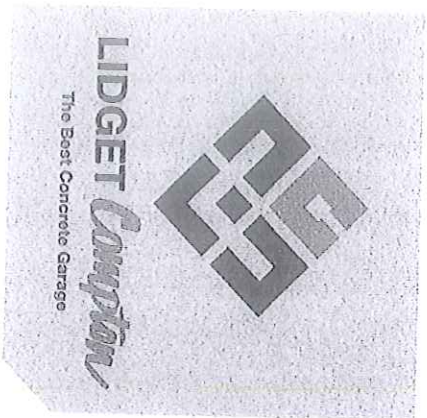

Grafo-Therm anti-condensation treatment supplied exclusively to Lidget Compton in the sectional garage market





Tip

You can include a shed/workshop/garden room in your garage – simply specify a partition, and you can create a space with endless possibilities.

lidget.co.uk

OUR BEST VALUE FOR MONEY BUILDING. A SOLID WORKHORSE FOR GARAGING, WORKSHOP OR STORE.

Pent

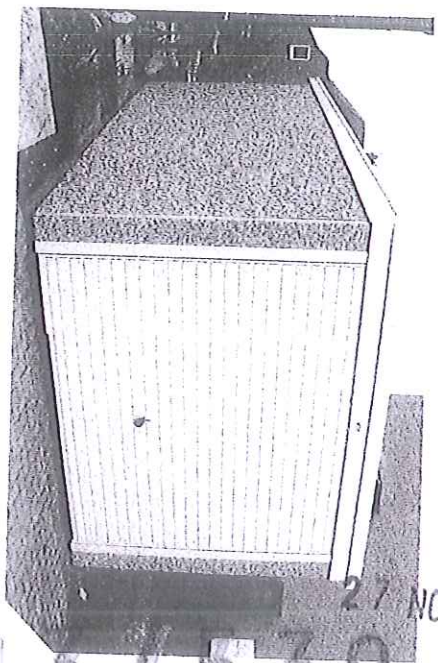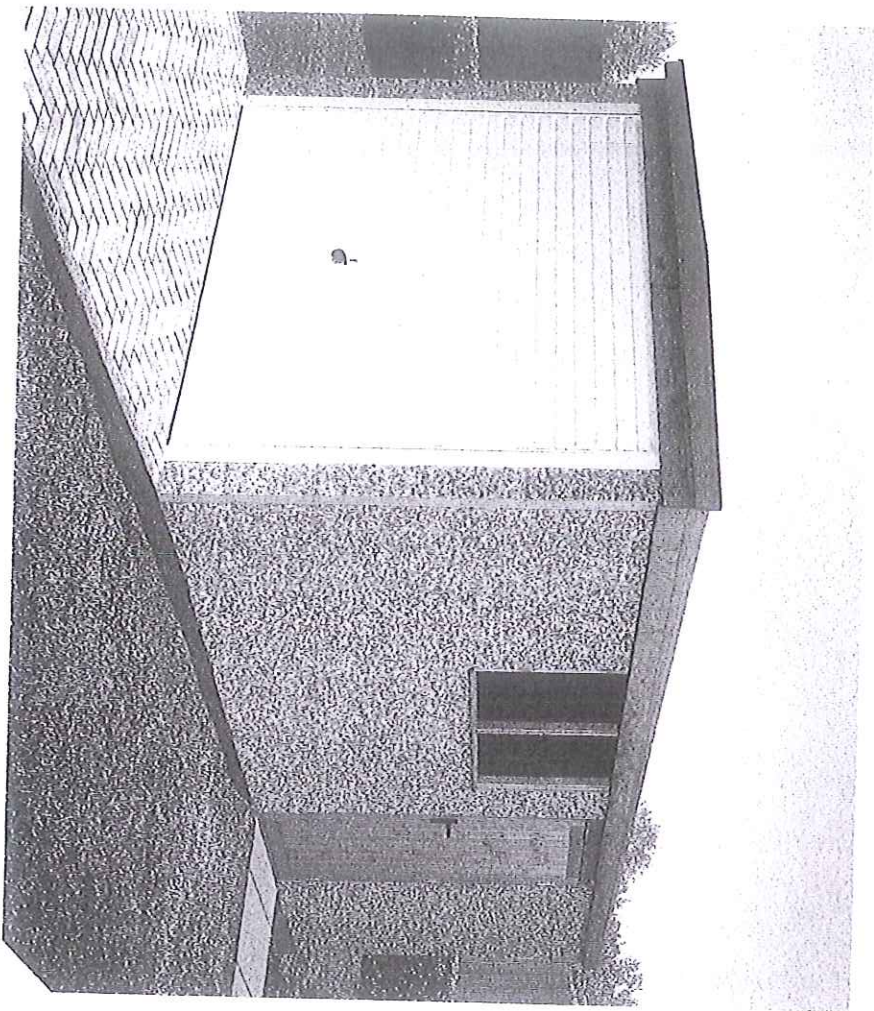

Our value for money flat roof garage, roof sloping from front to rear, single, double, twin garages, up to 28' 3" (8.61m) long.

Unique C Section galvanised steel rafters give you greater strength and rigidity while galvanised steel one piece roof sheets (up to 20' 6" (6.25m)) means no joins, so no leaks. Anti condensation treatment ensures best performance. Hörmann Fully retractable, fully pre-framed door ensures perfect fitting every time.






Despite our Pent garage range giving the best value for money, we have not cut back on quality. The best quality materials ensure your investment continues to give the best value for money, year after year.

The best garage range in the UK?

Bespoke Options allow you to personalise your building. Spar, Brick or Stone effect panels, site applied Textured finish, RealBrick front posts and the full range of bespoke options ensure that you can choose the right building for your house, which will enhance its value, minimise insurance costs, and maximise kerb appeal. PVCu options give you a maintenance free choice.

2015/059 27 NOV 2013

Ref: L00779

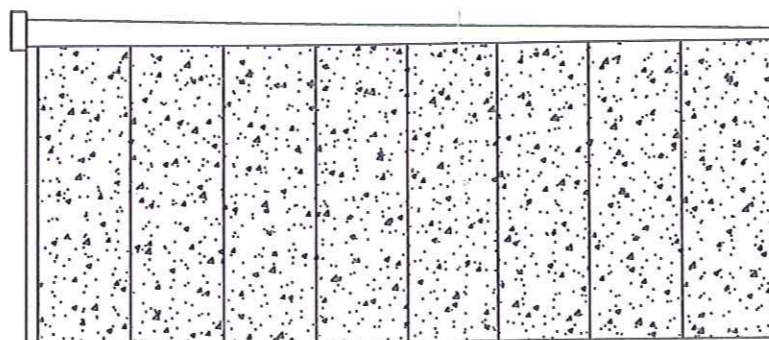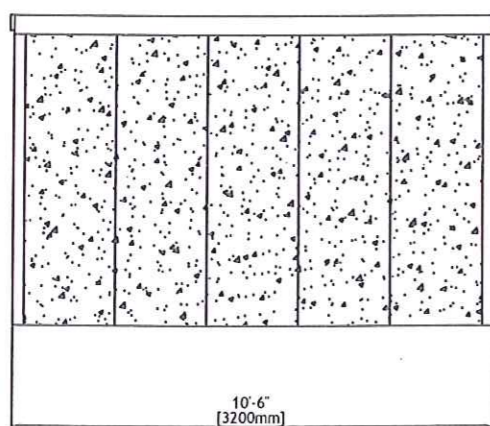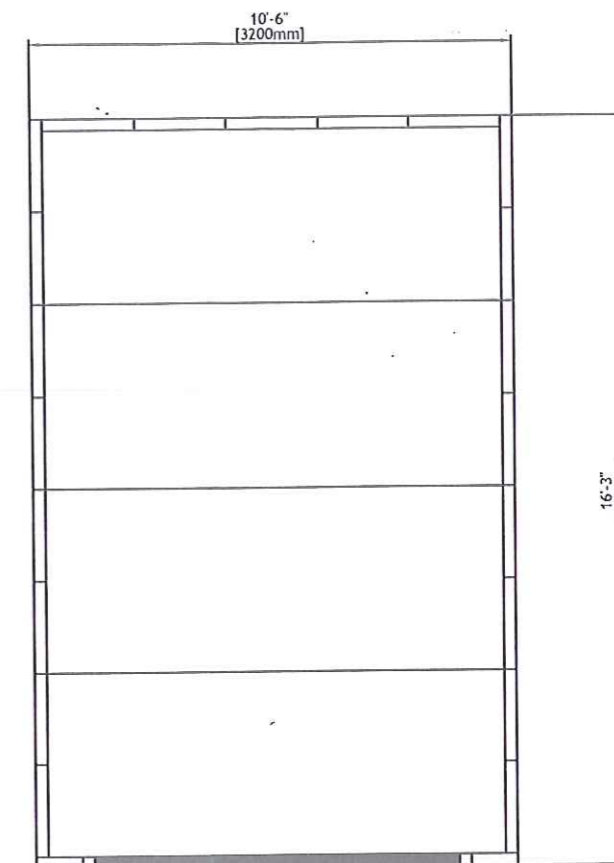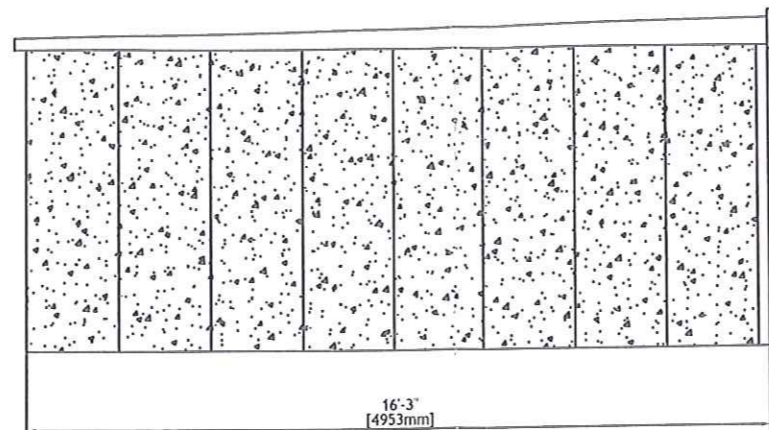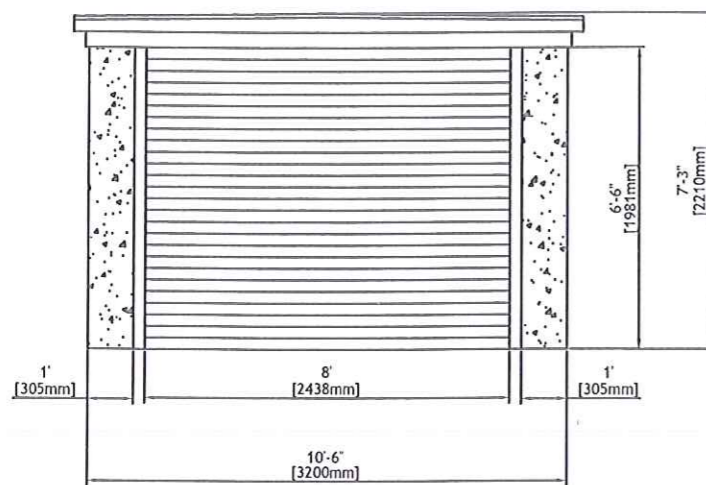

LidgetCompton 16'3" x 10'6" Pent Garage

Walls - 3" thick, steel reinforced, machine vibrated pre-cast concrete panels with pebble dash exterior

Roof - corrugated galvanised steel roof with Grafotherm anti-condensation lining, supported on galvanised steel trusses.

Garage Door- White fully retractable horizontally ribbed up and over door with 4 point locking.

Fascias - Treated timber fascias and back board

Gutters - Black PVCu to rear

2013/539
27 NOV 2013

 LidgetCompton
Albion Drive, Lidget Lane Ind. Est.,
Thurnscoe, Rotherham S63 0BA
Tel: 01709 881844 / Fax: 01709 881015
Web: www.lidget.co.uk Email: sales@lidget.co.uk

Drawn by Brian Armstrong
Questions/revisions to
brian.armstrong@lidget.co.uk

Scale 1:50@A3

Drawn: 15.10.13