

ALL DIMENSIONS TO BE VERIFIED ON SITE AND THE ARCHITECT INFORMED OF ANY DISCREPANCY.

REVISION

DATE

384700m

384800m

384900m

422000m


422000m

421900m

421900m

421800m

421800m

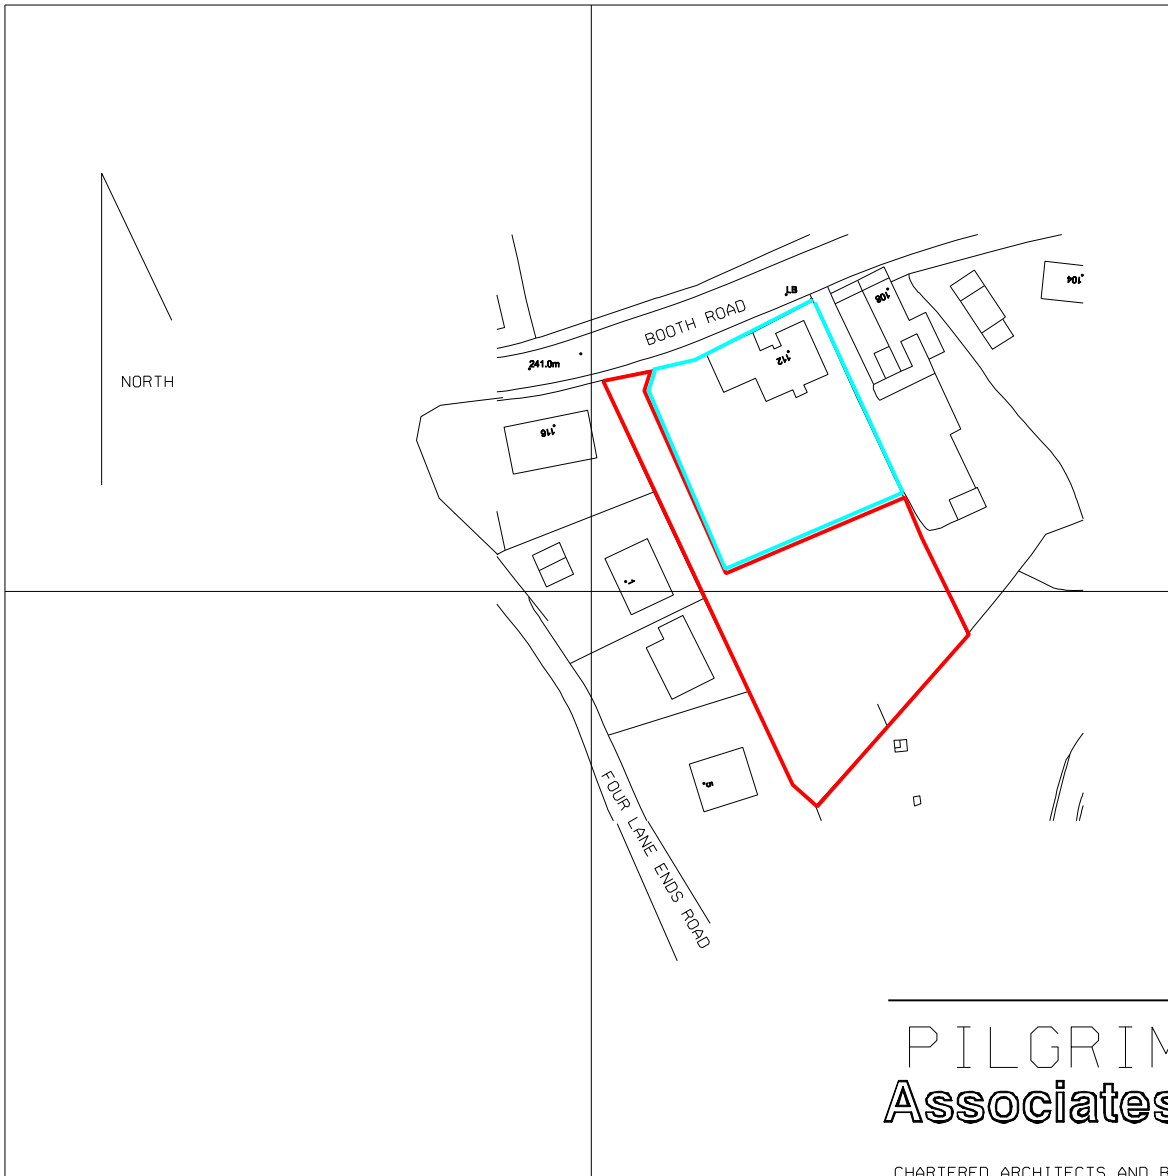

PILGRIM Associates

UNIT 5, NILE MILL A,
FIELDS NEW ROAD
CHADDERTON,
OLDHAM,
GREATER MANCHESTER
OL9 8NH
TEL & FAX: 0161 627 1536

CHARTERED ARCHITECTS AND BUILDING SURVEYORS

384700m

384800m

384900m

Crown Copyright. All rights reserved. Licence no. 100019980

HAWTHORN HOUSE
BOOTH ROAD
BACUP


DRAWN	DATE	SCALE
1.	1250 AT A 4 MAY 2014	

LOCATION PLAN
APPLICATION SITE

DRAWING NO.

1032-14

PROPOSED LAYOUT

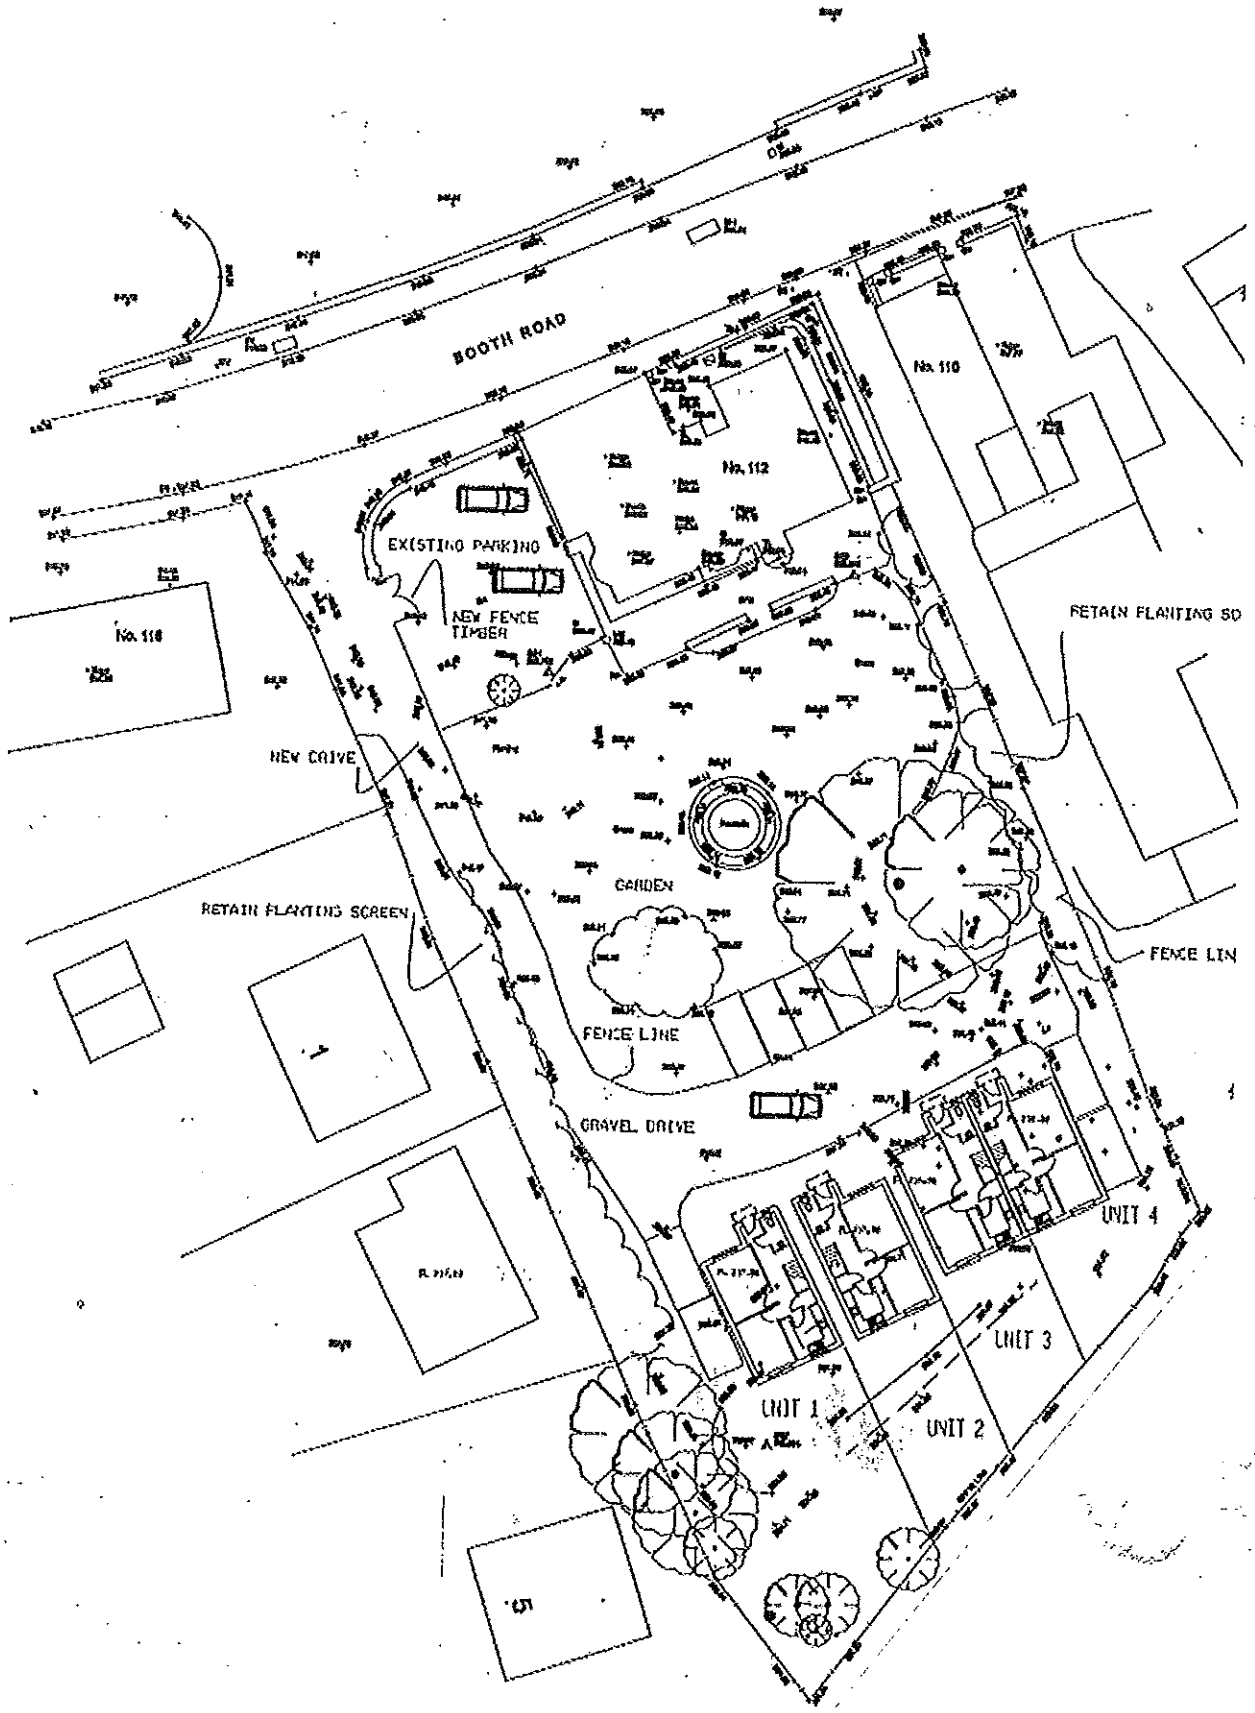


ALL DIMENSIONS TO BE VERIFIED ON SITE AND THE ARCHITECT INFORMED OF ANY DISCREPANCY.


REVISION DATE




FRONT ELEVATION UNIT 1 AND 2

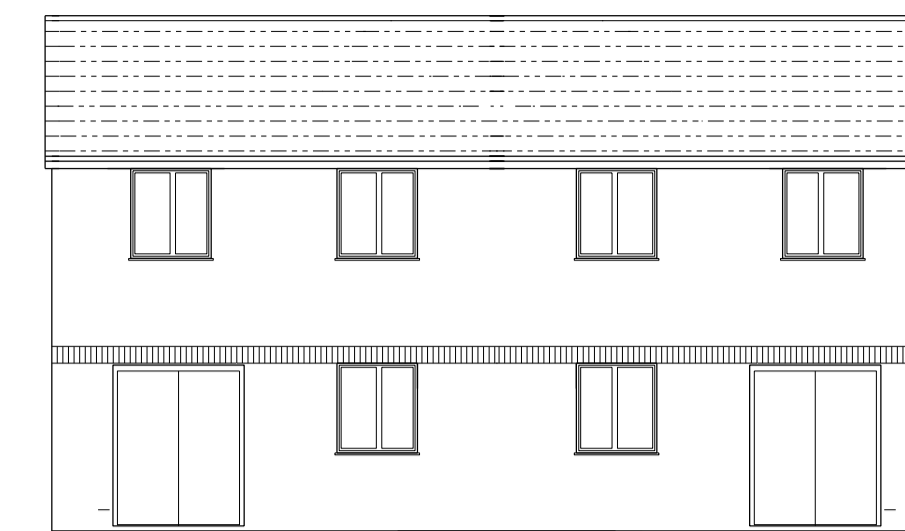


REAR ELEVATION UNIT 1 AND 2

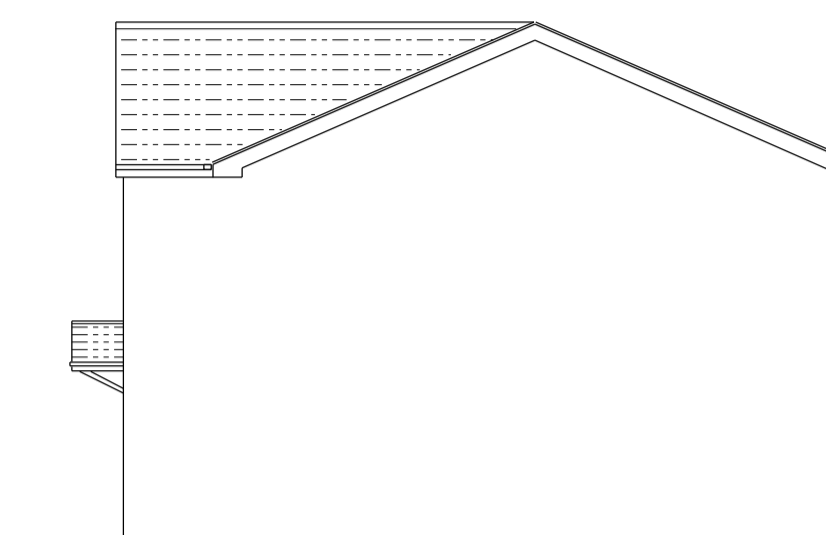


SIDE ELEVATION UNIT 1 AND 2

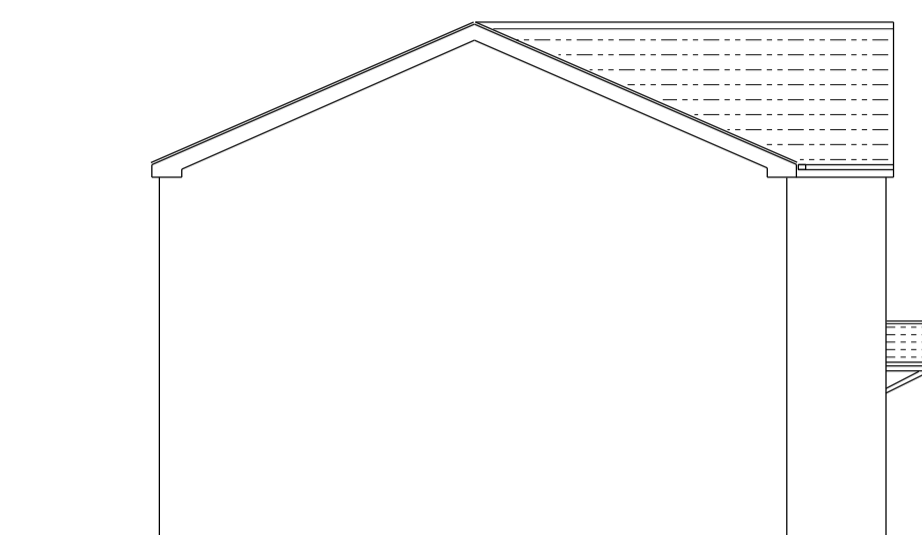


SIDE ELEVATION UNIT 1 AND 2

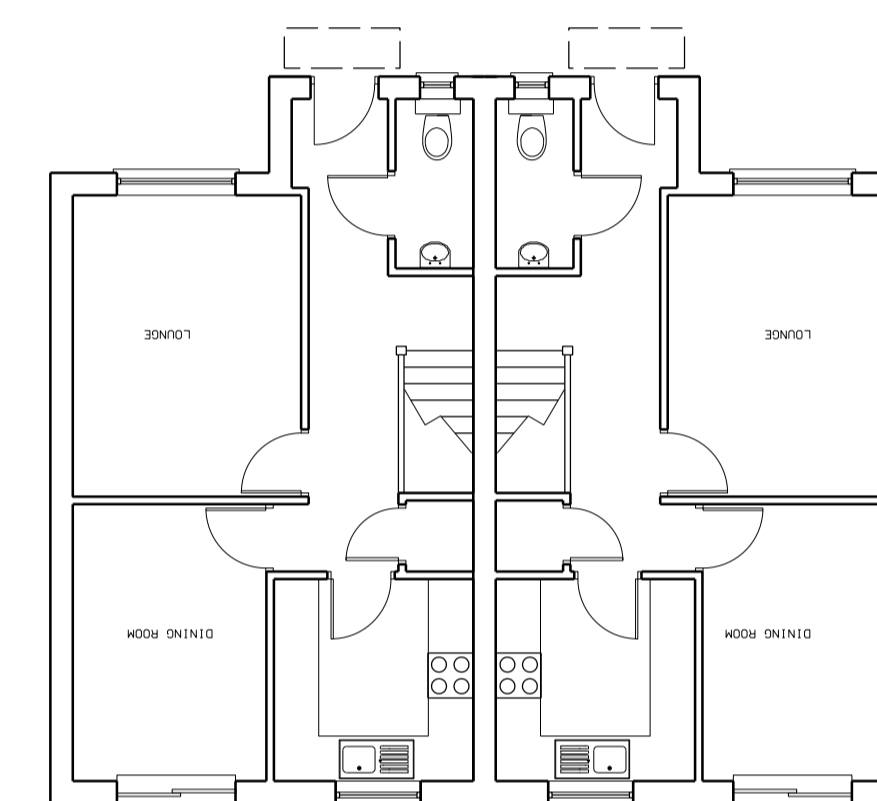


GROUND FLOOR PLAN UNIT 1 AND 2

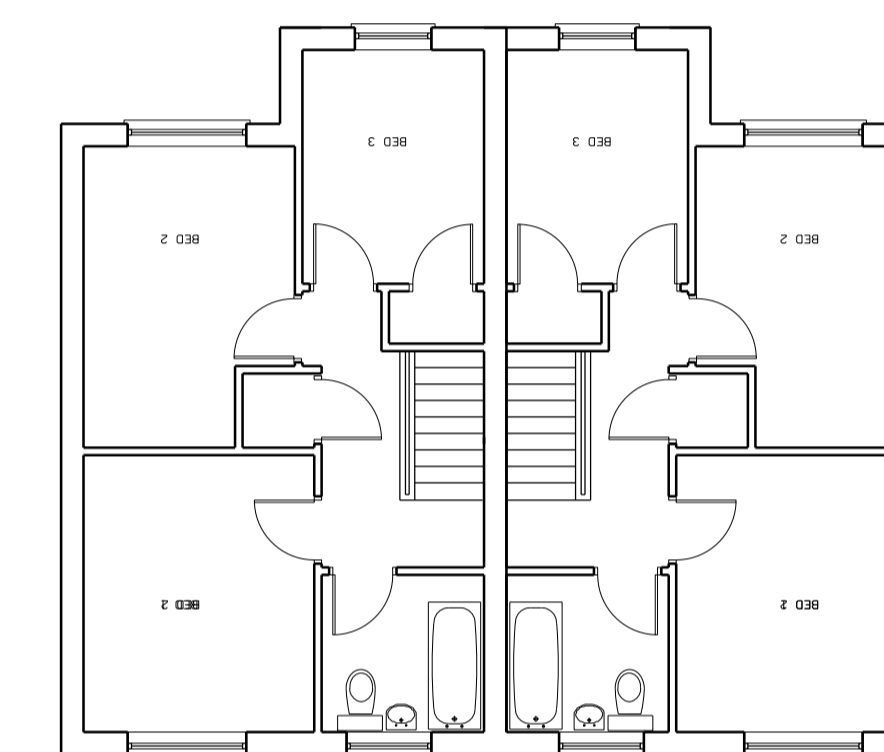

FIRST FLOOR PLAN UNIT 1 AND 2

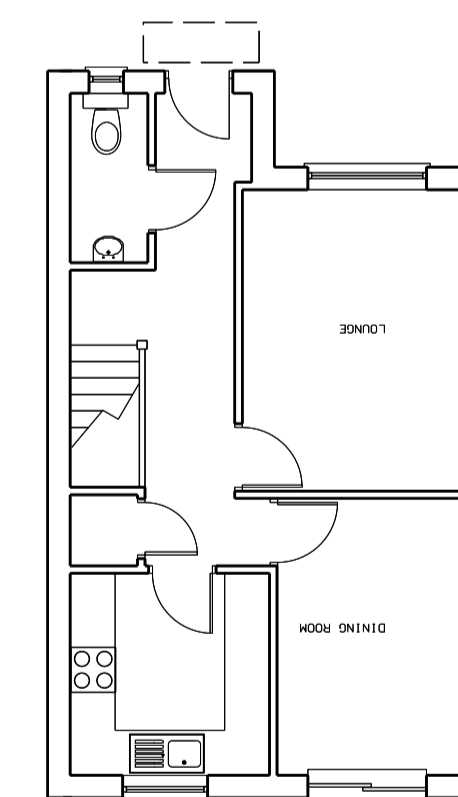

GROUND FLOOR PLAN

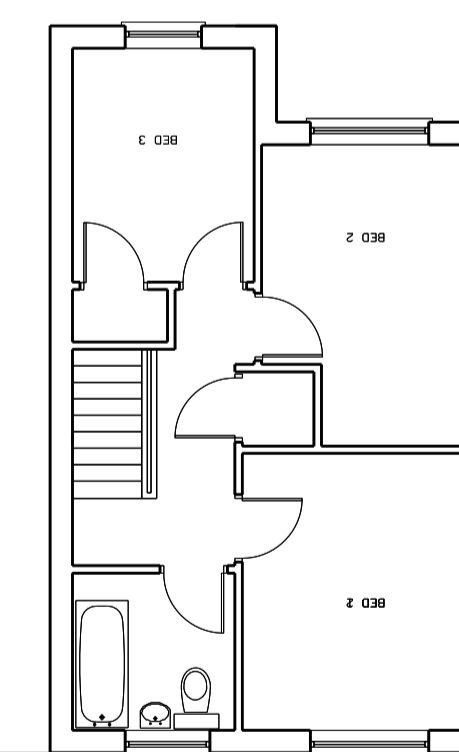

FIRST FLOOR PLAN UNITS 3 AND 4

PROPOSED 3 NEW DWELLINGS AT HAWTHORN HOUSE BOOTH ROAD BACUP OL13 0TA

PILGRIM Associates

UNIT 5, NILE MILL A, FIELDS NEW ROAD CHADDERTON, OLDHAM, GREATER MANCHESTER OL3 8NH
TEL & FAX: 0161 627 1536
CHARTERED ARCHITECTS
CHARTERED SURVEYORS

MR R BIBBY
HAWTHORN HOUSE
BOOTH ROAD
BACUP
OL13 0TA

DRAWN DATE SCALE
OCTOBER 2014 1:200 1:100

DRAWING NO.
1032-21




SITE PLAN

SITE SECTION




FRONT ELEVATION UNITS 3 AND 4

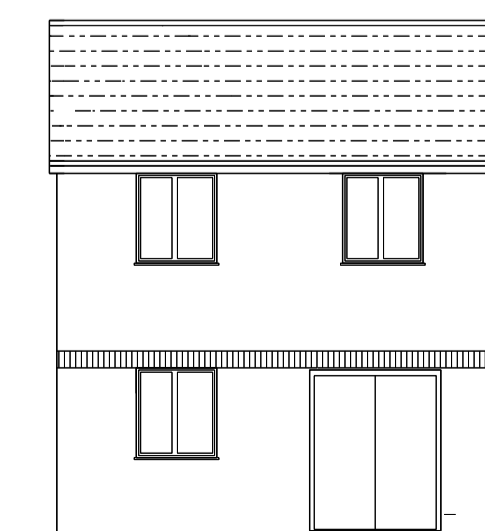

REAR ELEVATION UNITS 3 AND 4

SIDE ELEVATION UNITS 3 AND 4

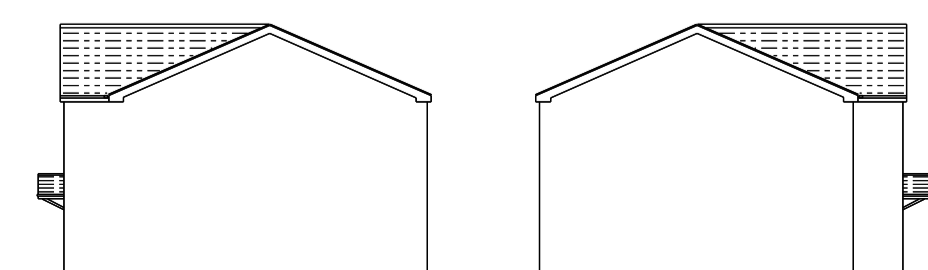

421950N

421950N

421900N

421900N