
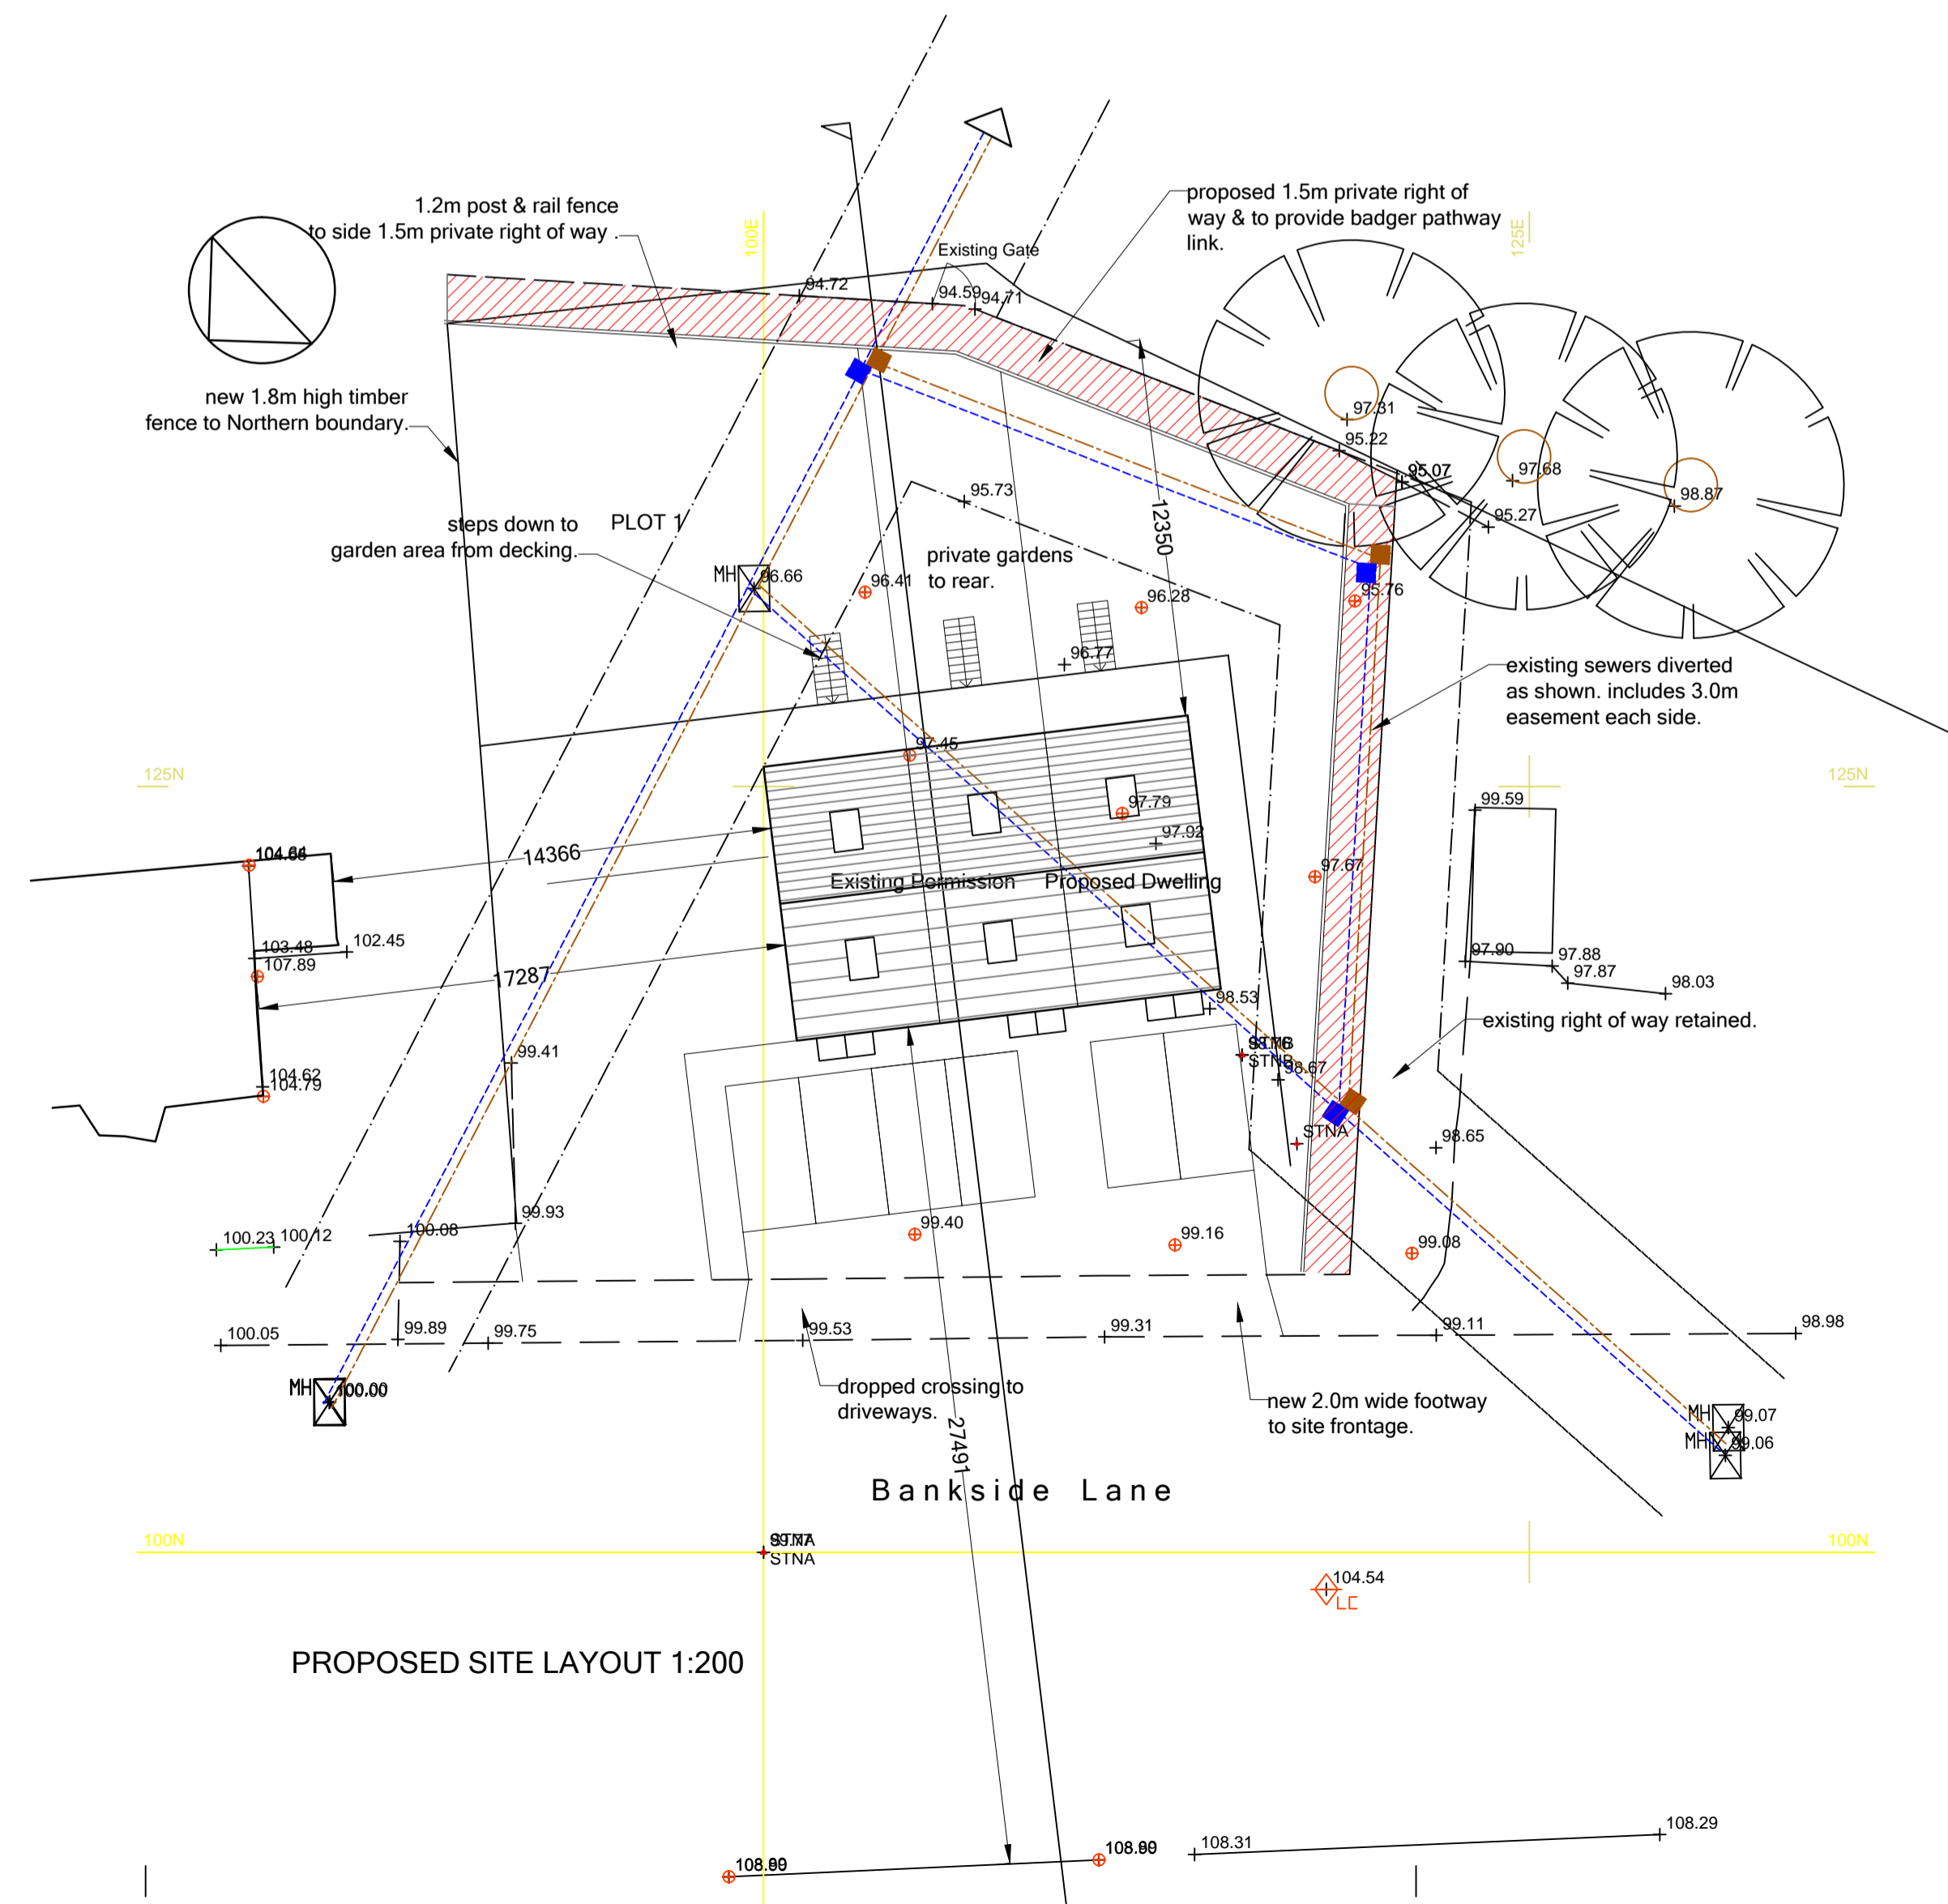
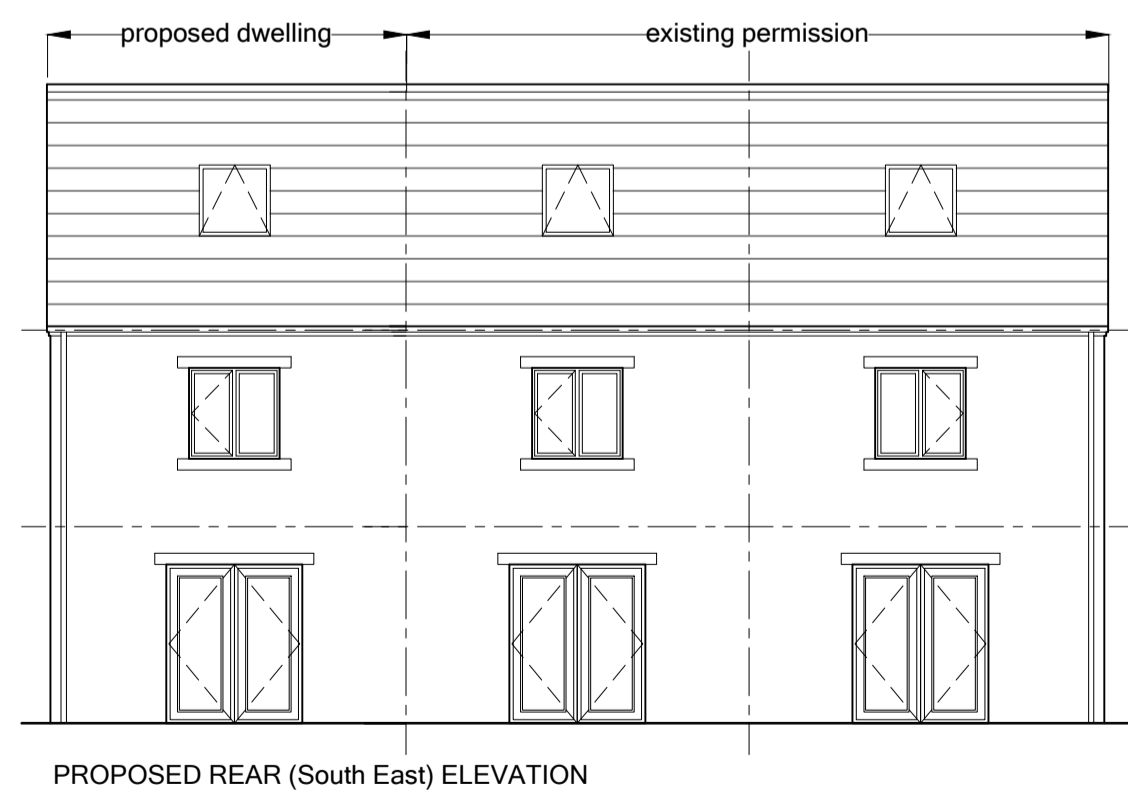


PROPOSED PLANS & ELEVATIONS 1:100

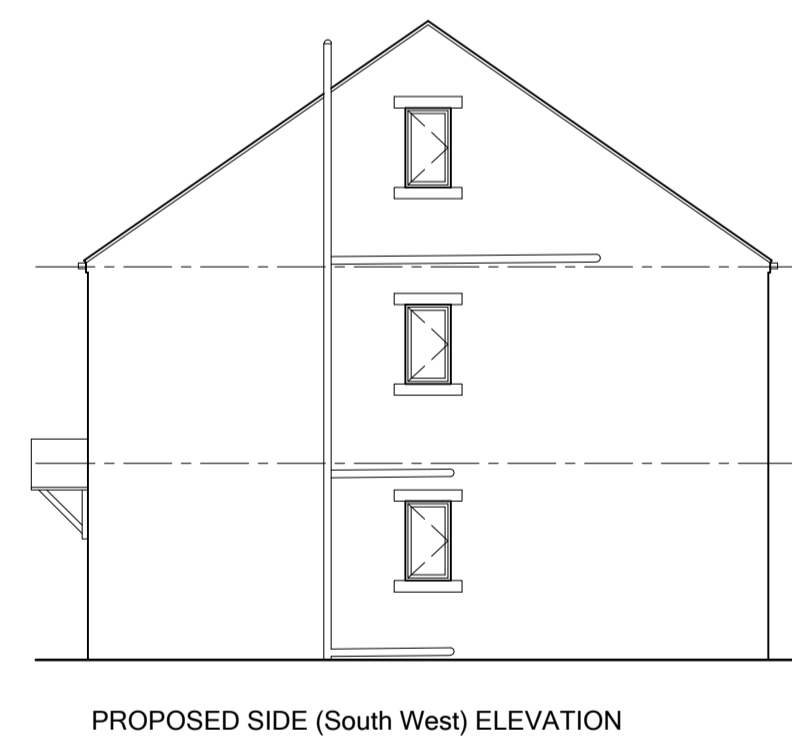

Rev	Note	Initial	Date
<b>T D JAGGER LTD</b>			
CHARTERED BUILDING SURVEYORS PROJECT MANAGEMENT : DESIGN : DEVELOPMENT ADVICE			
		3 Richmond House Caldene Business Park Mytholmroyd Hebden Bridge West Yorkshire, HX7 5QJ enquiries@tdjagger.ltd.uk Tel: 01422 883317 www.tdjagger.ltd.uk Fax: 01422 883973	
Client: <b>Holland</b>			
Project: <b>Proposed Development Bankside Lane</b>			
Drawing: <b>Bacup Proposed Plans, Elevations &amp; Site Section</b>			
Date: Apr '15	Drawn: AI	Checked:	Scale: as dwg@A1
<b>2031-15-01</b>			
Drawing No. 2031-15-01			Revision: -
Drawings are to scale indicated for planning purposes. No scaling permitted for construction purposes. Information on this drawing is copyright. All rights reserved. No part of this work may be reproduced or transmitted in any form by any means, either electronically, mechanically, by photocopying, recording or otherwise stored in any retrieval system of any nature, without the express consent of T D Jagger Ltd.			
			Dont Ignore Health & Safety  It Might Just Save Your Life