

Notes
The Contractor is to check all dimensions and conditions on site before commencing. Do not scale from this drawing.
This drawing remains the copyright of POZZONI LLP.

Scale Bars TO BE USED ONLY AS GUIDANCE


1:100	mm	0	1000	2000	3000	4000
1:200	mm	0	500	1000	1500	2000
1:500	m	0	5	10	15	20
1:1250	m	0	2.5	5	7.5	10

KEYPLAN


All level thresholds to have a double dpc



Proposed East Elevation
1 : 100

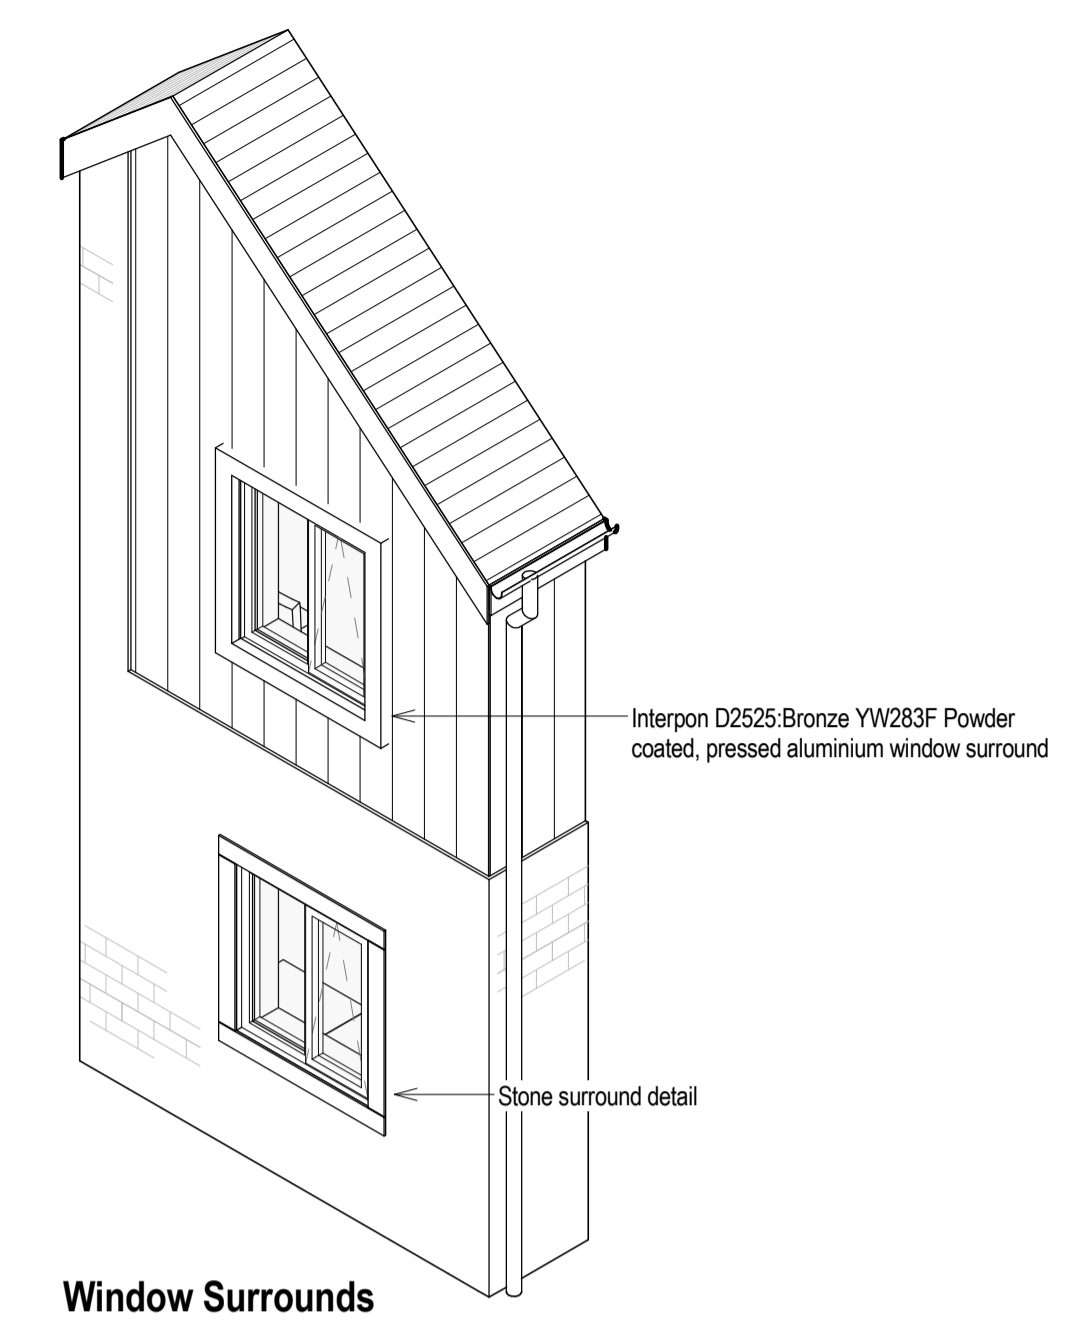

Window Surrounds

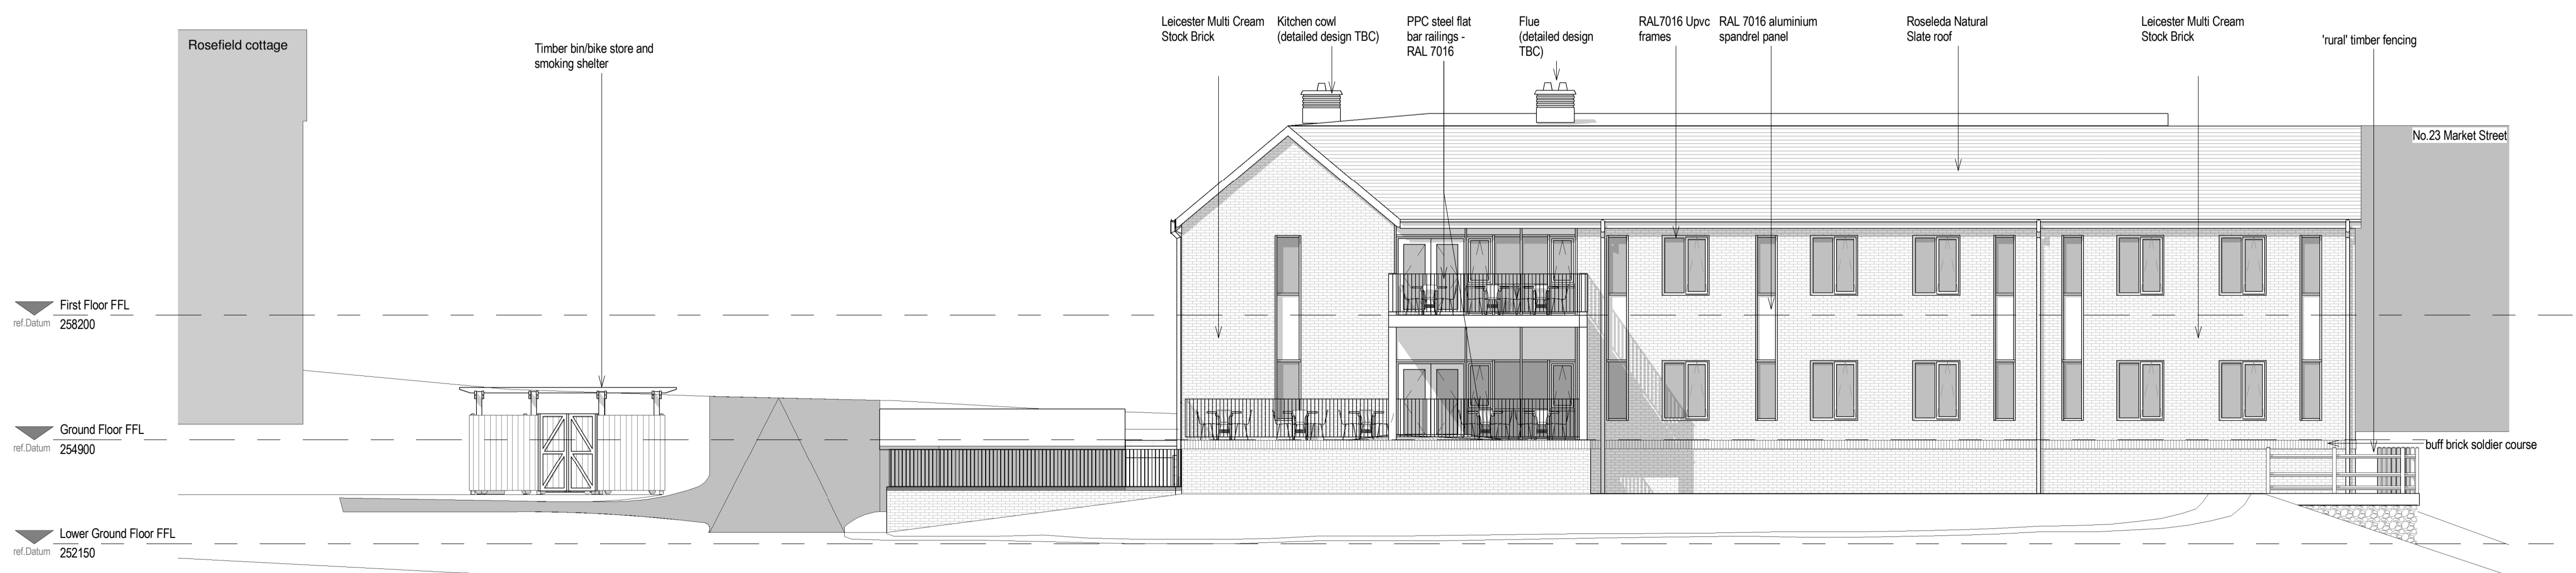

Proposed West Elevation
1 : 100

M	Variation of Condition Submission	RLS	26.01.17
L	Construction Issue	RLS	17.01.17
K	Contract issue	RLS	13.01.17
J	Planning condition discharge submission	RLS	13.12.16
H	Client & Value Engineering Changes	RLS	11.08.16
G	Building Regulation Issue	RLS	23.11.15
F	Notes added	RS	05.03.15
E	Issued for Tender	RS	02.03.15
D	Amendments to plans, utility, cleaners store, multi-purpose room, kitchenette. Addition of medical store and risers	RS	06.02.15
C	M&E revisions to basement and elevations	RS	25.11.14
B	Changes to the front part of the building (east)	RS	21.11.14
A	Developed plans and elevations	RS	18.11.14

Client: Calico

Job: Whitworth Trust Care Home

Drawing: Proposed East Elevation & West Elevation

P3751_302 Ref: M

Date:	25.11.14	Scale:	As indicated	Sheet:	@ A1
Author:	RLS	Check:	RS	Approved:	AMS
Phase:	Feasibility	Tender:	Design	Contract:	Construction
Phase:	Design	Contract:	As Built		



London House
115 Golden Lane
London
EC1Y 0TJ

Woodville House
2 Woodville Road
Altrincham
WA14 2PH

+44 202 787 0079
architects@pozzoni.co.uk

+44 161 928 7848
www.pozzoni.co.uk

POZZONI BIM
using AutoCAD Revit

P:\ACAD\3751-3800\3751-PLP-Design\3751-Whitworth Care Home.rvt
26/01/2017 12:11:52