
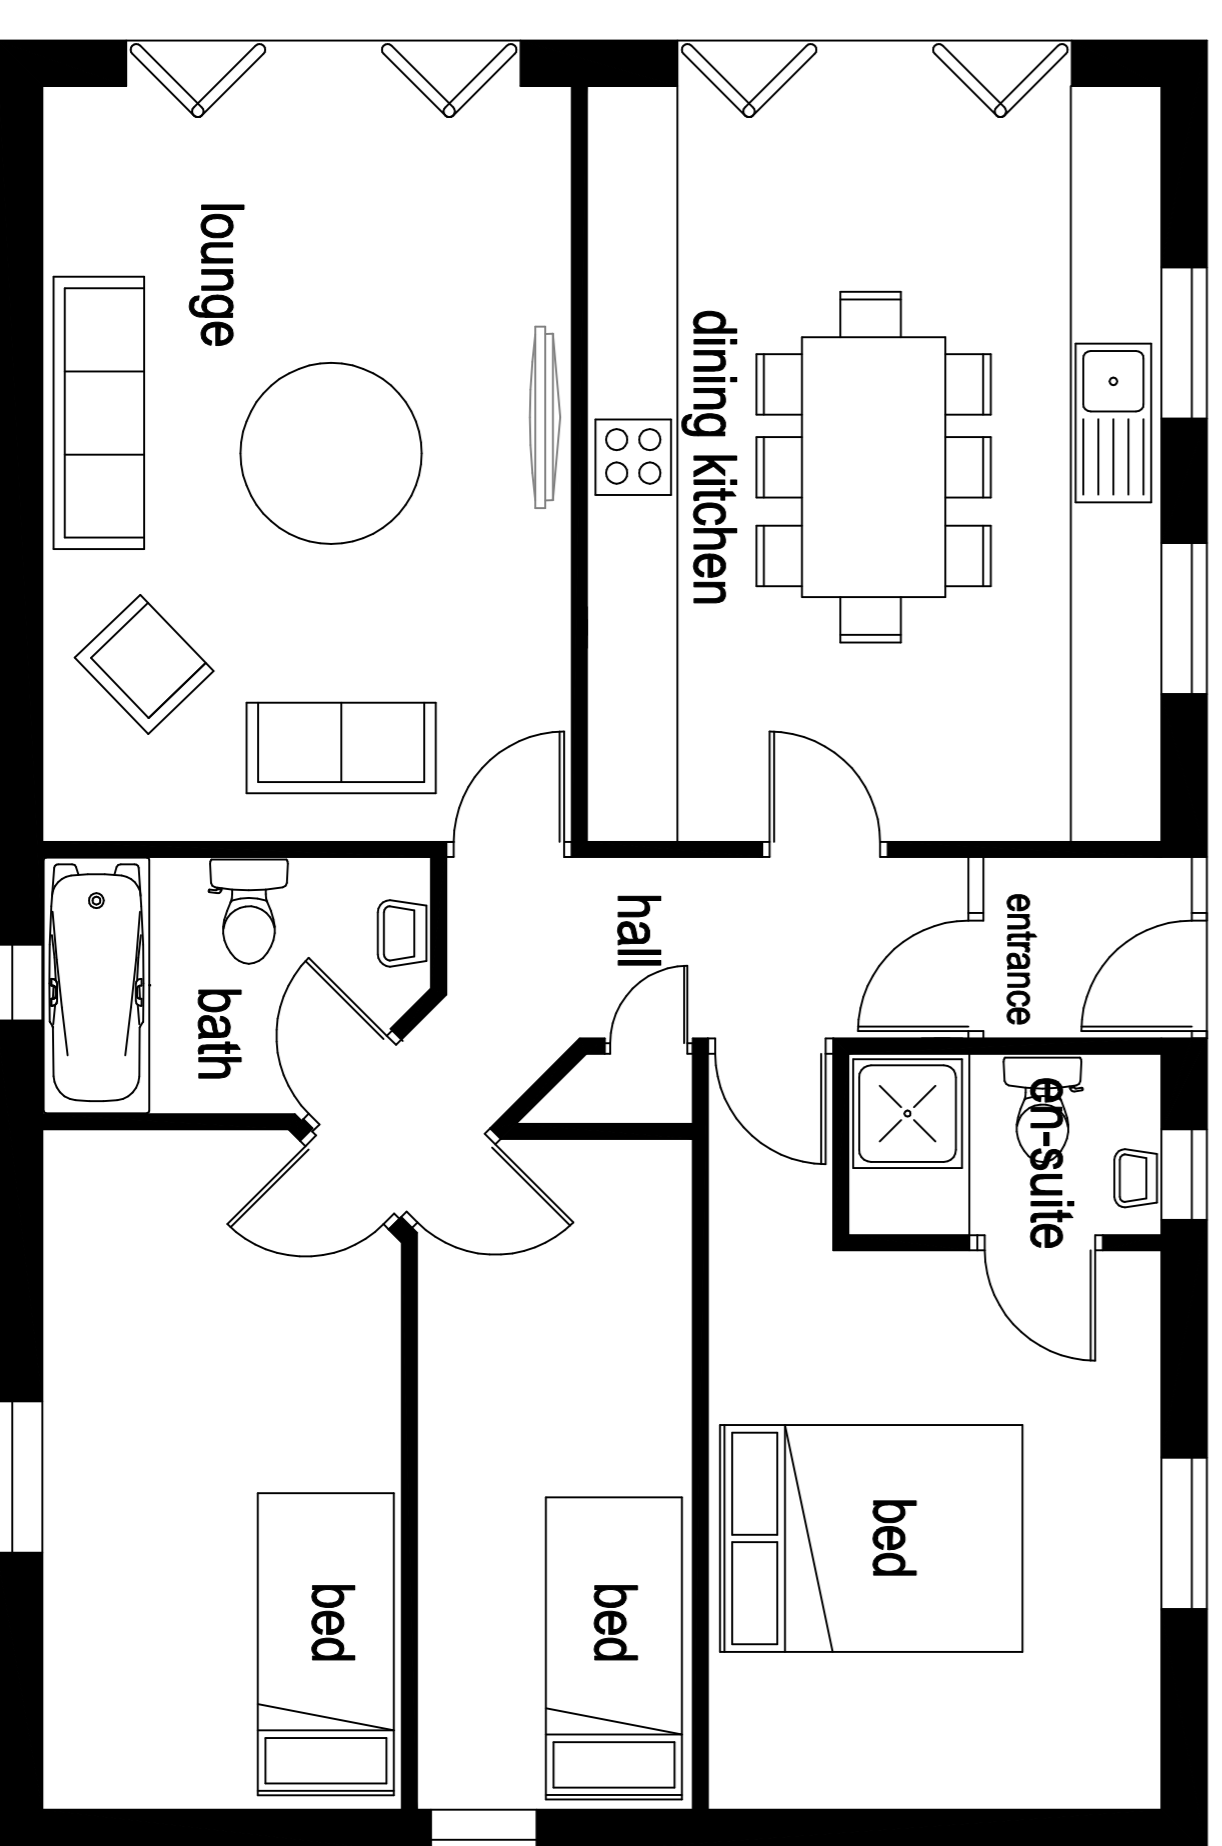


plot 1

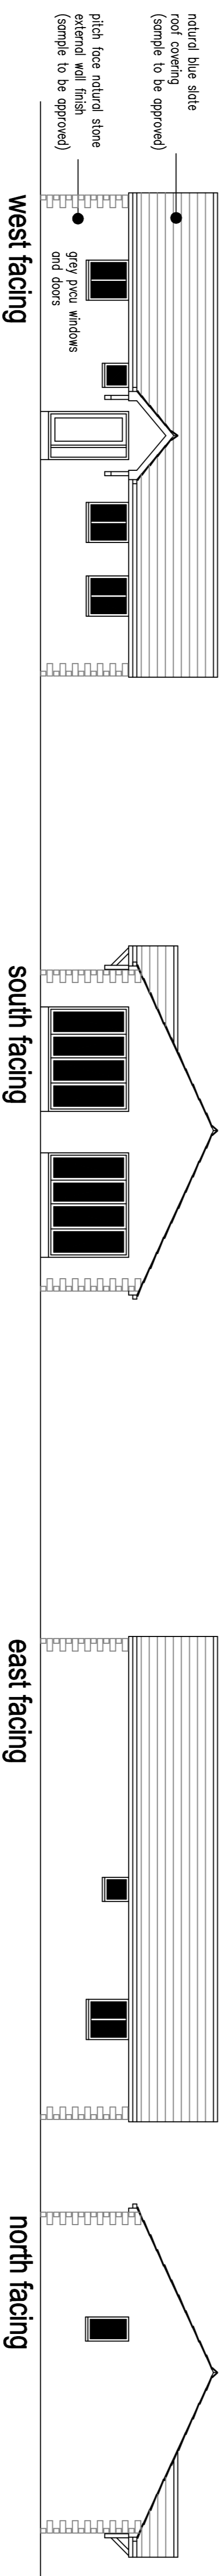


plot 2

proposed residential development
comprising 2 x 3 bed detached bungalows
plot 1 being for occupancy by a disabled person


85 Grane Road
Haslingden

plan scale 1:100 1:50 @ A1

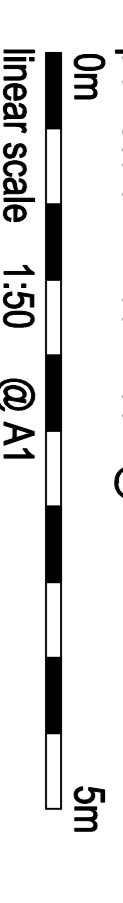

drawing number GR-04-07-18-C

Rae Connell Associates Building Design and Planning Consultants
214 Burnley Road Bacup Lancashire 01706 873000

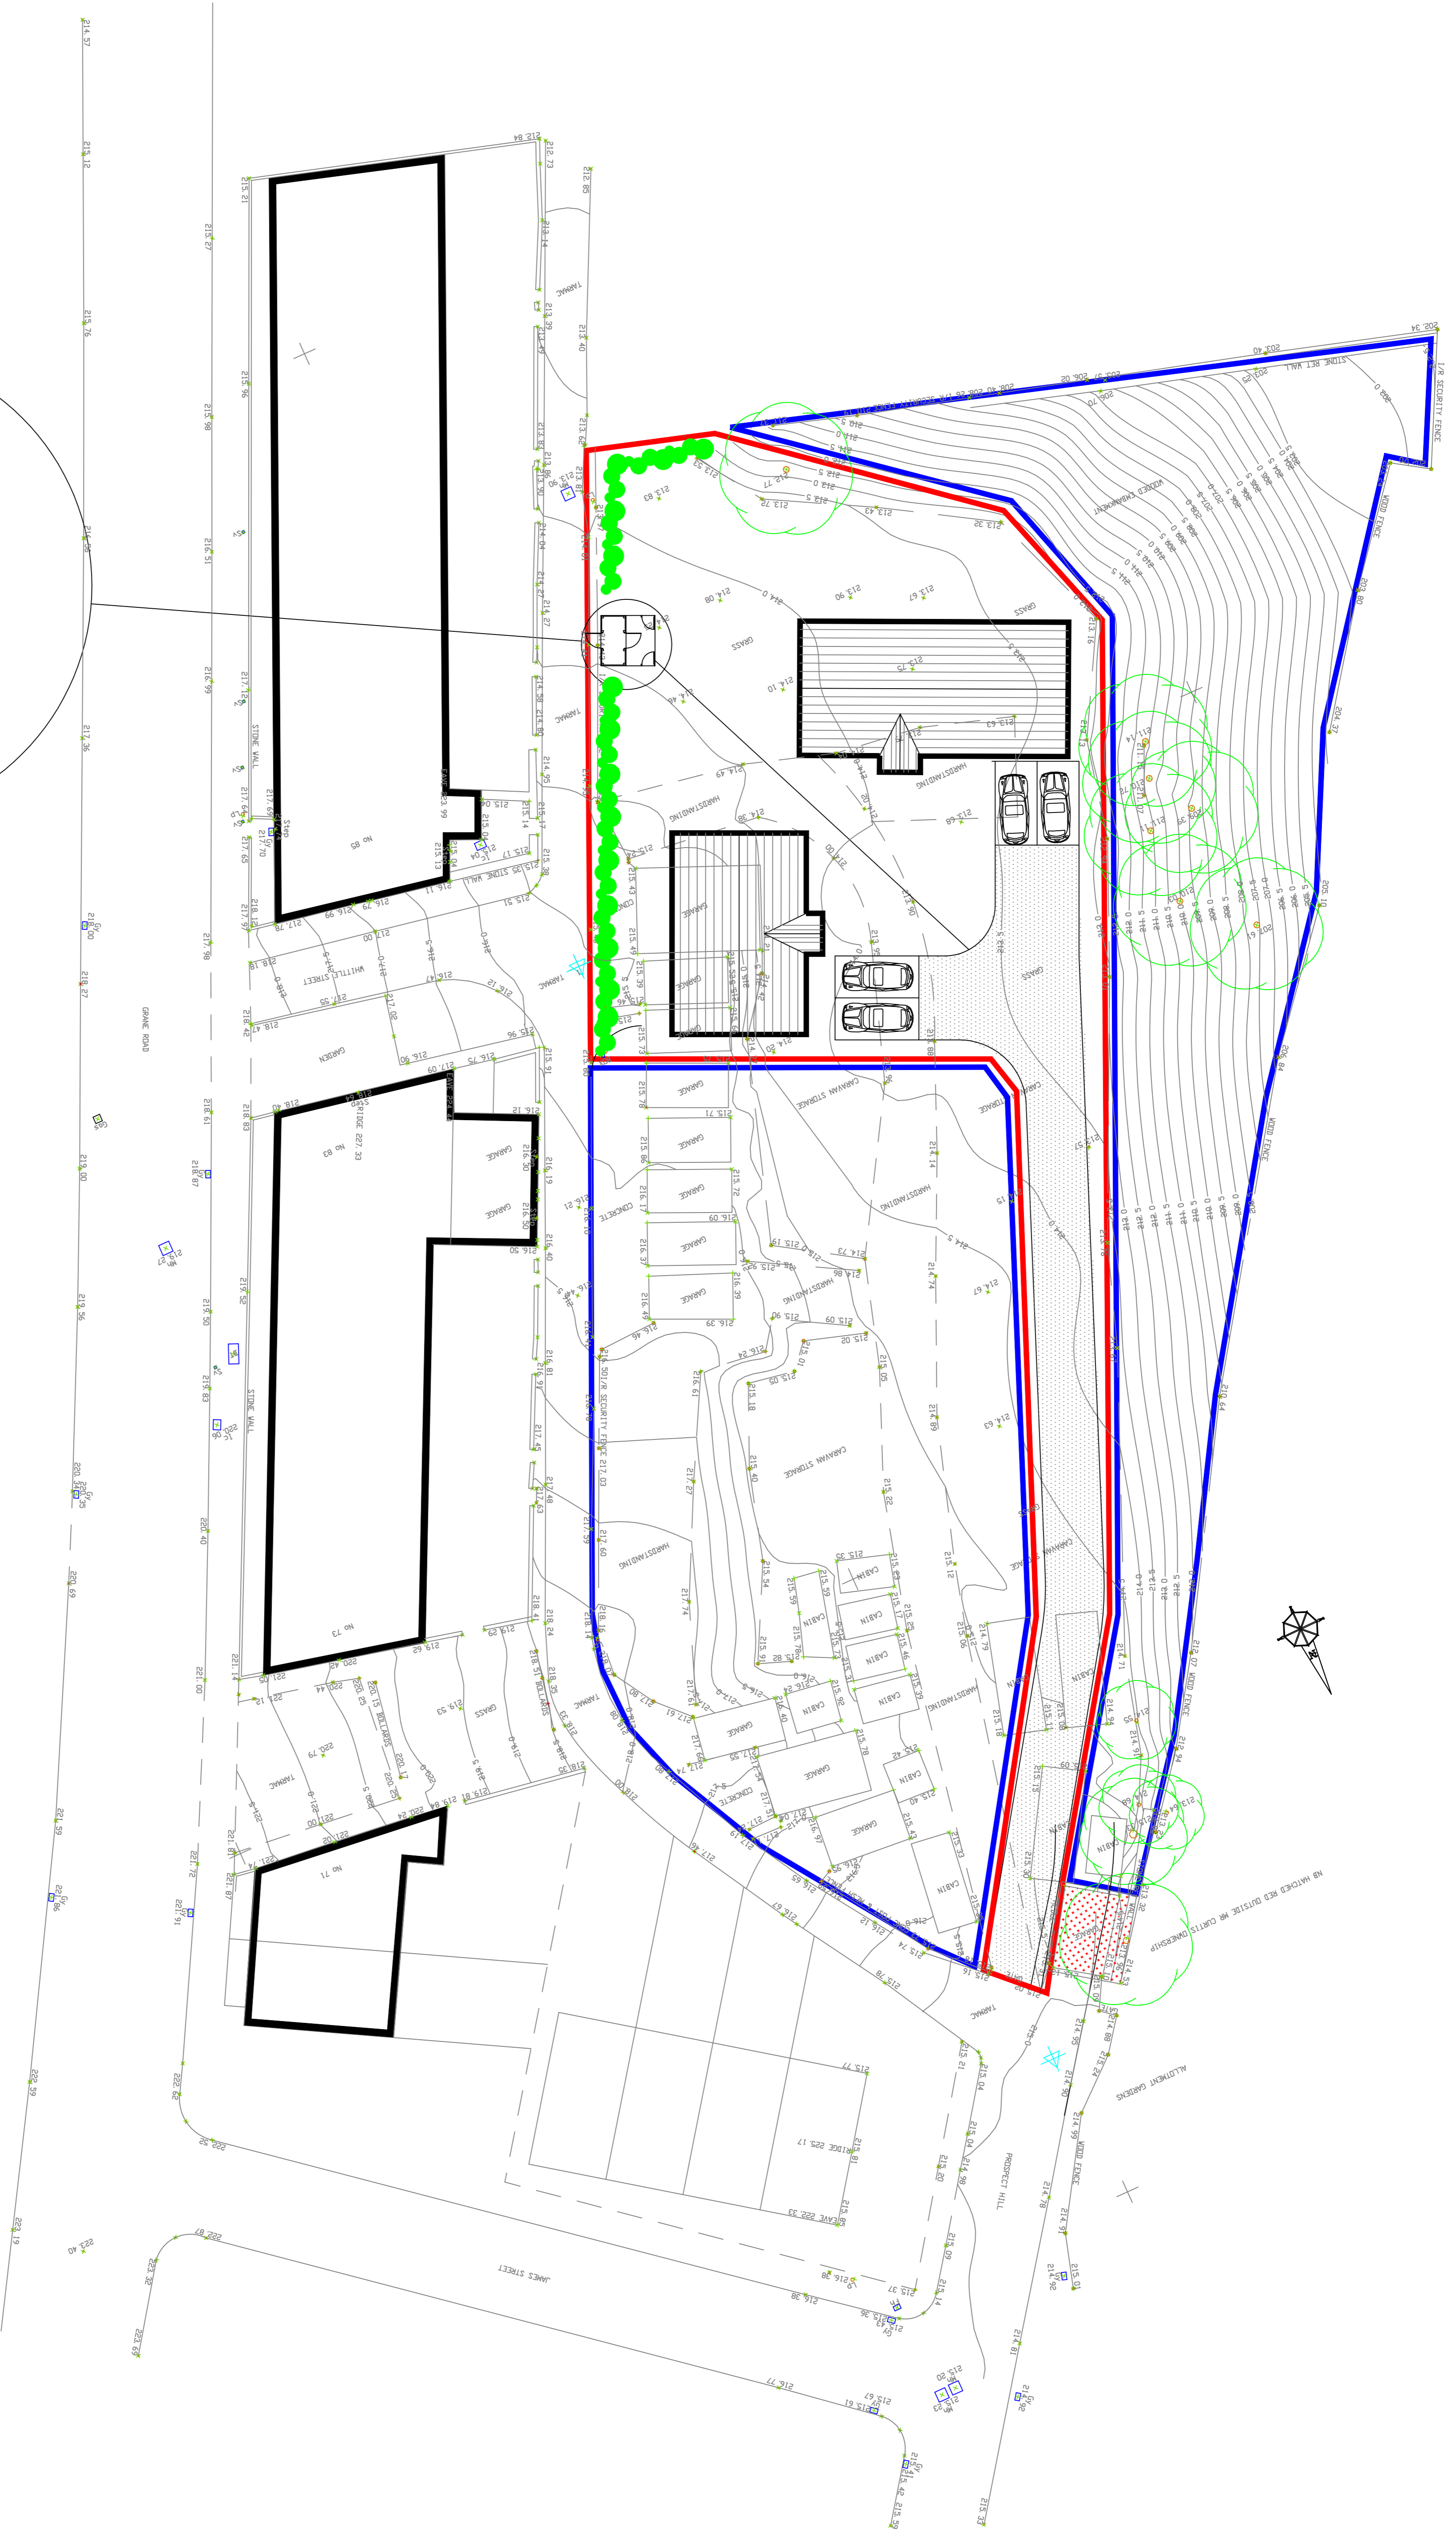


proposed residential development
 comprising 2 x 3 bed detached bungalows
 plot 1 being for occupancy by a disabled person

85 Grane Road Haslingden

0m 20m
 scale 1:200 @ A1

drawing number GR-04-07-18-B
 Rae Connell Associates Building Design and Planning Consultants
 214 Burnley Road Bacup Lancashire
 01706 873000

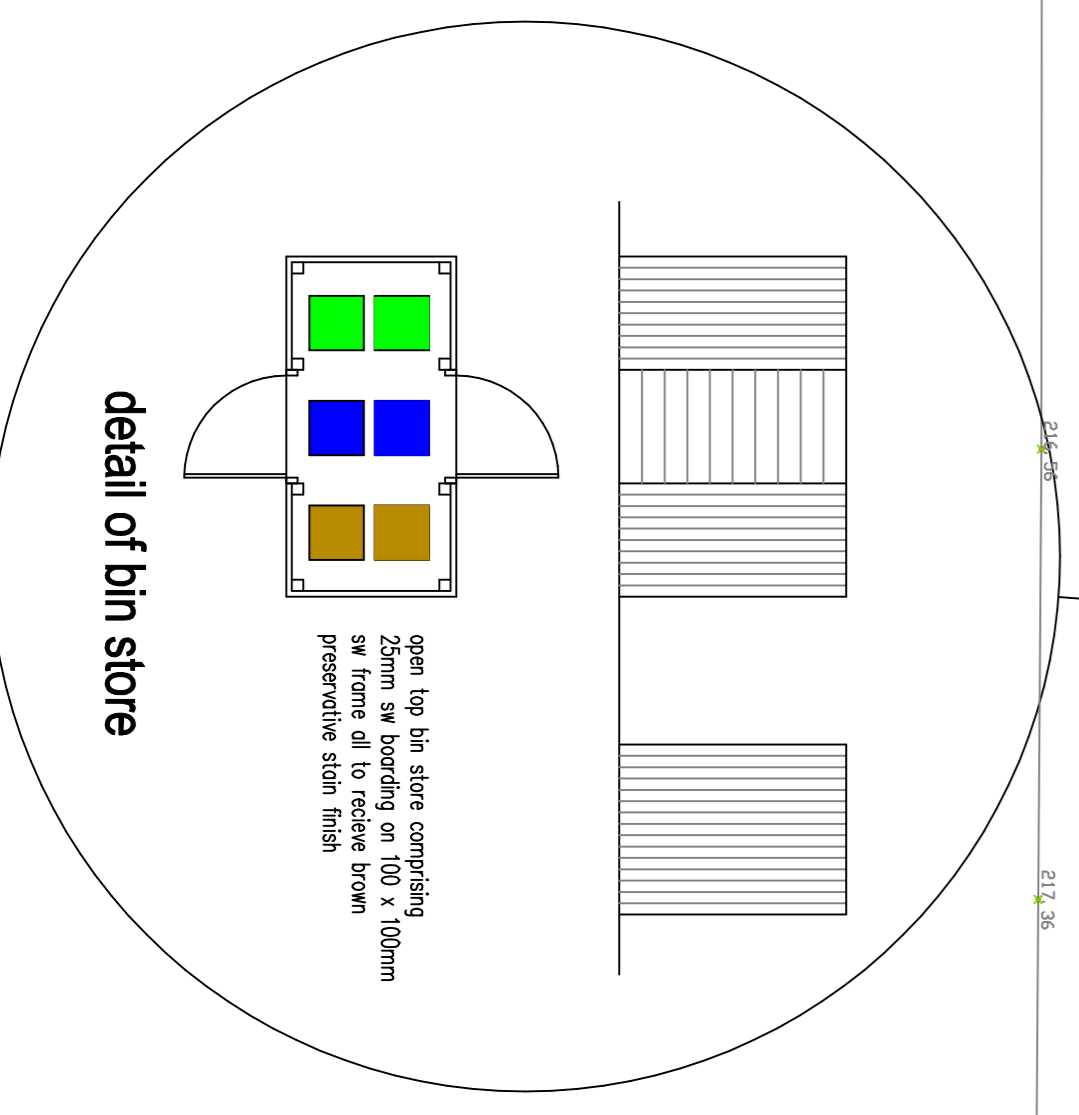

detail of bin store

85 Grane Road, Haslingden, Rossendale, BB4 5ED



LOCATION PLAN. AMENDED 060718