

**PROPOSED 'CHANGE OF USE' FROM COUNTRYSIDE TO PRIVATE GARDEN
INCLUDING BOUNDARY TREATMENT ADJACENT FALLBARN CRESCENT:**

**LAND ADJACENT TO 10 FALLBARN CRESCENT
RAWTENSTALL
ROSSENDALE
LANCASHIRE**

BB4 6AZ

LOCATION PLAN [1:1250]



14 SEPTEMBER 2018

KEY : NATIVE SPECIES

(IA) ILEX AQUIFOLIUM
[COMMON HOLLY]

(LV) LIGUSTRUM VULGARE
[WILD PRIVET]

@ 900mm. CENTRES

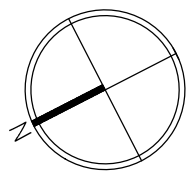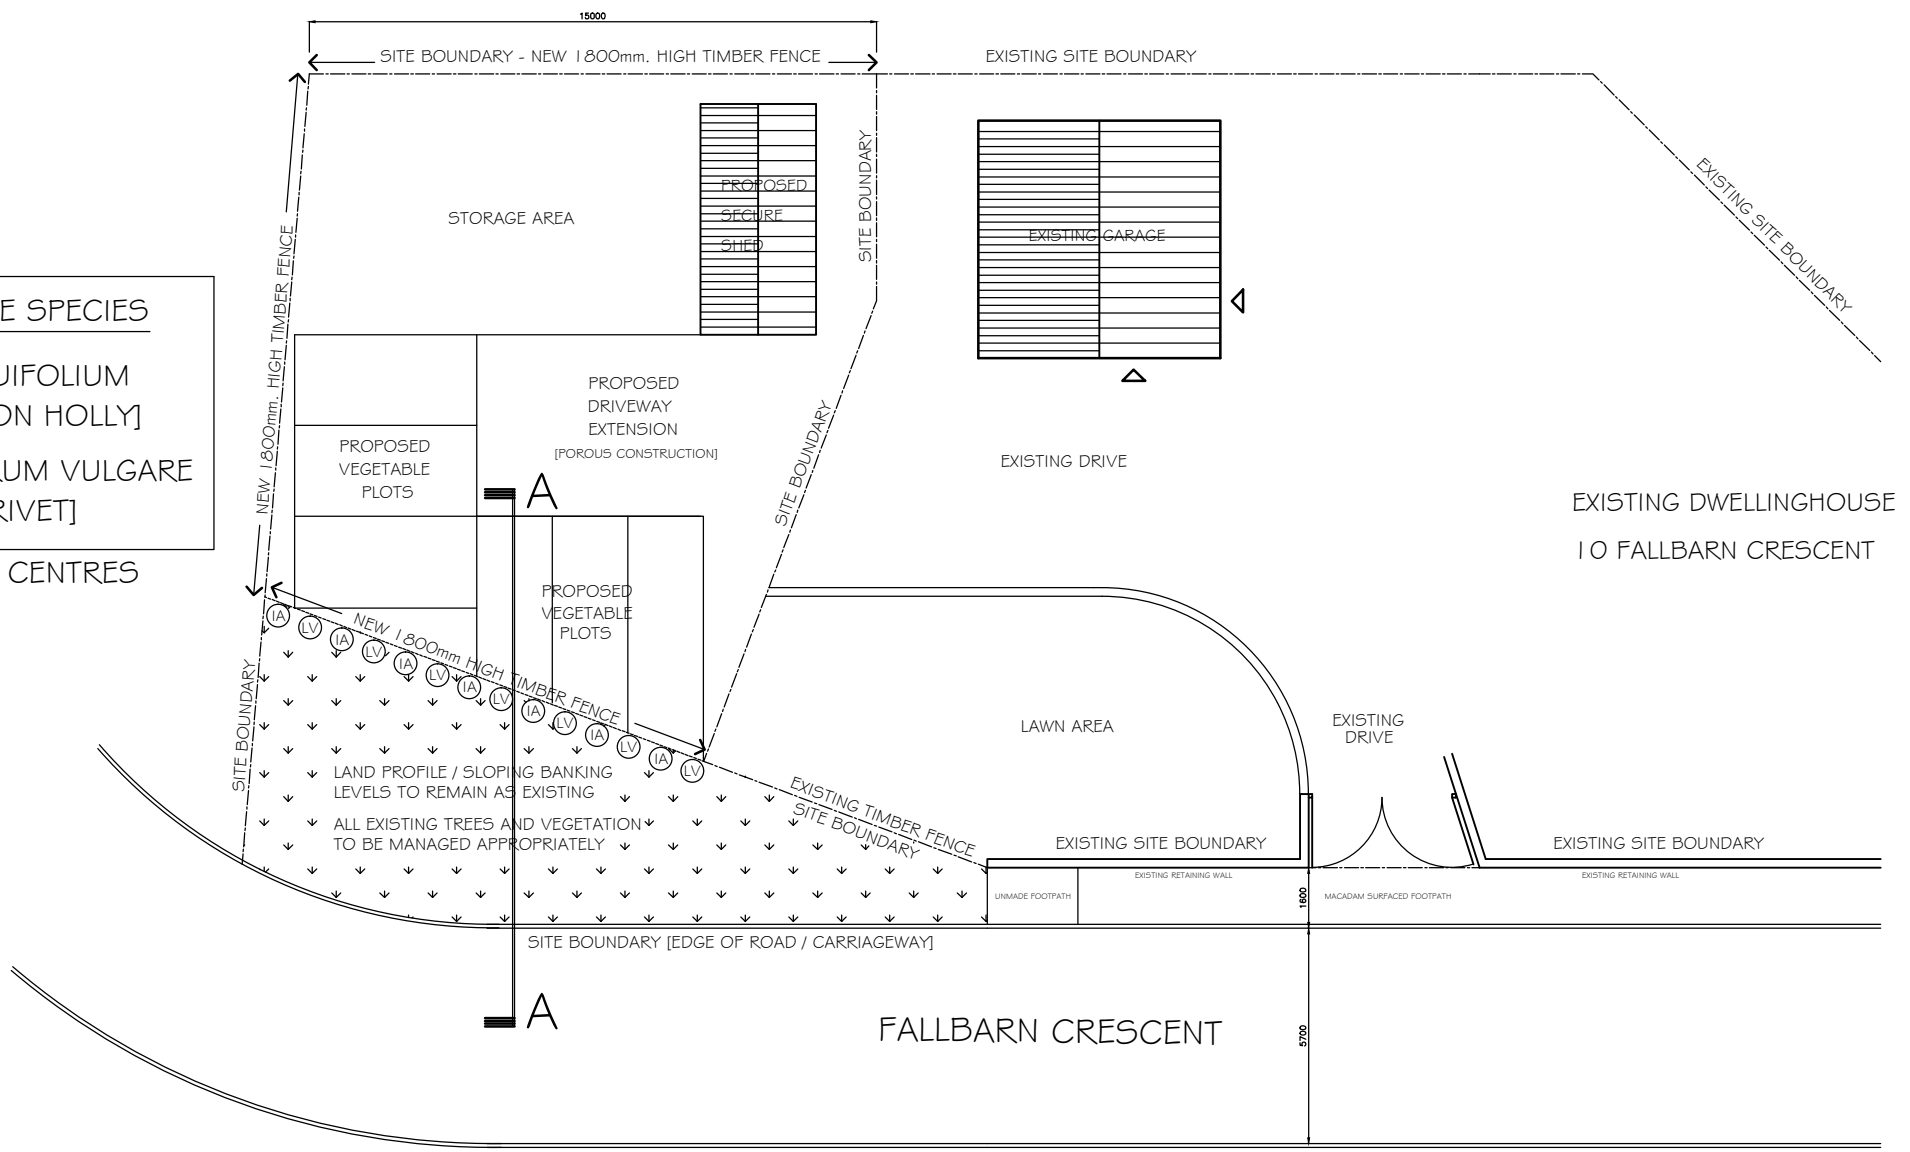

PROPOSED SITE LAYOUT
1:200

Revision A : boundary treatment omitted

PROPOSED 'CHANGE OF USE' OF
LAND ADJOINING 10 FALLBARN CRESCENT
RAWTENSTALL
ROSSENDALE
LANCASHIRE
BB4 6AZ

29 November 2018