



THIS DRAWING MAY BE USED ONLY FOR THE PURPOSE INTENDED AND ONLY WRITTEN DIMENSIONS SHALL BE USED

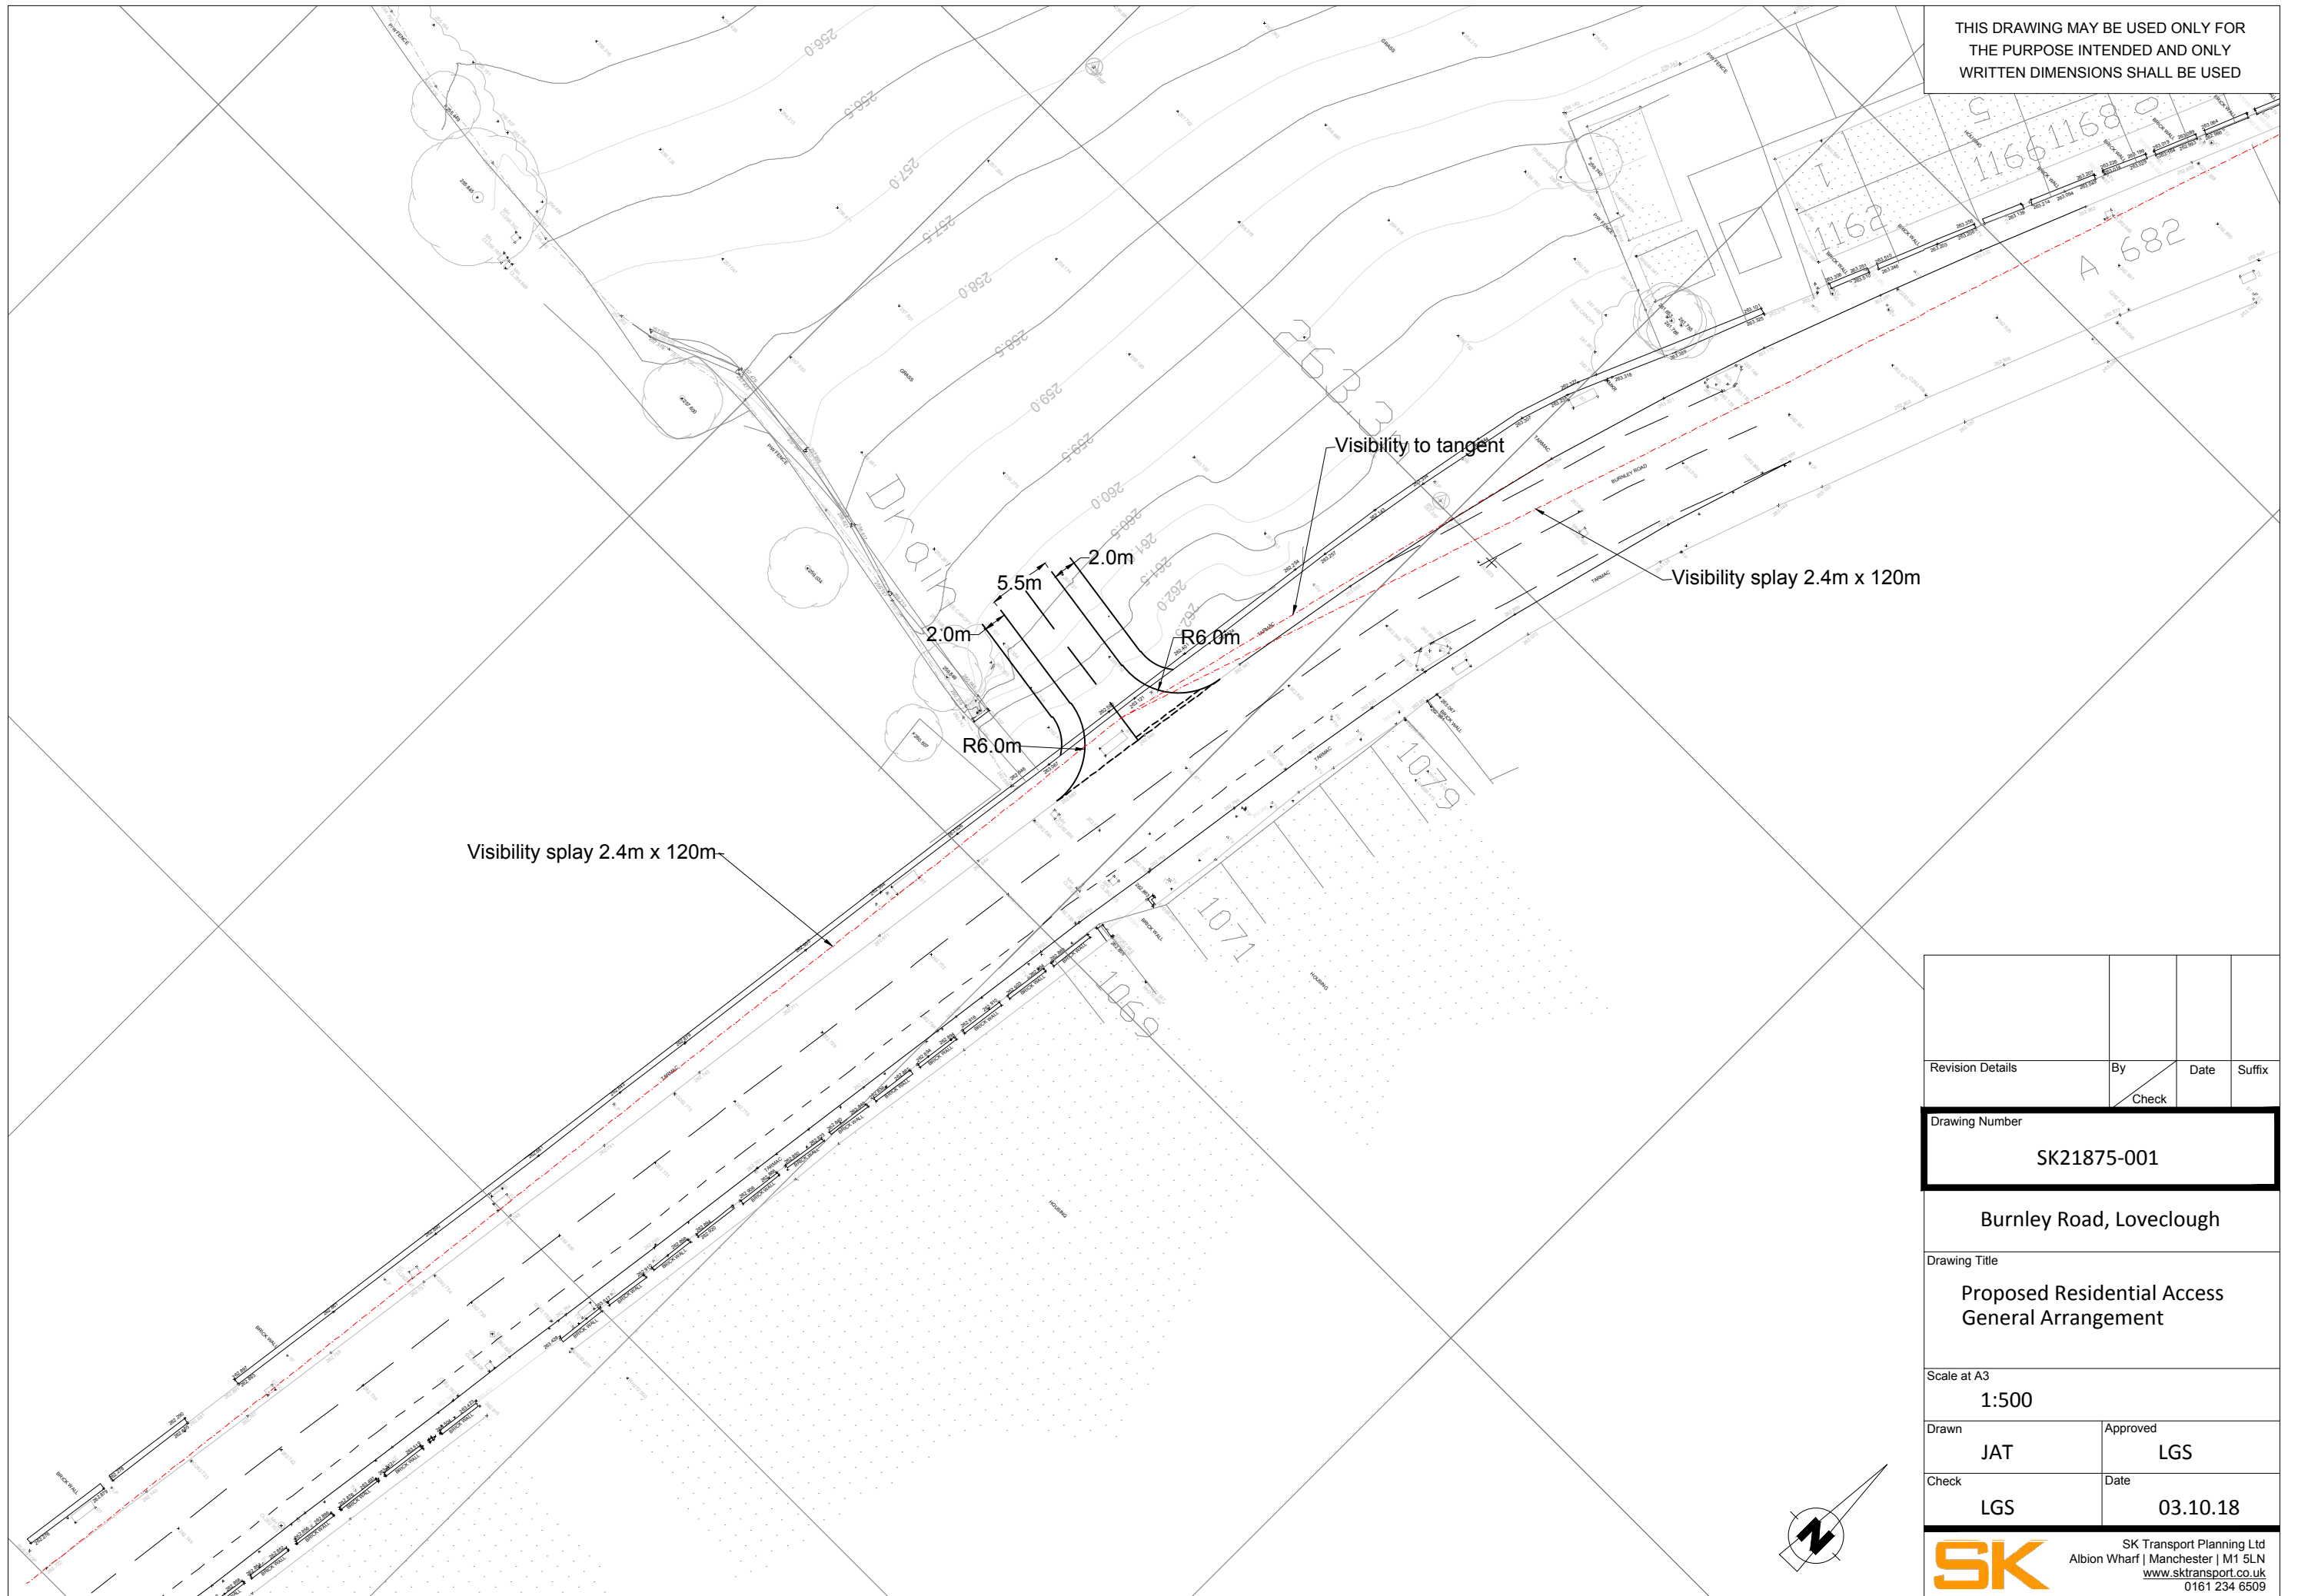

Revision Details	By	Date	Suffix
	Check		
Drawing Number			
SK21875-001			
Burnley Road, Loveclough			
Drawing Title			
Proposed Residential Access General Arrangement			
Scale at A3			
1:500			
Drawn	Approved		
JAT	LGS		
Check	Date		
LGS	03.10.18		
 SK Transport Planning Ltd Albion Wharf Manchester M1 5LN www.sktransport.co.uk 0161 234 6509			

Burnley Road, Loveclough



0 10 20 30 40 50 60 70 80 100m

Ref: Location Plan 01

Map scale 1:2500



Key

- | | | | | | |
|--|---|---|-------------------------------|---|------------------------------|
|  | Existing Trees |  | Attenuation Pond |  | Watercourse |
|  | Access Road |  | Wild Flower Meadow |  | Post & Rail Fence |
|  | Secondary / Private Road |  | Street Trees |  | Amenity Green Space |
|  | Housing (terraced, detached, semi-detached, apartments) |  | Existing & Proposed Footpaths |  | Existing Wall to be Retained |

Drawing Number
INF_N0520(08)001

Loveclough

Illustrative Concept Plan



THIS DRAWING MAY BE USED ONLY FOR THE PURPOSE INTENDED AND ONLY WRITTEN DIMENSIONS SHALL BE USED



Revision Details	By	Date	Suffix
	Check		

Drawing Number
SK21875-002

Burnley Road, Loveclough

Drawing Title
Proposed Off-Site Improvement Works

Scale at A3
1:500

Drawn JAT	Approved LGS
---------------------	------------------------

Check LGS	Date 20.12.18
---------------------	-------------------------

